


- NOTES:
- DO NOT SCALE
 - DRAWINGS TO BE READ IN CONJUNCTION WITH ALL SERVICES AND STRUCTURAL ENGINEERS DRAWINGS & SPECIFICATIONS.
 - © COPYRIGHT. DRAWINGS NOT TO BE REPRODUCED OR USED WITHOUT PRIOR WRITTEN CONSENT.


Notes:
 1. LEVELS BASED ON ARBITRARY DATUM LOCATED ON GROUND FLOOR LEVEL OF MAIN ENTRANCE. VALUE 50.00m.

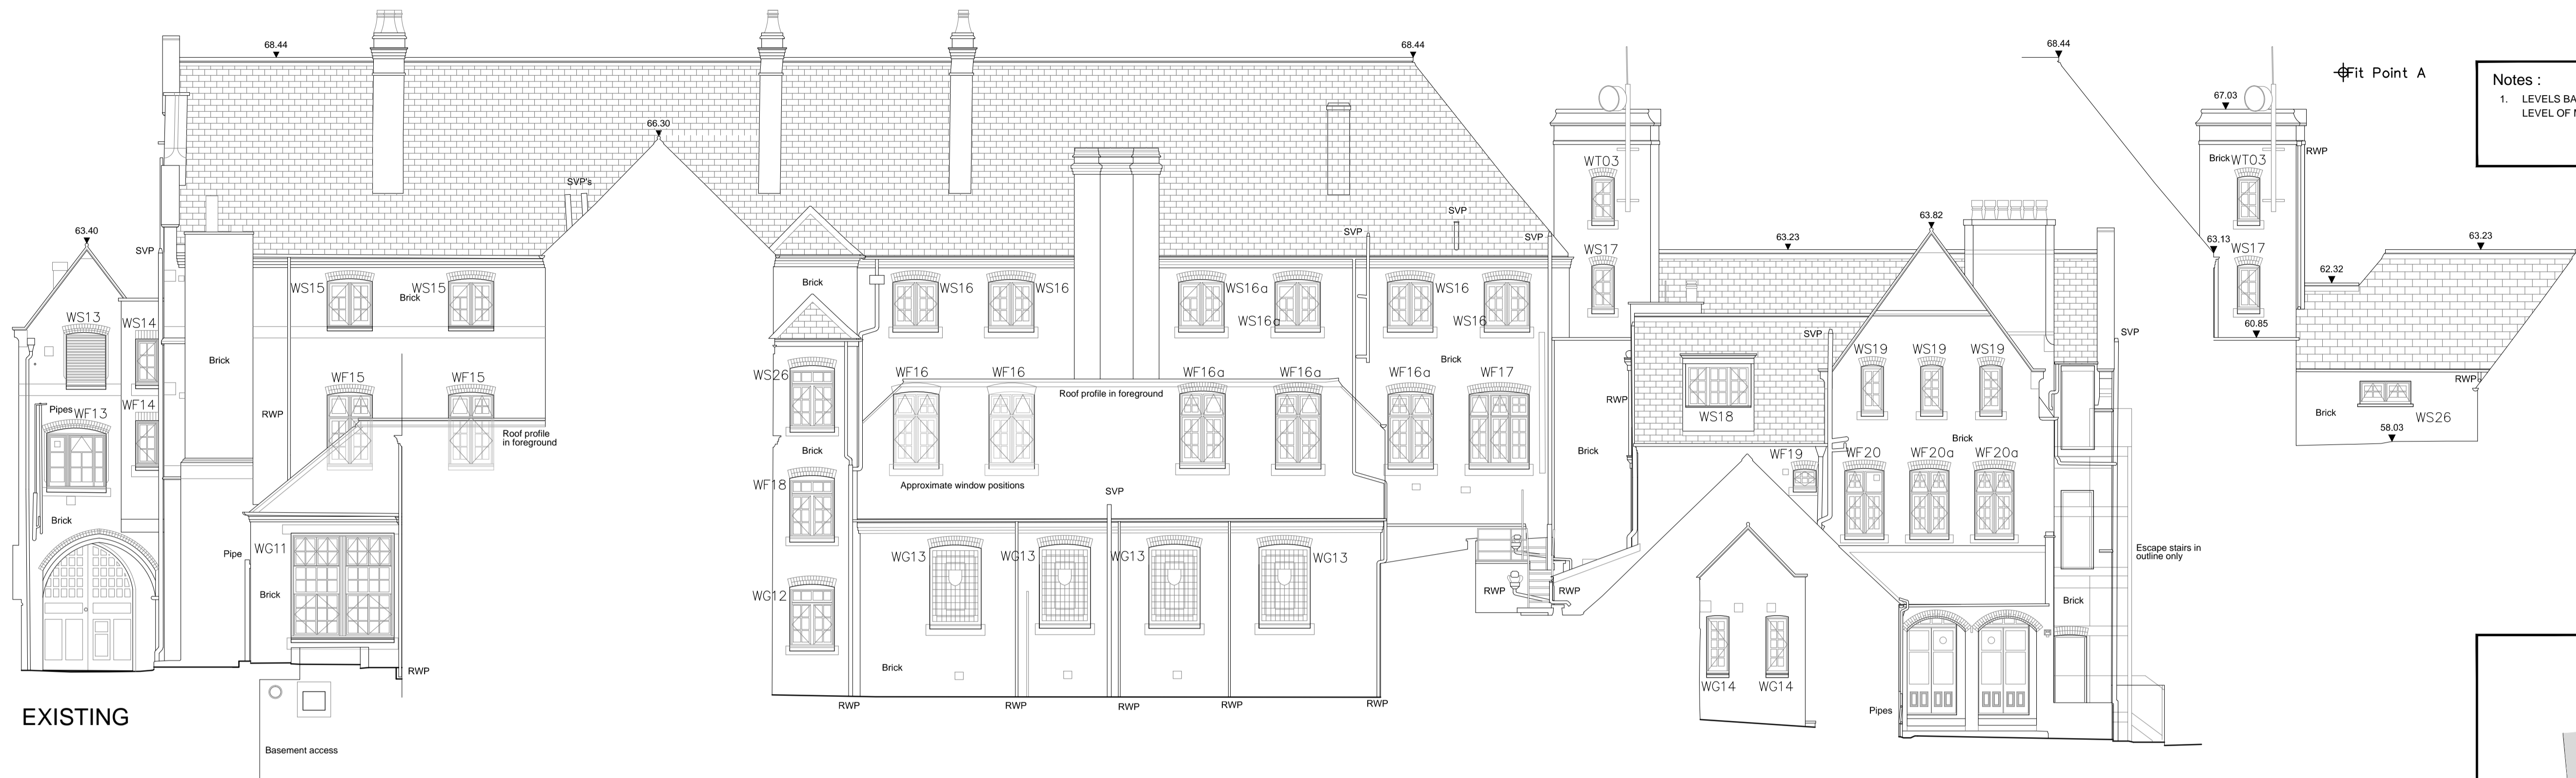

EXISTING

Datum Line 46.00m

Elevation 4

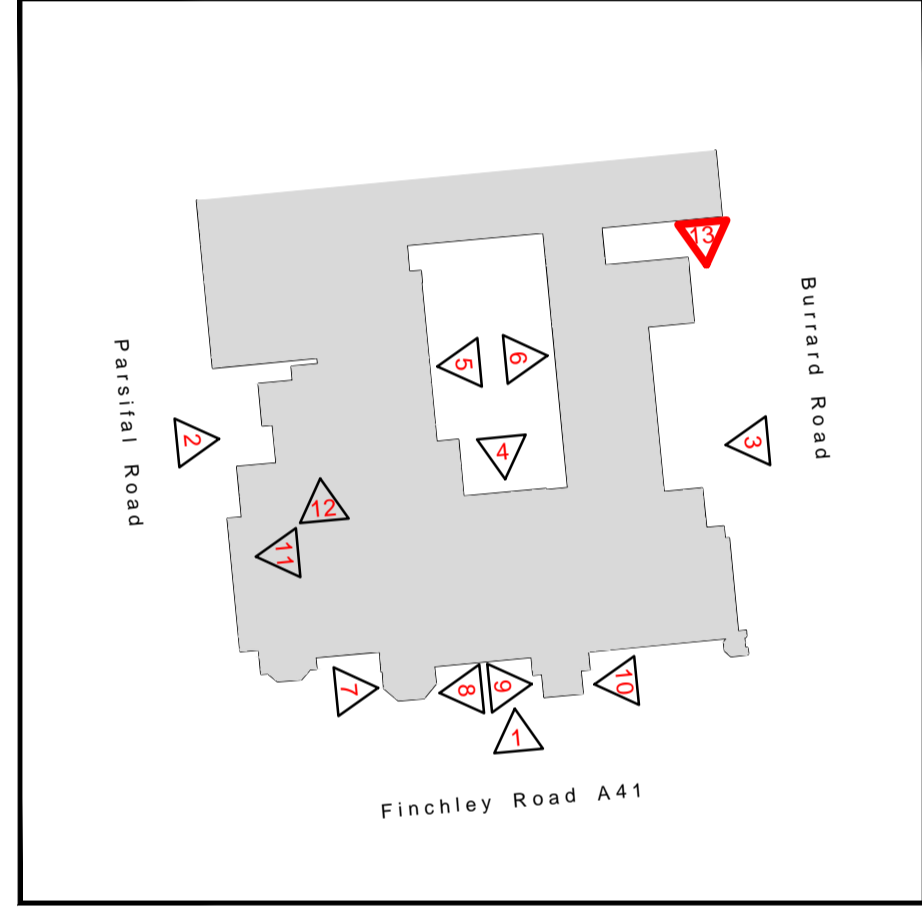

PROPOSED

Datum Line 46.00m

Elevation 4

PLANNING

REF	DATE	REVISION	DRAWN	CHECKED
SCALE @A1	DATE	DRAWN BY	CN	CHECKED BY
1:100	25/04/14			LD

DRAWING
 WINDOW REPLACEMENT
 EXISTING AND PROPOSED
 ELEVATION 4

PROJECT
 WINDOW REPLACEMENT

CLIENT
 ESCP

RIDGE

HARLING HOUSE TEL: 020 7593 3400
 47-51 GREAT SUFFOLK ST. LONDON SE1 0BS
 LONDON SE1 0BS FAX: 01993 815004

www.ridge.co.uk

DRG NO
 132357-A-014

REV
 P1

FILE REFERENCE:

XREF FILE REFERENCE: