


- NOTES:
- DO NOT SCALE
 - DRAWINGS TO BE READ IN CONJUNCTION WITH ALL SERVICES AND STRUCTURAL ENGINEERS DRAWINGS & SPECIFICATIONS.
 - DRAWINGS NOT TO BE REPRODUCED OR USED WITHOUT PRIOR WRITTEN CONSENT.



Notes :
 1. LEVELS BASED ON ARBITRARY DATUM LOCATED ON GROUND FLOOR LEVEL OF MAIN ENTRANCE. VALUE 50.00m.

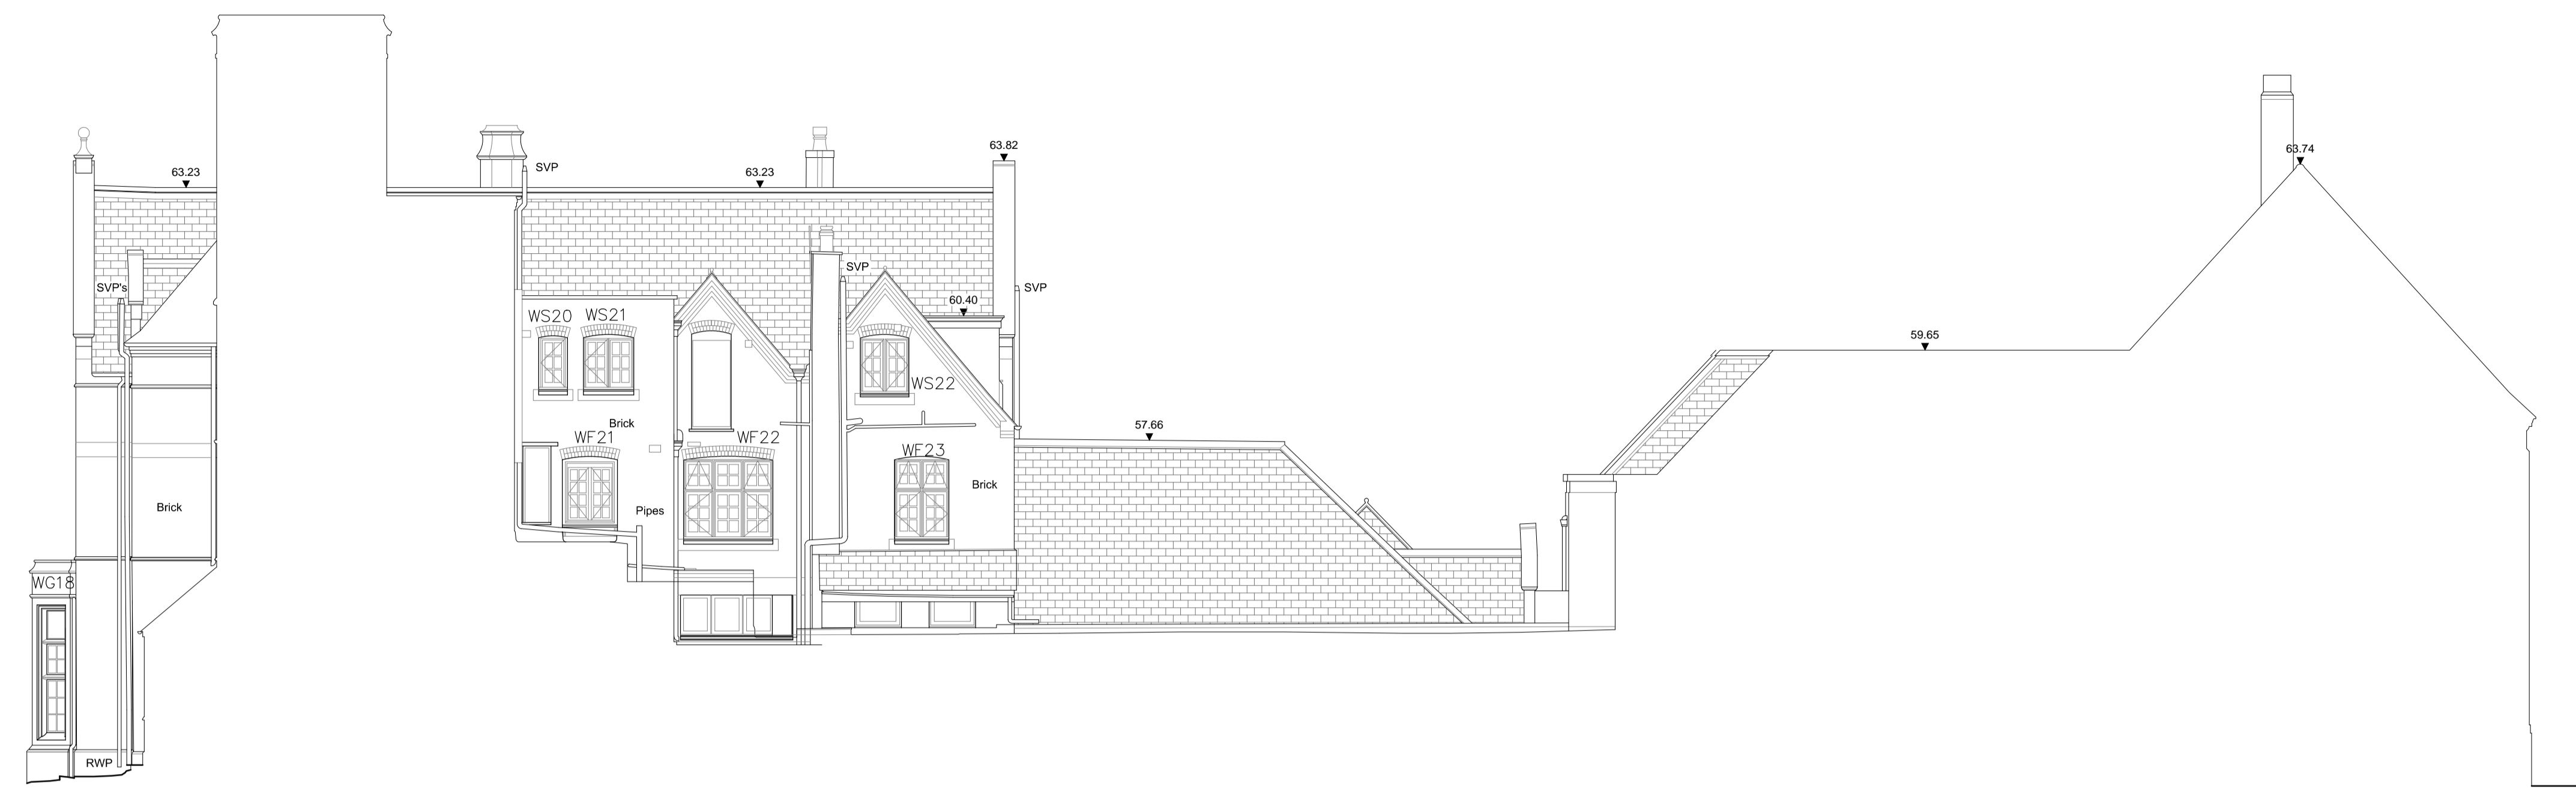

EXISTING

Datum Line 46.00m

Elevation 5

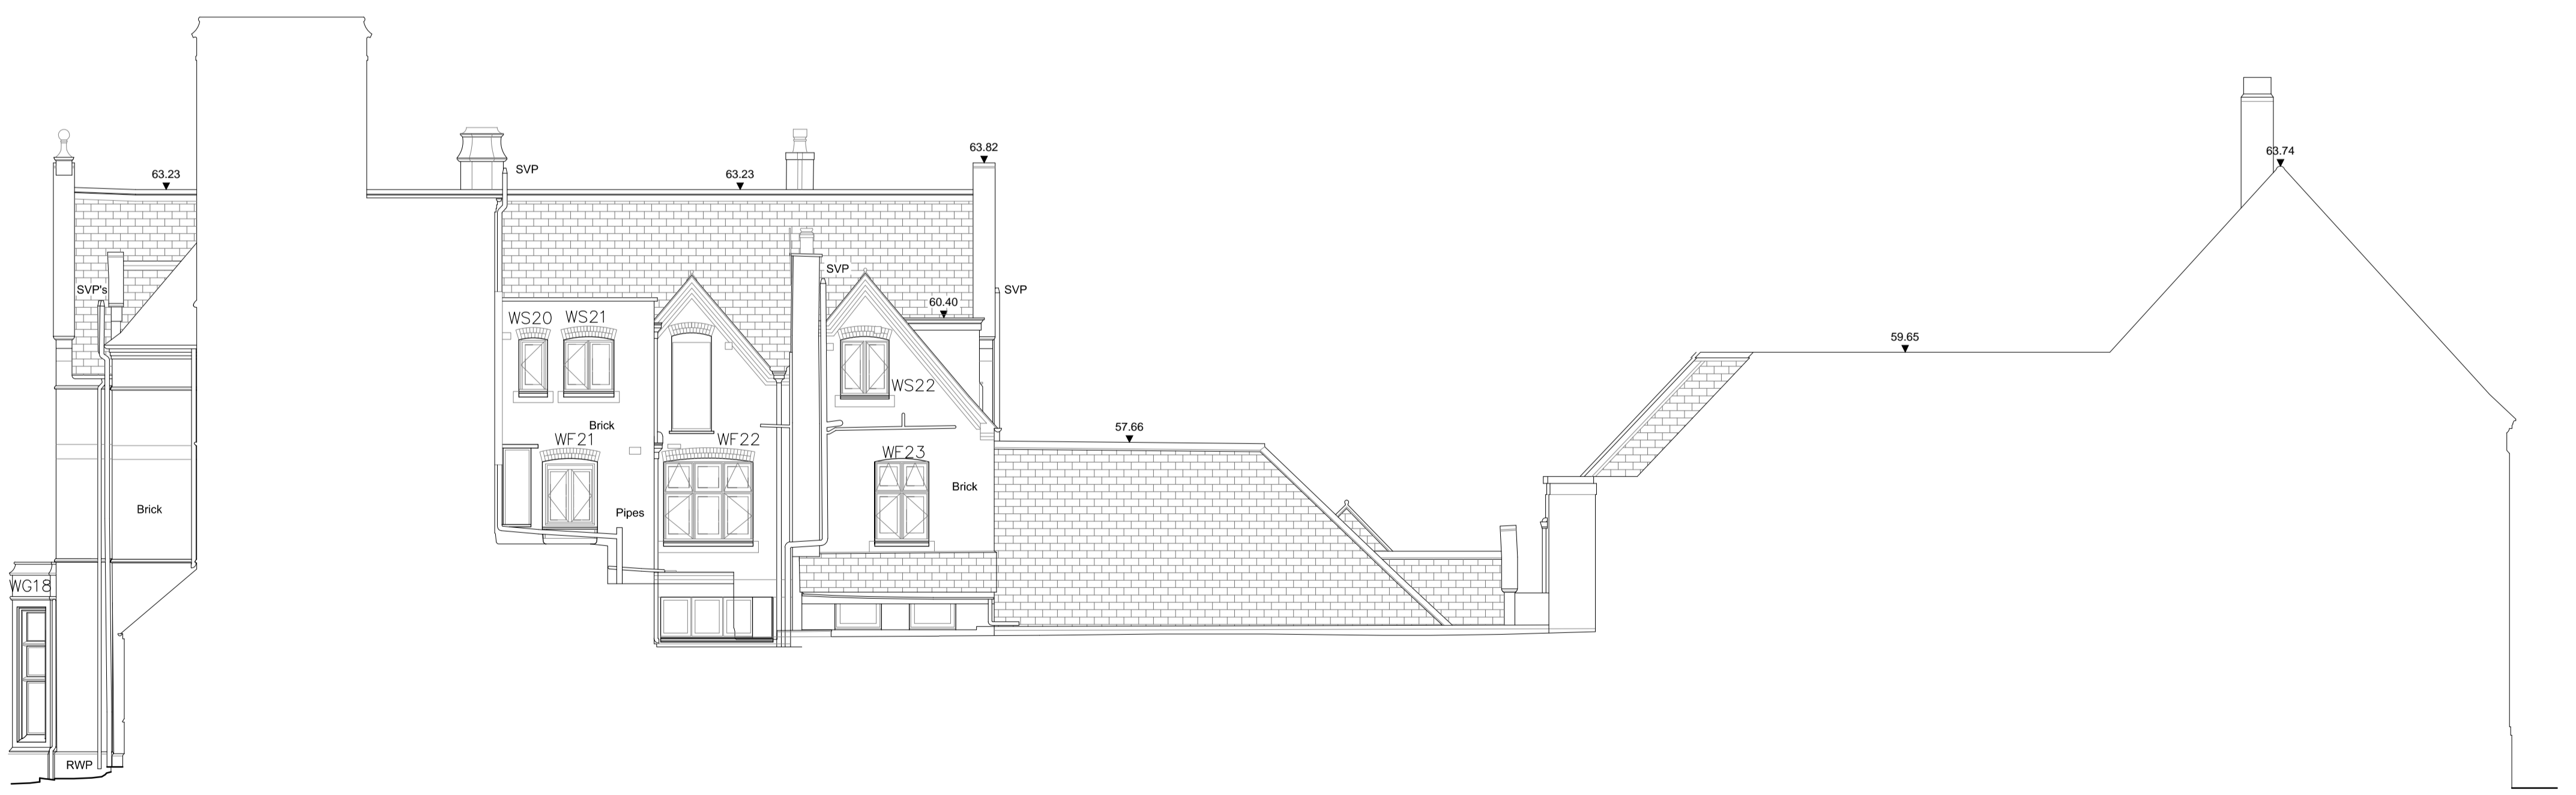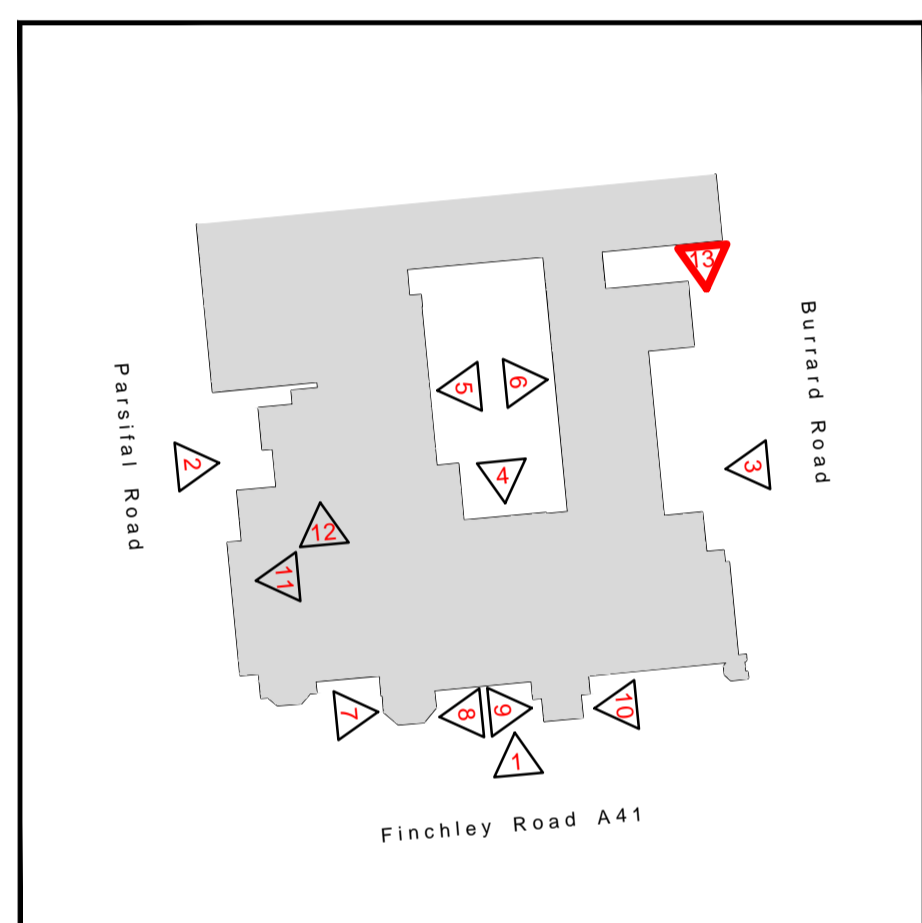

PROPOSED

Datum Line 46.00m

Elevation 5

PLANNING

REF	DATE	REVISION	DRAWN	CHECKED
SCALE	BA1	DATE	DRAWN BY	CHECKED BY
1:100	25/04/14	CN	LD	

DRAWING
 WINDOW REPLACEMENT
 EXISTING AND PROPOSED
 ELEVATION 5

PROJECT
 WINDOW REPLACEMENT

CLIENT
 ESCP

RIDGE

HARLING HOUSE TEL: 020 7593 3400
 47-51 GREAT SUFFOLK ST. FAX: 01993 815004
 LONDON
 SE1 0BS
 www.ridge.co.uk

DRG NO	REV
132357-A-017	P1

FILE REFERENCE:
 XREF FILE REFERENCE: