


- NOTES:
- DO NOT SCALE
 - DRAWINGS TO BE READ IN CONJUNCTION WITH ALL SERVICES AND STRUCTURAL ENGINEERS DRAWINGS & SPECIFICATIONS.
 - DRAWINGS & SPECIFICATIONS. © COPYRIGHT. DRAWINGS NOT TO BE REPRODUCED OR USED WITHOUT PRIOR WRITTEN CONSENT.



Notes :
 1. LEVELS BASED ON ARBITRARY DATUM LOCATED ON GROUND FLOOR LEVEL OF MAIN ENTRANCE. VALUE 50.00m.

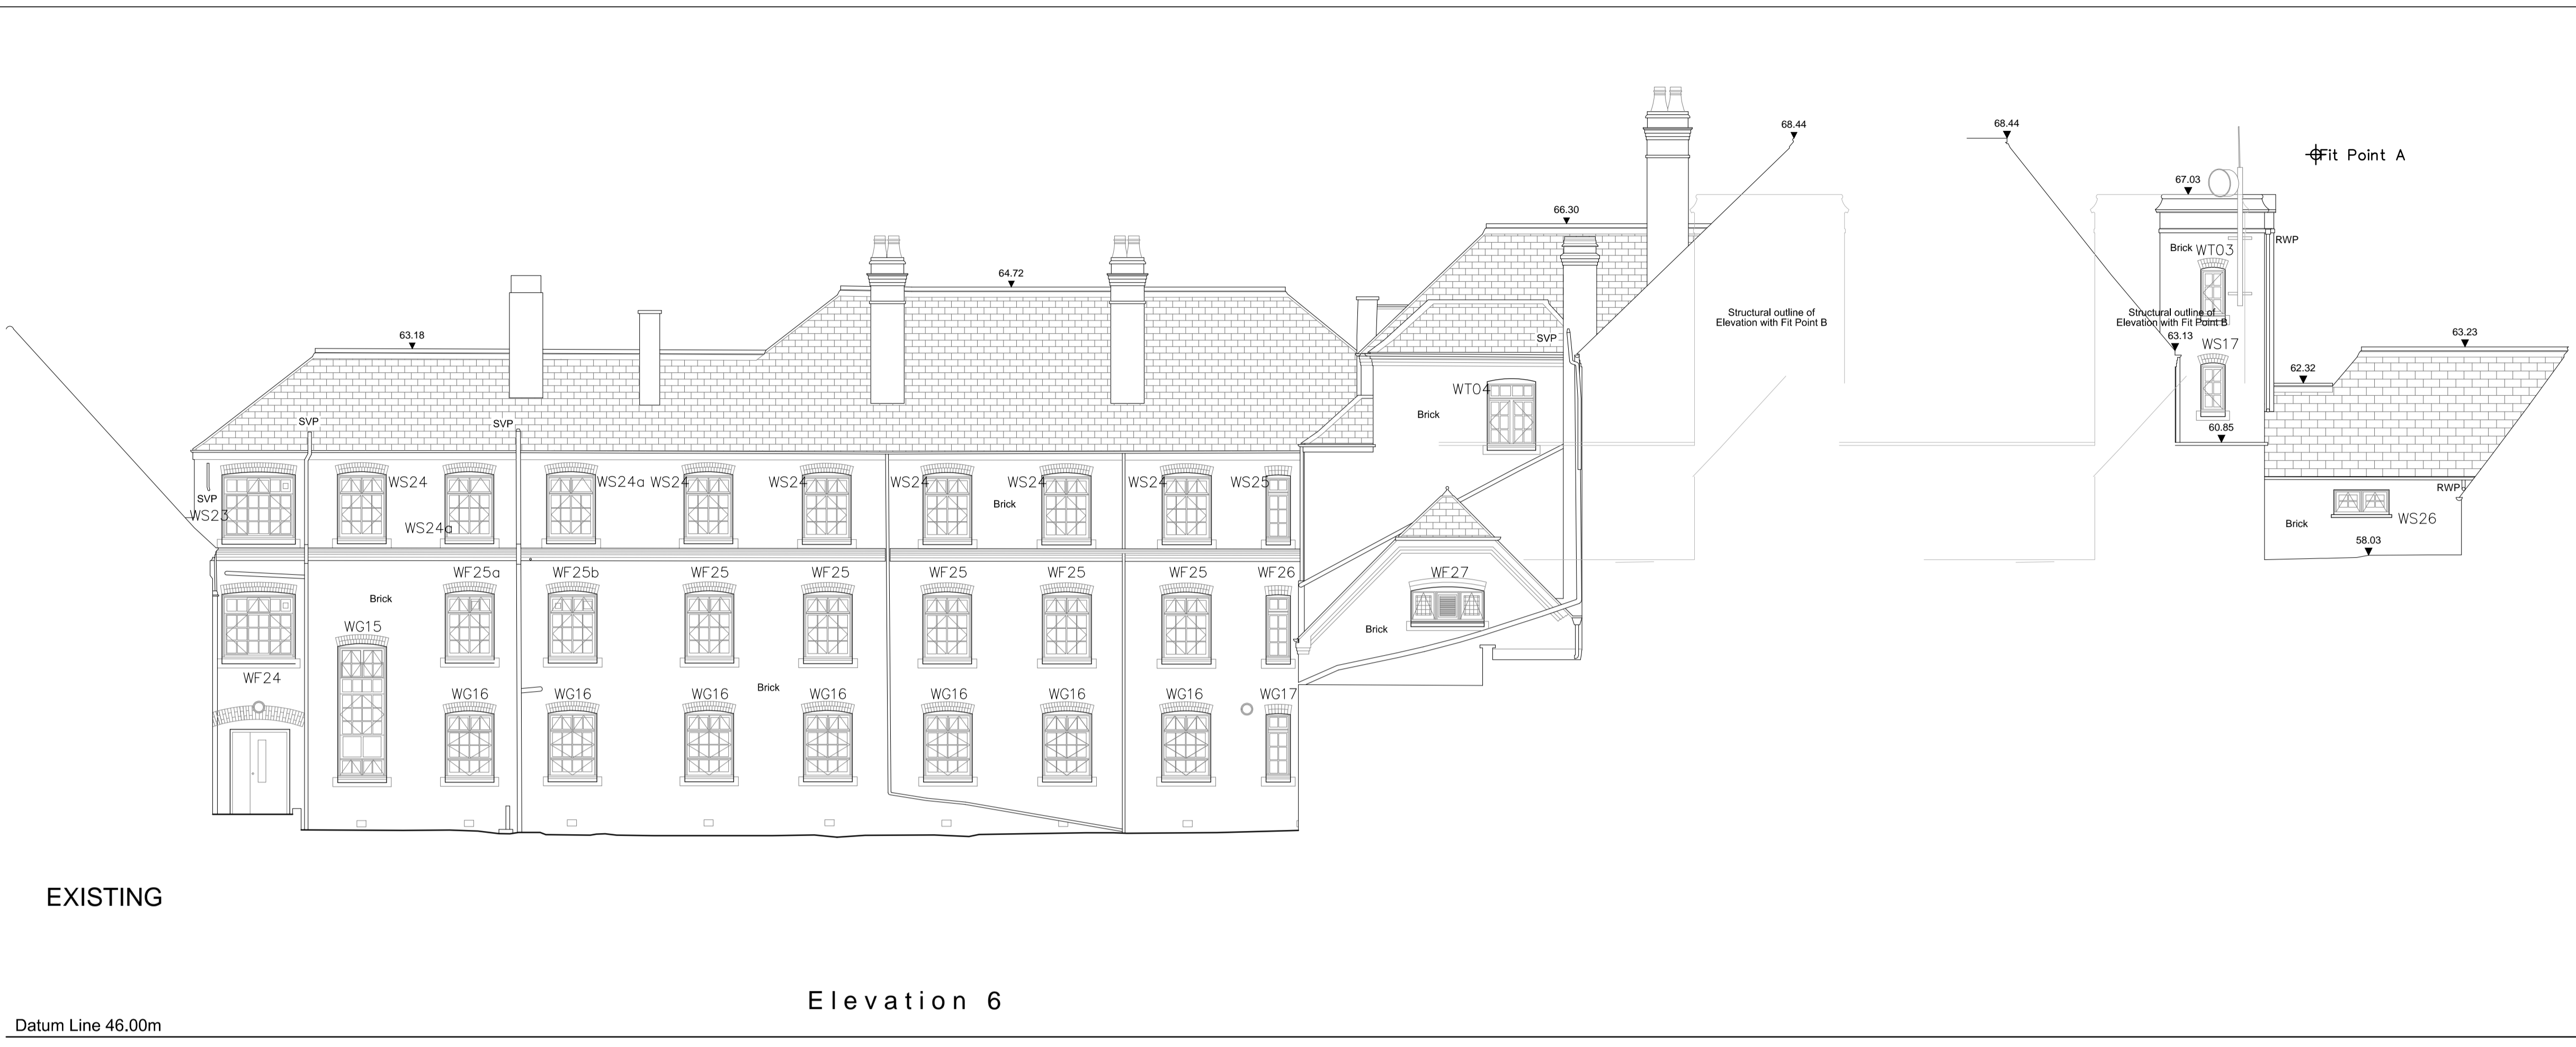

EXISTING

Elevation 6

Datum Line 46.00m

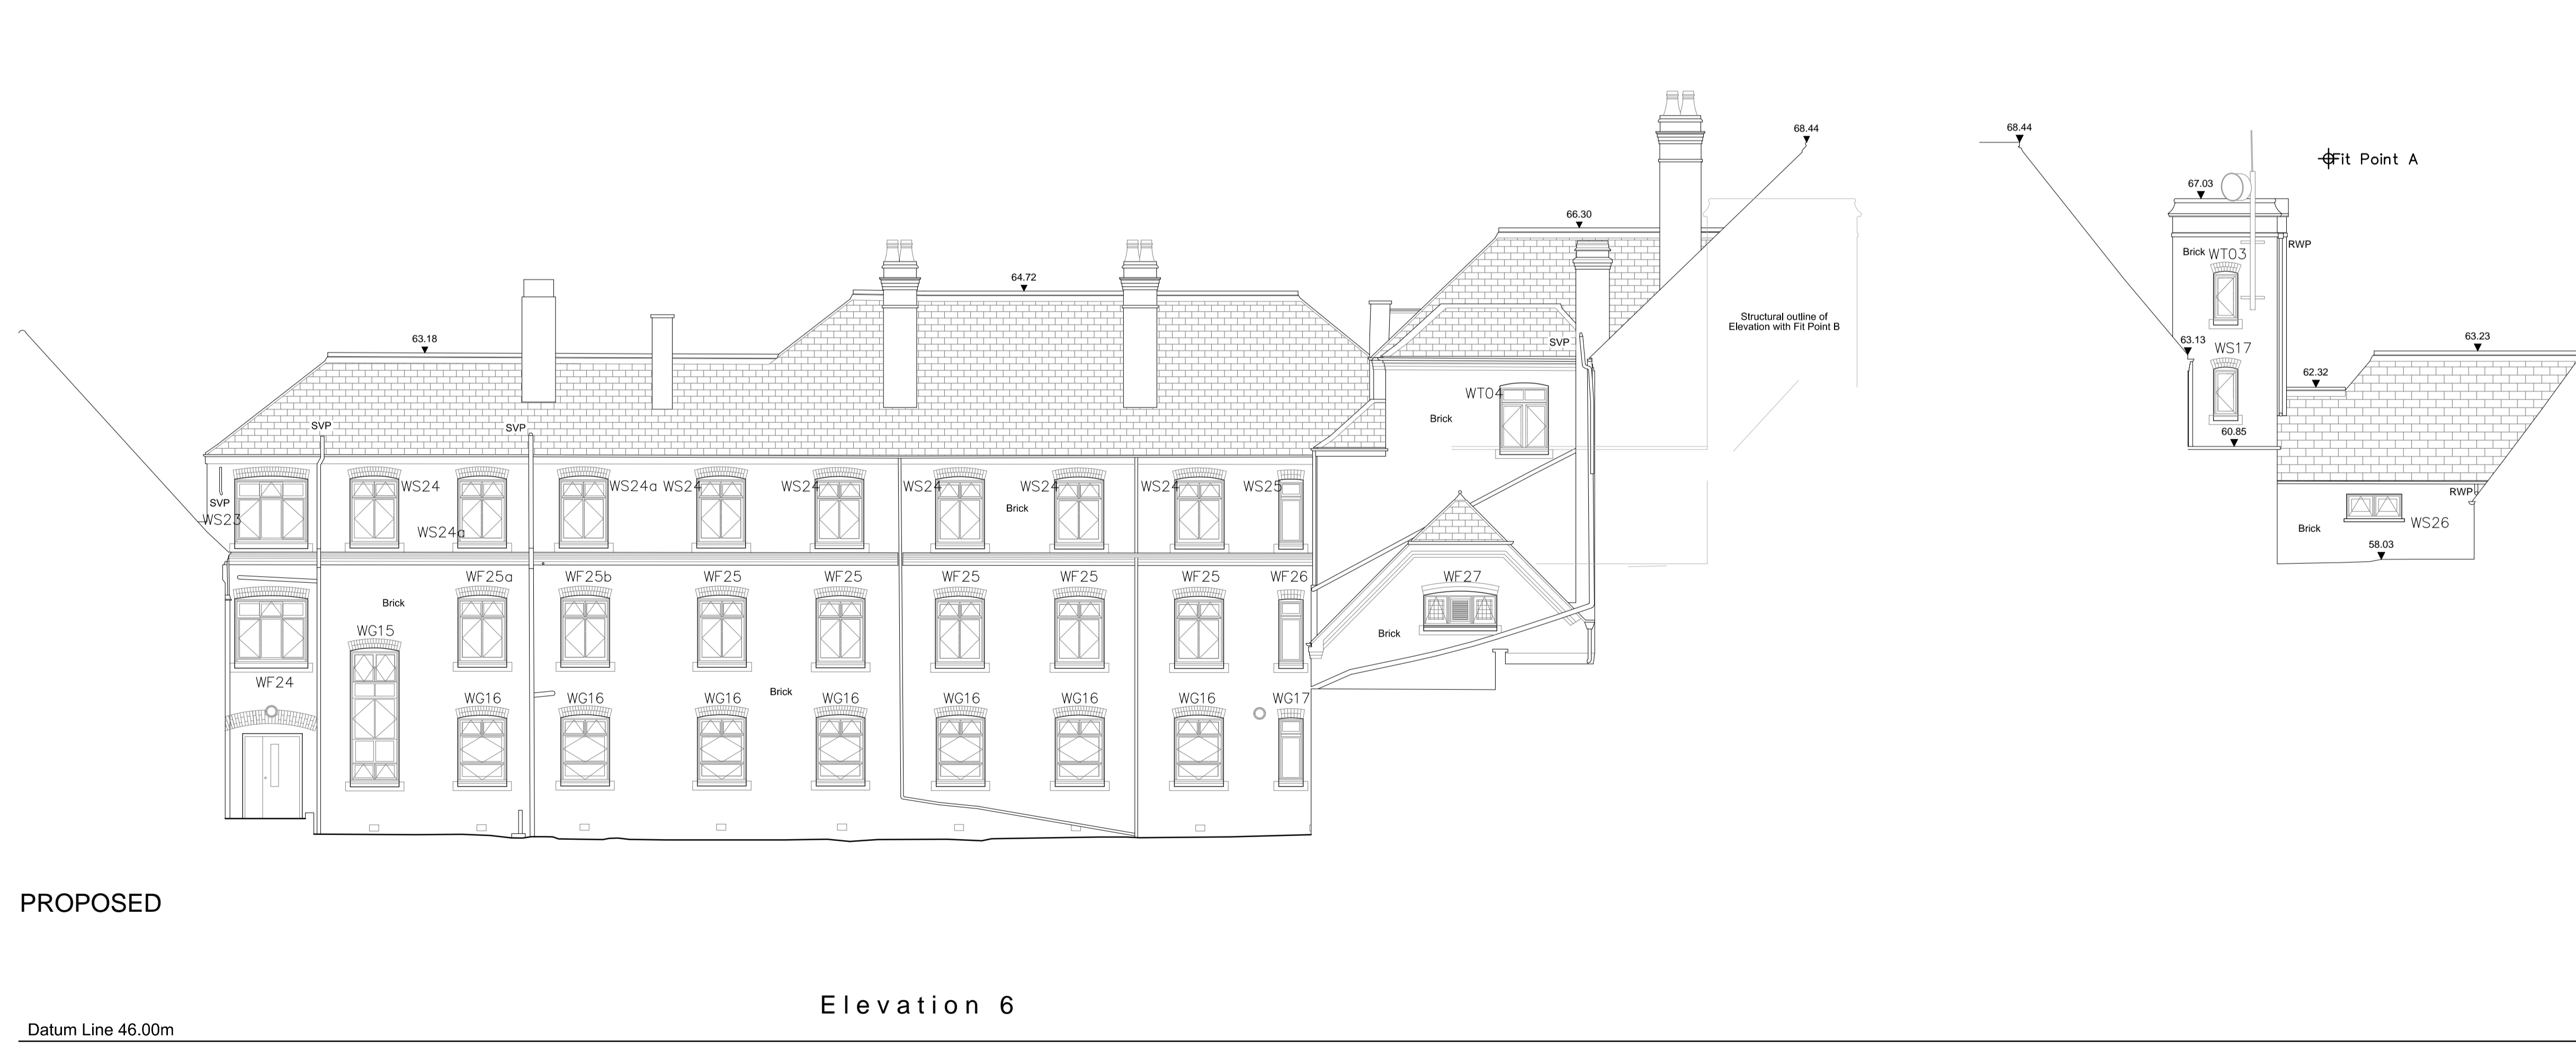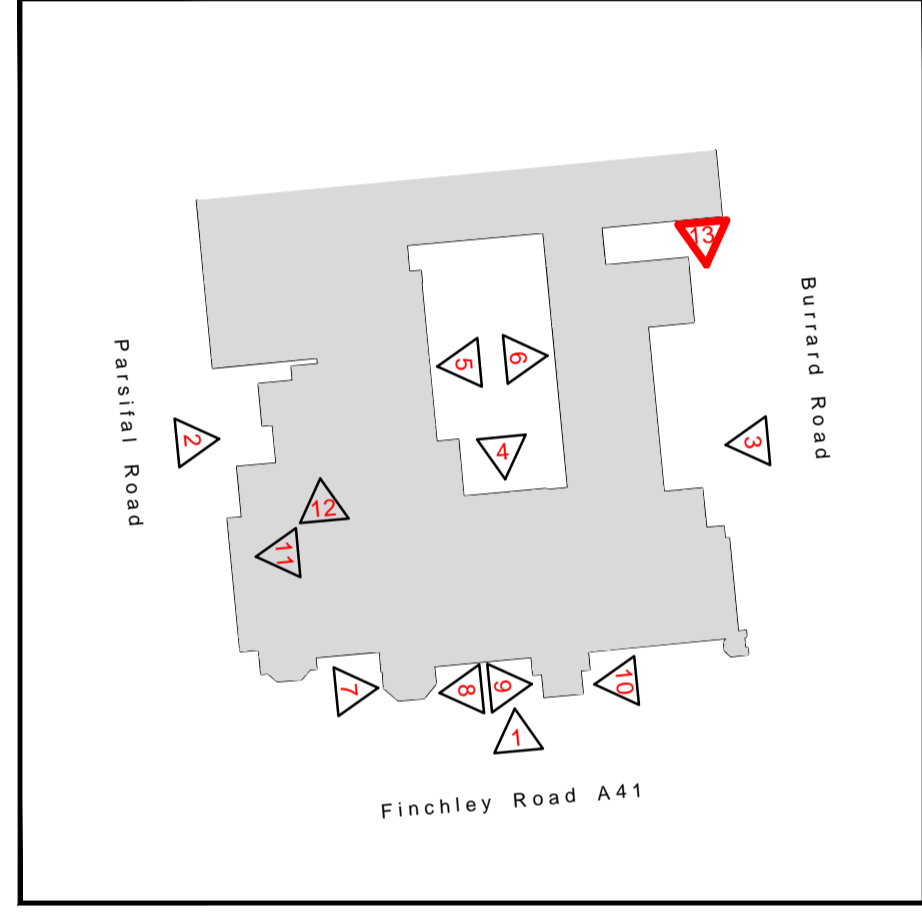

PROPOSED

Elevation 6

Datum Line 46.00m

PLANNING

REF	DATE	REVISION	DRAWN	CHECKED
SCALE @A1	DATE	DRAWN BY	CN	LD

1:100 25/04/14 CN LD
 DRAWING
**WINDOW REPLACEMENT
 EXISTING AND PROPOSED
 ELEVATION 6**

PROJECT
WINDOW REPLACEMENT

CLIENT
ESCP

RIDGE

HARLING HOUSE TEL: 020 7593 3400
 47-51 GREAT SUFFOLK ST. LONDON SE1 0BS
 www.ridge.co.uk

DRG NO
132357-A-018 REV
P1

FILE REFERENCE:
 XREF FILE REFERENCE: