


REVISIONS

Rev.	Date	By

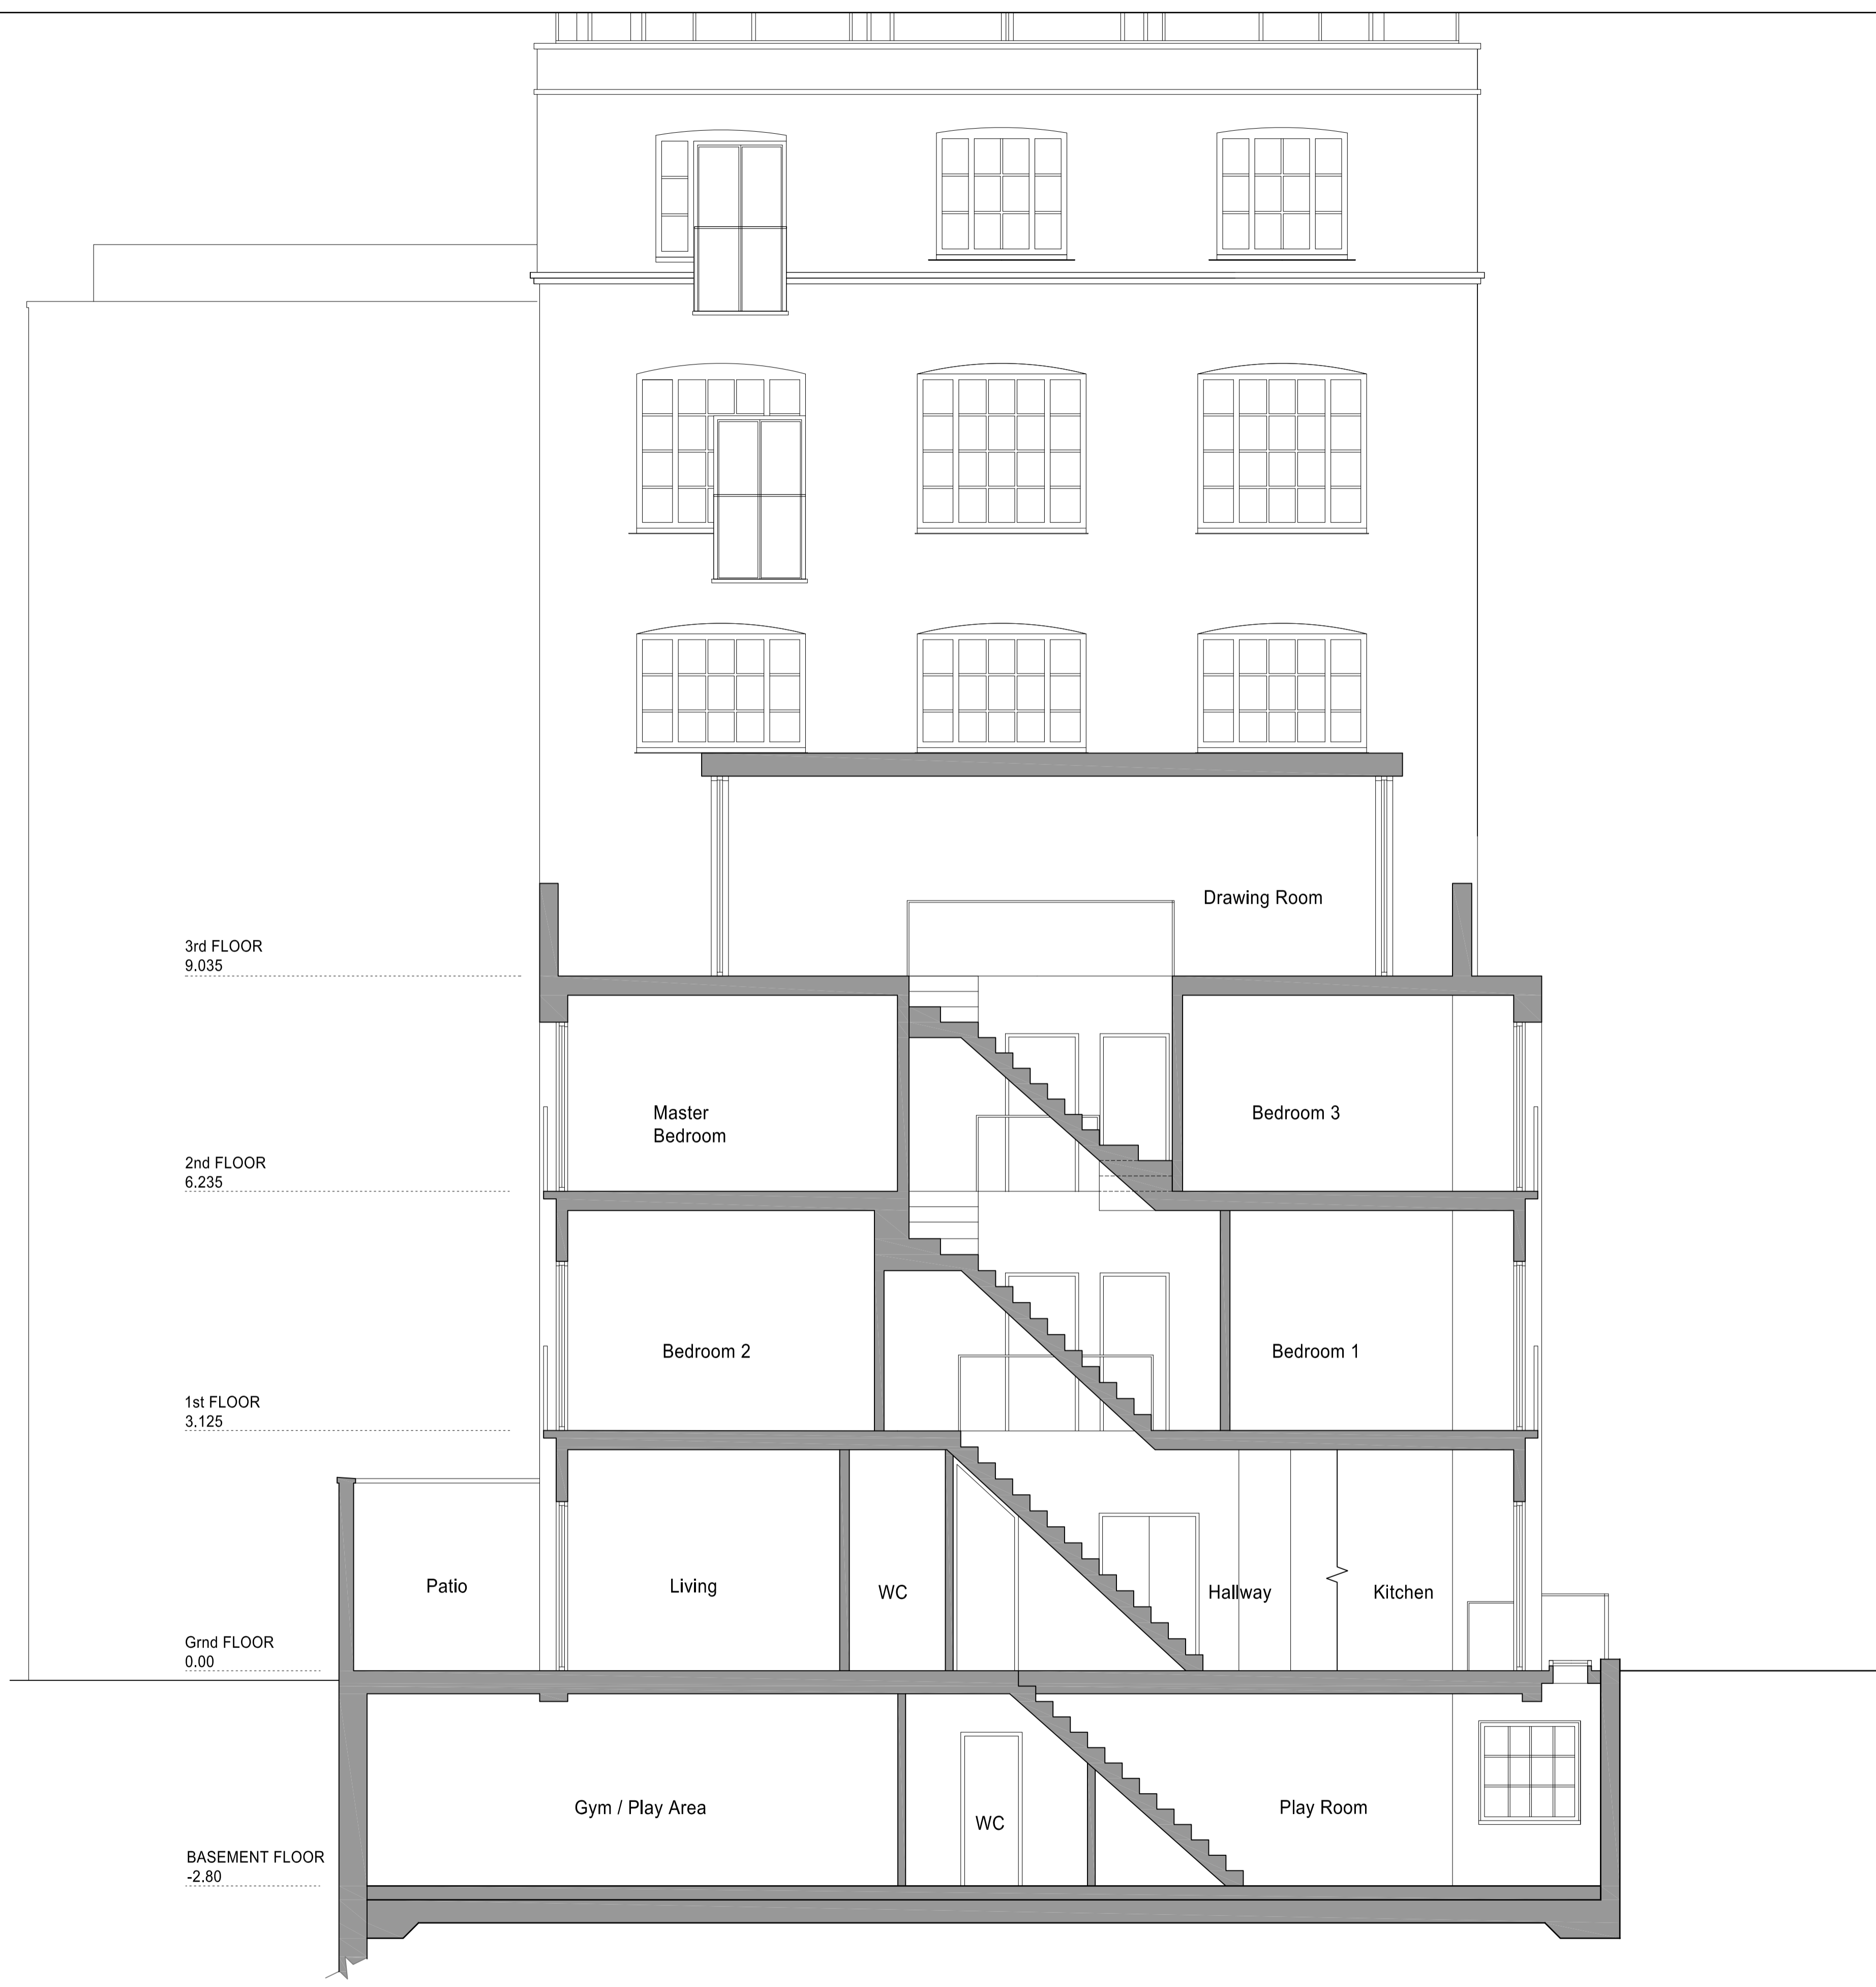

PROPOSED SECTION AA'

PLANNING APPLICATION

ALL DIMENSIONS TO BE CHECKED ON SITE
 WORK TO FIGURED DIMENSIONS ONLY
 REPORT DISCREPANCIES TO THE ARCHITECT
 AT ONCE BEFORE PROCEEDING

Contemporary Design Solutions


46 Great Marlborough Street
 London
 W1F 7JW
 Telephone: 020 7494 9000 Fax: 020 7494 4944

Client
WARMHAZE LTD

Project Title
 Basement and 4 Storey Residential Townhouses
 at 10 - 14 Belmont Street,
 LONDON NW1

Drawing Title
Proposed Section AA'

Scale	1: 50@A1, 1:100@A3	Date	March 2014	
Drawn	SP	Checked	CT	
Drawing No.	140325-A(GA)300		Rev.	-

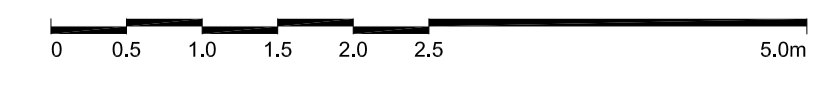

CAD plot date: 03 Apr 2014 - 03:28pm