


REVISIONS

Rev. _____ Date _____ By _____

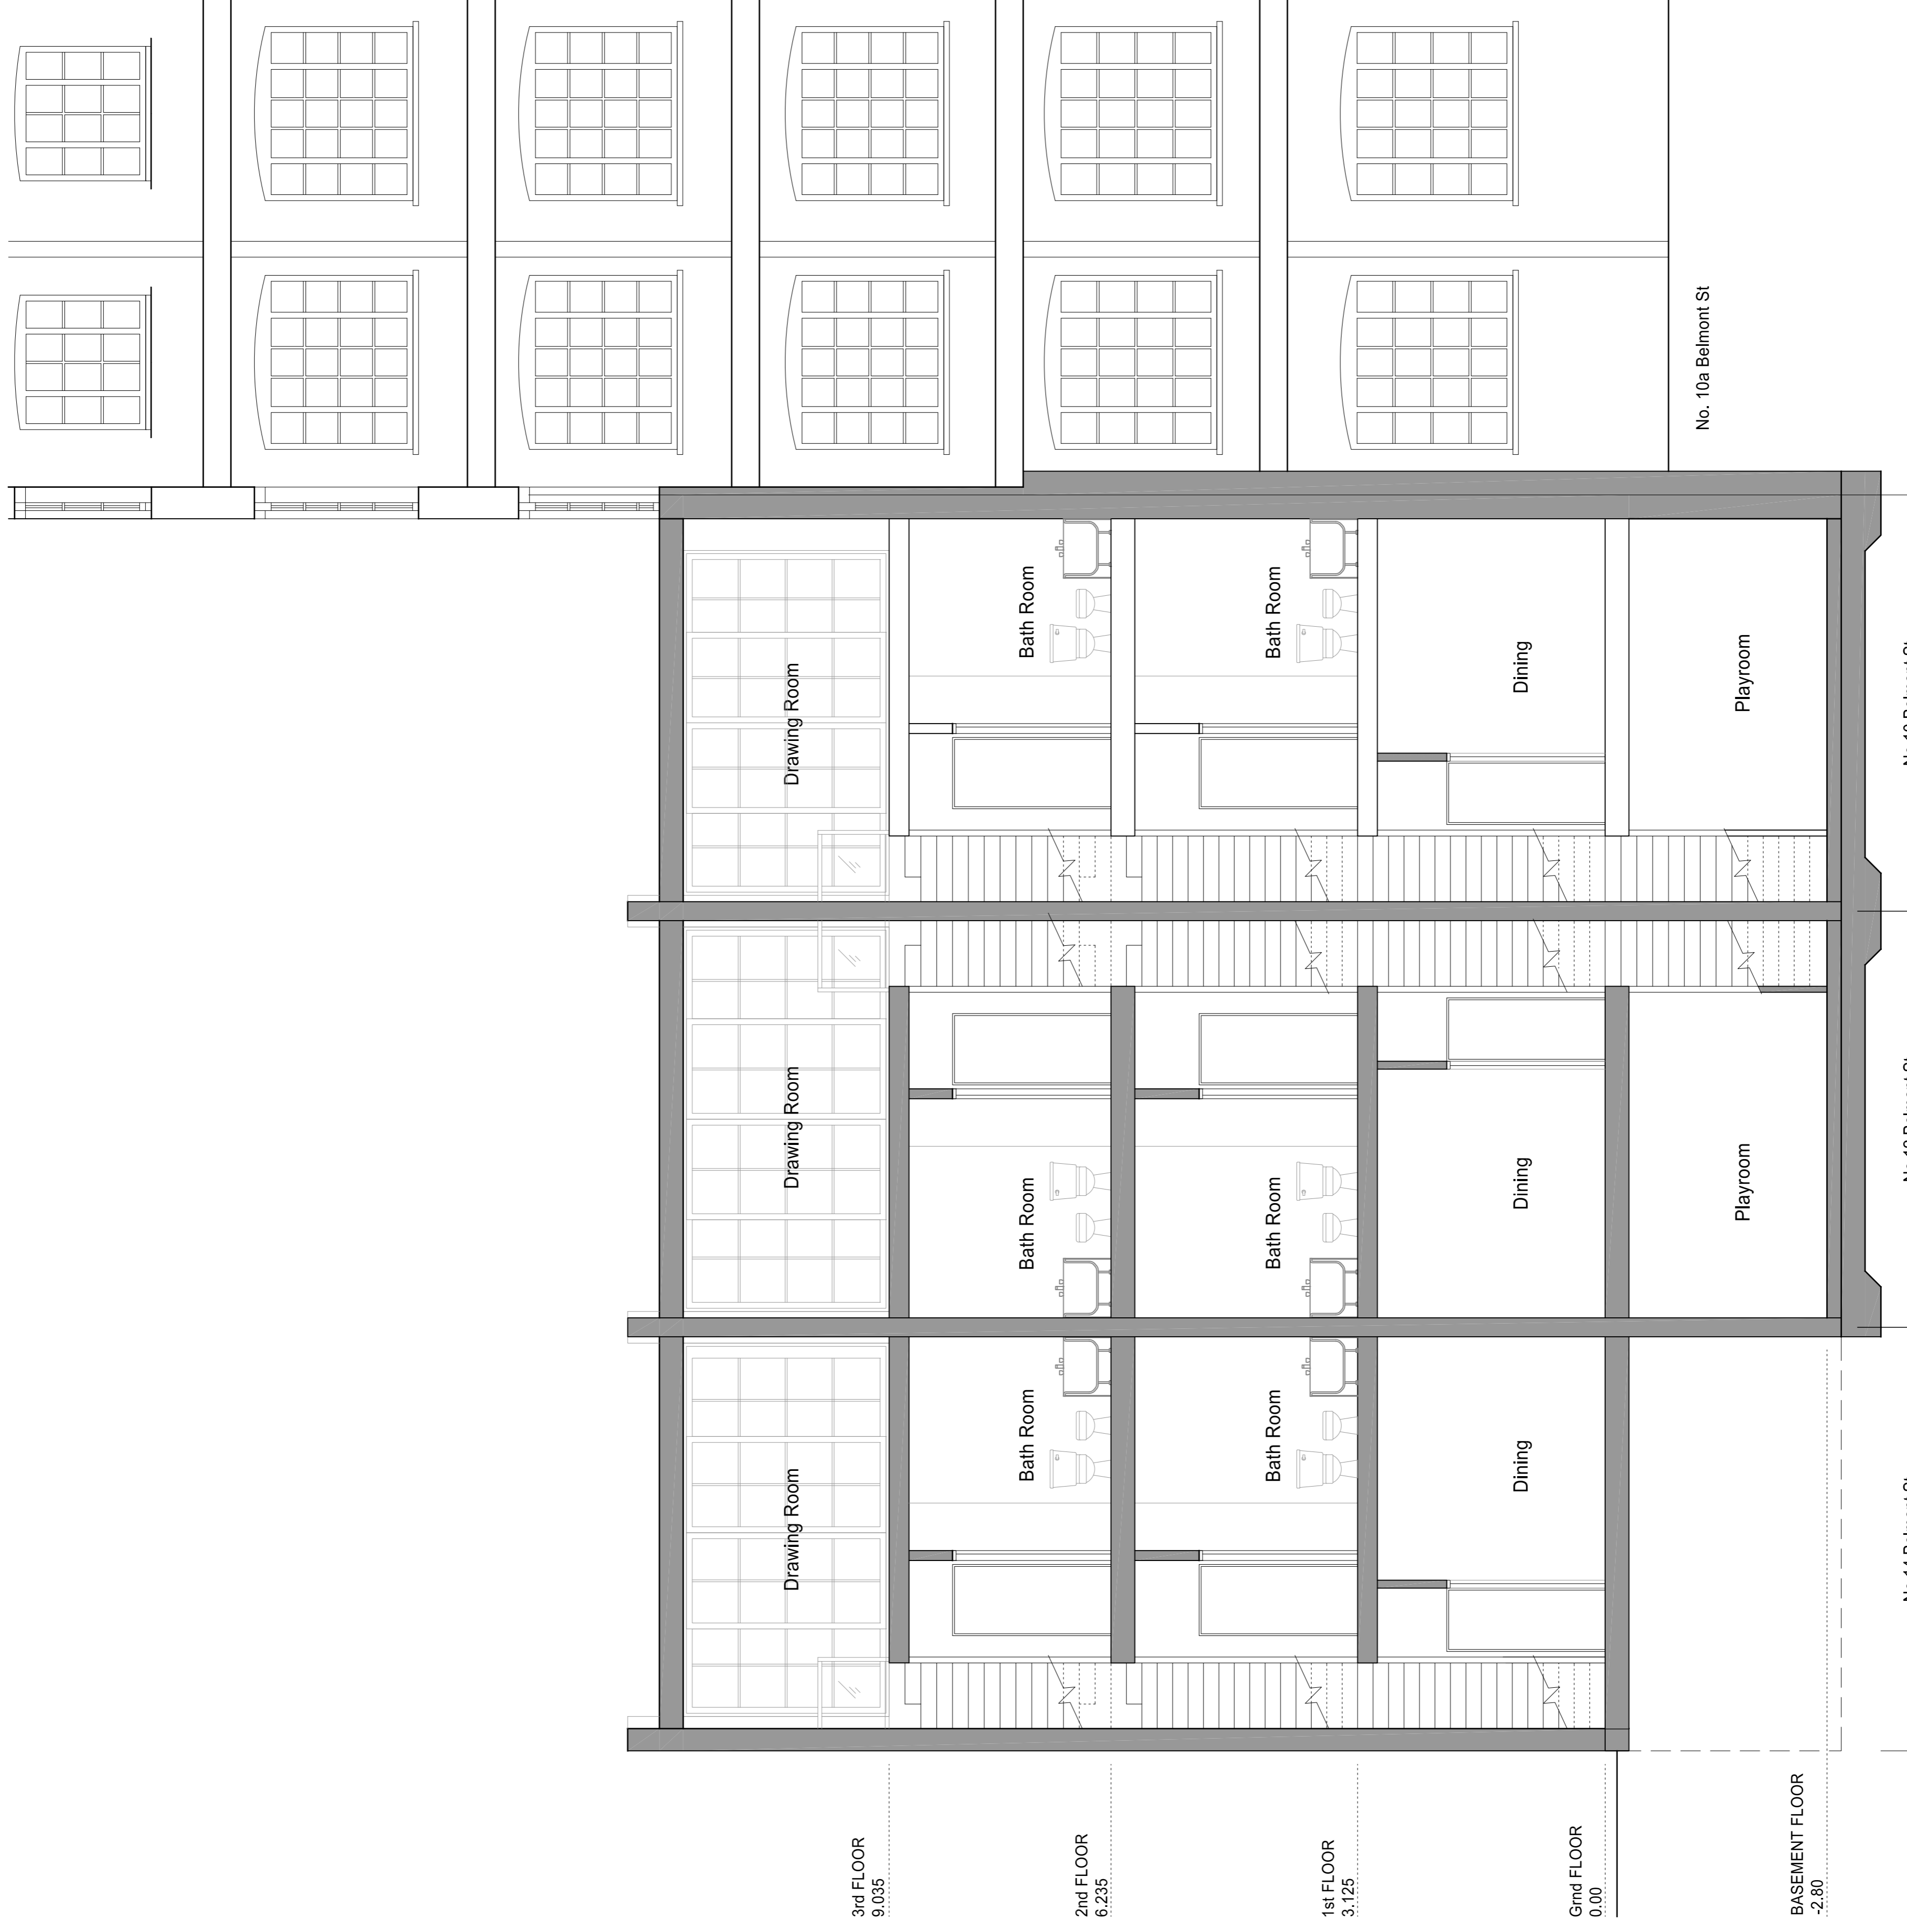

PROPOSED SECTION BB'

PLANNING APPLICATION

ALL DIMENSIONS TO BE CHECKED ON SITE
WORK TO FINISHED DIMENSIONS ONLY
REPAIRS TO EXISTING STRUCTURE TO BE COMPLETED
AT ONCE BEFORE PROCEEDING

Contemporary Design Solutions

46 Great Marlborough Street
London
W1F 7JW
Telephone: 020 7464 4600 Fax: 020 7464 4644

Client
WARMHAZE LTD

Project Title
Basement and 4 Storey Residential Townhouses
at 10-14 Belmont Street
LONDON NW1

Drawing Title
Proposed Section BB'

Scale: 1:50@A1, 1:100@A3 Date: March 2014
Drawn: SP Checked: CT
Drawing No.: **140325-A(GA)301**
Rev.: -

CAD file date: 09 Jun 2014 - 09:43pm