


REVISIONS

Rev.	Date	By

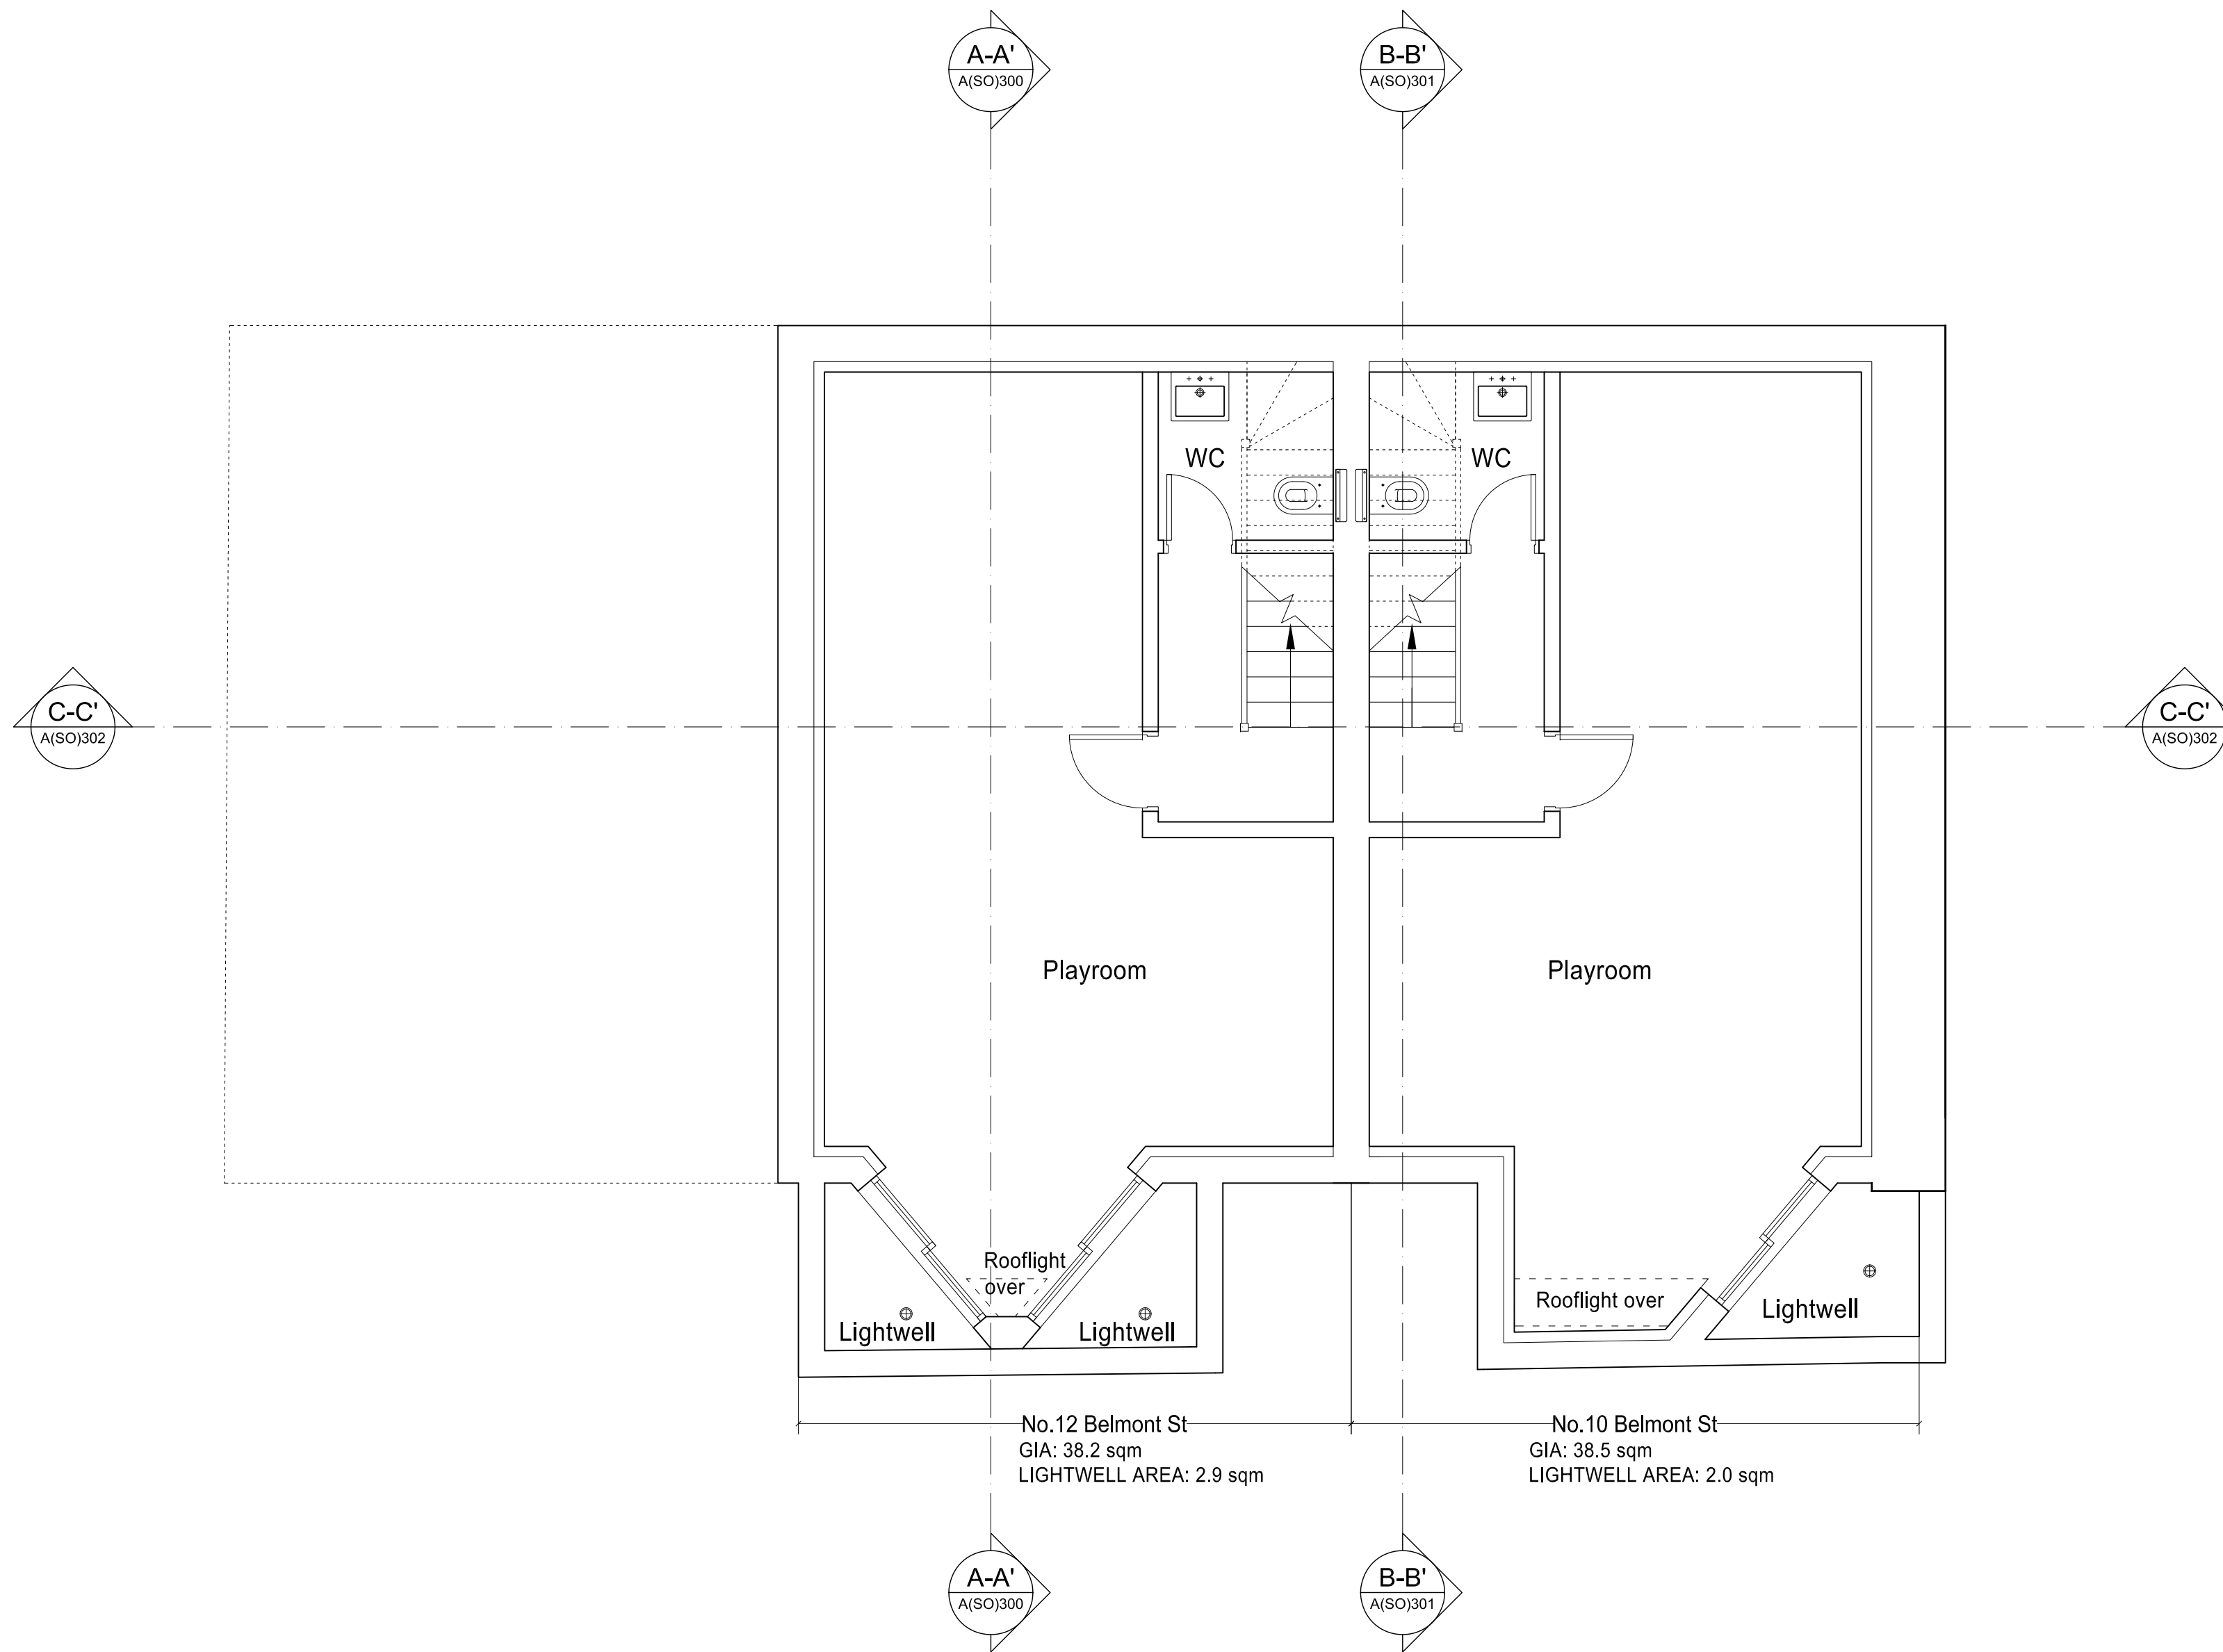

# EXISTING BASEMENT FLOOR

TOTAL GIA: 76.7 sqm  
 TOTAL LIGHTWELL AREA: 4.9 sqm

**PLANNING APPLICATION**

ALL DIMENSIONS TO BE CHECKED ON SITE  
 WORK TO FIGURED DIMENSIONS ONLY  
 REPORT DISCREPANCIES TO THE ARCHITECT  
 AT ONCE BEFORE PROCEEDING

Contemporary Design Solutions



46 Great Marlborough Street  
 London  
 W1F 7JW  
 Telephone: 020 7494 9000 Fax: 020 7494 4944

Client

WARMHAZE LTD.

Project Title  
 Basement and 4 Storey Residential Townhouses  
 at 10 - 14 Belmont Street,  
 LONDON NW1

Drawing Title

Existing Basement Floor

Scale 1: 50@A1, 1:100@A3 Date March 2014

Drawn	SP	Checked	CT

Drawing No. 140325-A(SO)090 Rev. -

CAD plot date: 03 Apr 2014 - 04:13pm

