

Facing brick capping to parapet wall with rendered vertical face

Facing brick chimney stacks

Grey natural slate roofing

Grey plain tile cladding to mansard

Lead cladding and roofing to box dormers

White painted timber windows and glazed french doors

Black metal railings and balusters

Facing brick capping to parapet wall with rendered vertical face

Facing brick chimney stacks

Facing brick capping to parapet wall with rendered vertical face


Grey natural slate roofing

Grey plain tile cladding to mansard

Lead cladding and roofing to dormer

White painted timber windows


Facing brick gable dormer

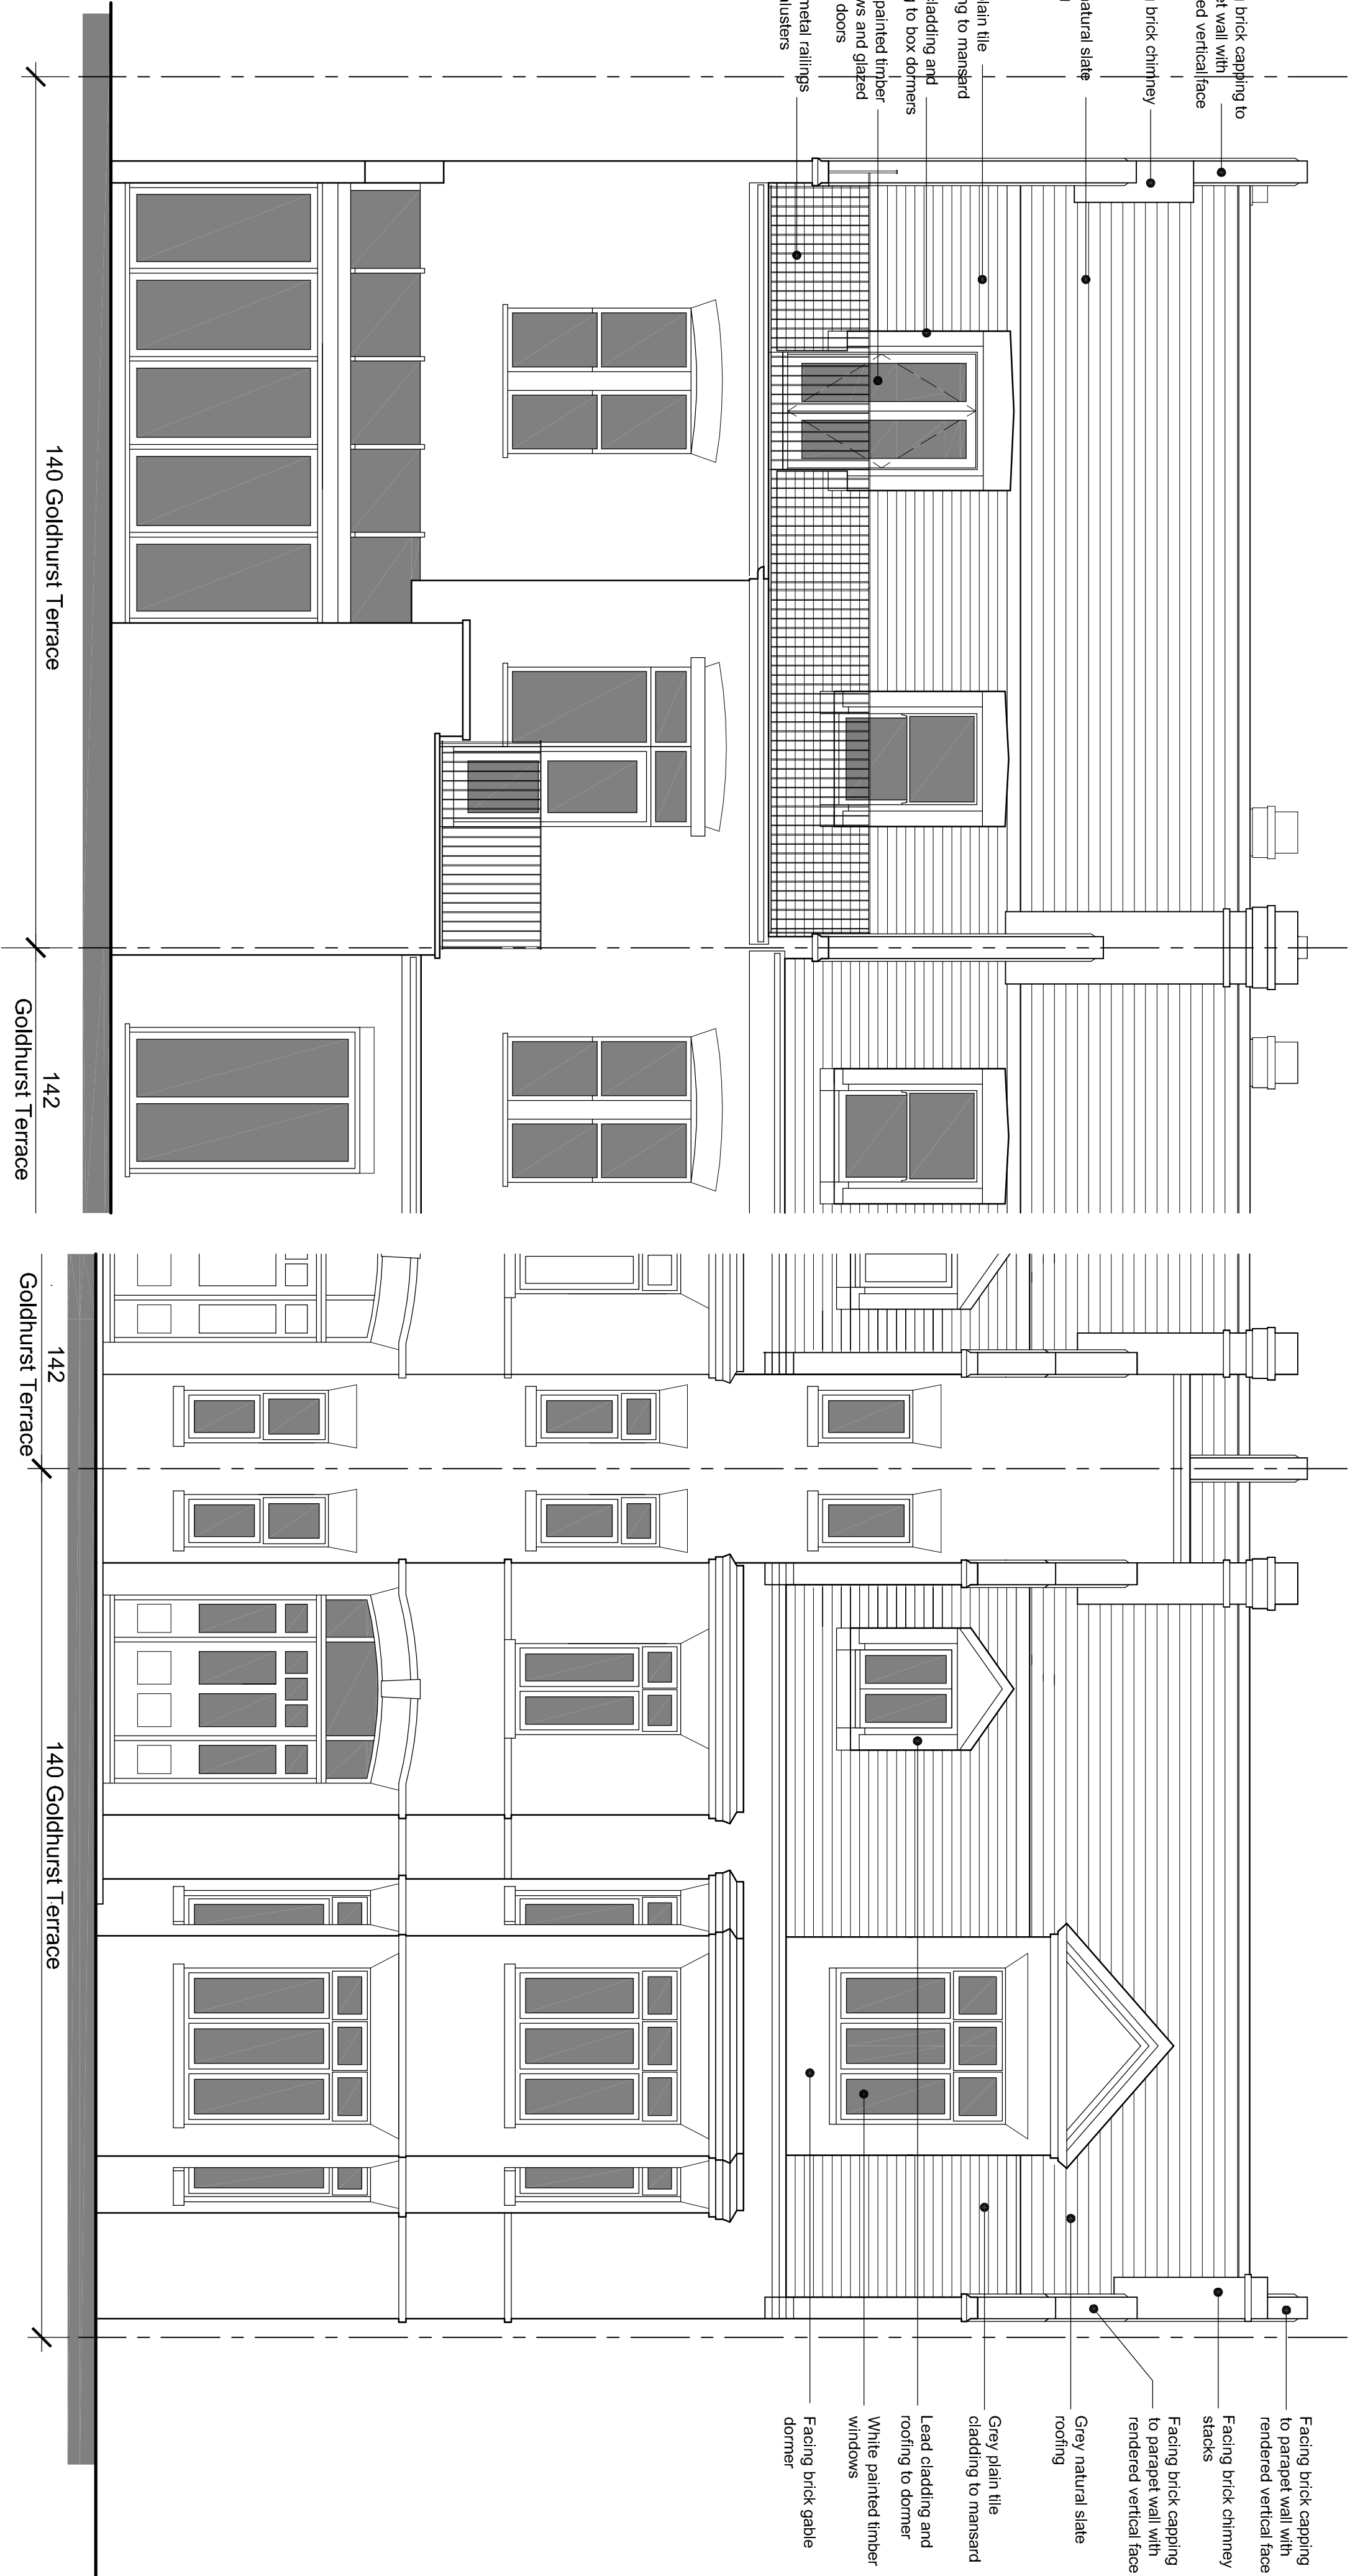

NORTH WEST (REAR) ELEVATION

SOUTH EAST (FRONT) ELEVATION

IAN HUNT ASSOCIATES

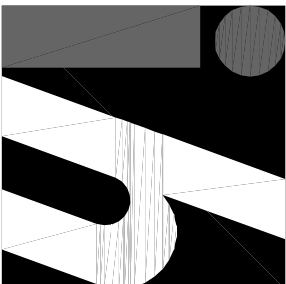

Oakwood House
14 High Tree Drive Earley
Reading Berkshire RG6 1EU
0118 935 3655
info@ihaltld.co.uk

Project
Proposed Extension & Alterations
at Flat 3, 140 Goldhurst Terrace,
London, NW6 3HP

Client
The William Pears Group

Title
Existing Elevations

Revision

Drawn
TM

Scale
1:50 @ A2

Date
May 2014

Drawing No
1188.05

Rev

All dimensions to be checked on site prior to the commencement of any construction. This drawing may not be reproduced in any part or form without the written consent of Ian Hunt Associates Ltd.

ALL COPYRIGHTS RESERVED