
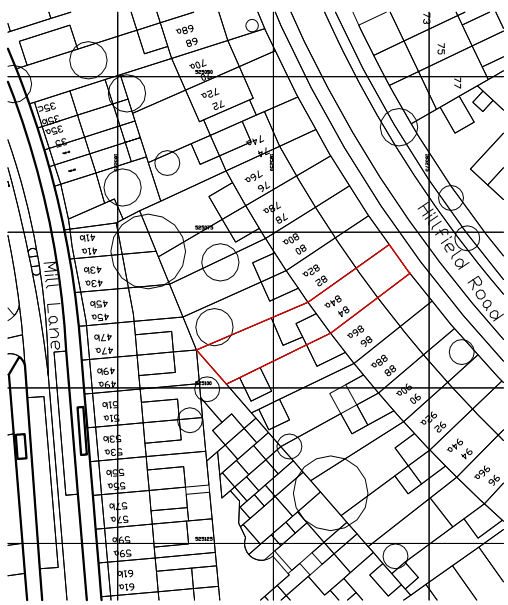


LEGEND:

NO DIMENSIONS TO BE SCALED FROM THIS  
DRAWING ALL DIMENSIONS BE VERIFIED ON  
SITE

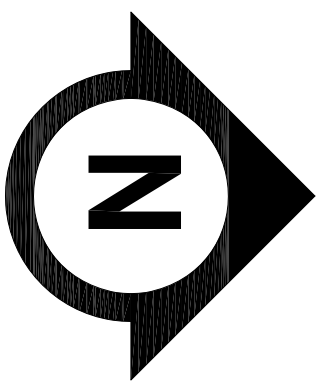

OS MAP  
SCALE 1:1250

PLOT AREA  
457 m<sup>2</sup>

EXISTING FLOOR AREA

GROUND FLOOR AREA: 55.5m<sup>2</sup>

PROPOSED FLOOR AREA

GROUND FLOOR AREA: 74.8m<sup>2</sup>

PROPOSED AREA OF EXTENSION :

- GROUND FLOOR Rear extension 19.9m<sup>2</sup>

Total area to be extend : 19.9m<sup>2</sup>

Amendments:		
Rev	Int.	Date

Rev	Int.	Date	Description

Project:  
84 A Hill Field Rd

Title:  
EXISTING GROUND FLOOR AND  
SECTION AA




Bluelime LTD  
Unit 3  
17-19 Bonny Street  
London NW1 9PE  
T: +44 (0) 844 800 5711  
F: +44 (0) 844 800 5659  
E: info@bluelimeltd.com  
W: www.bluelimeltd.com



PLANNING DRAWINGS

Drawn By:	Scale:	Date:
AMC	1:50@ A1	16/05/14

Drawing Number:  
BLC-1445-EP-103 B

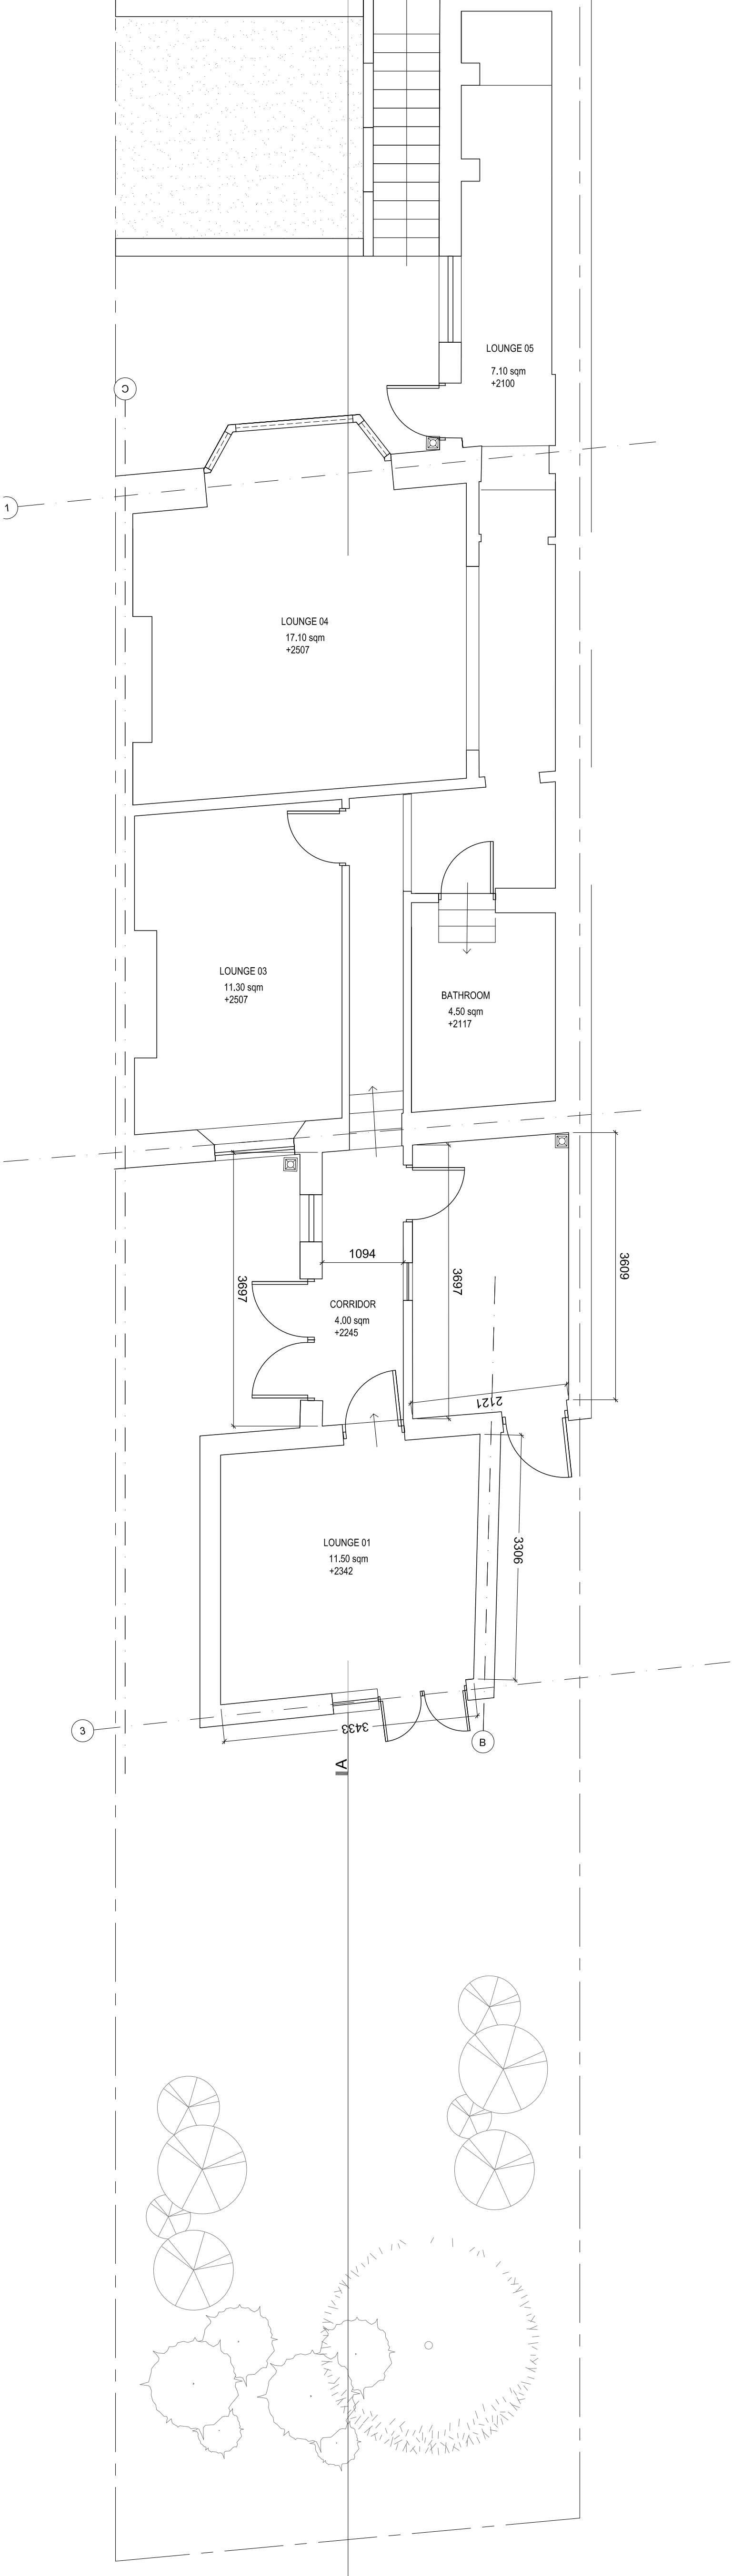

EXISTING GROUND FLOOR  
SCALE 1:50

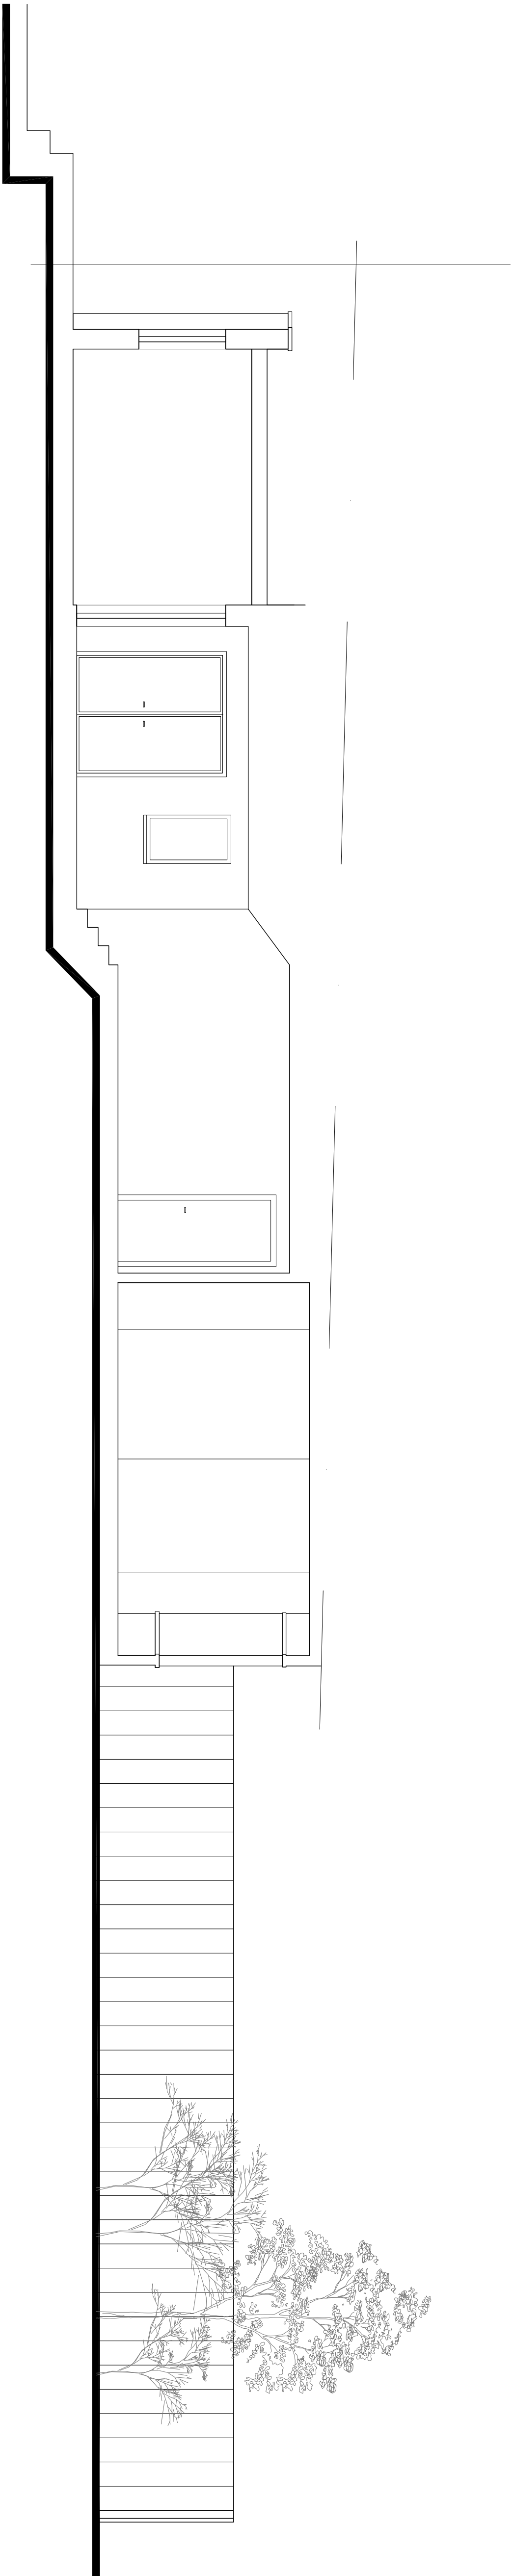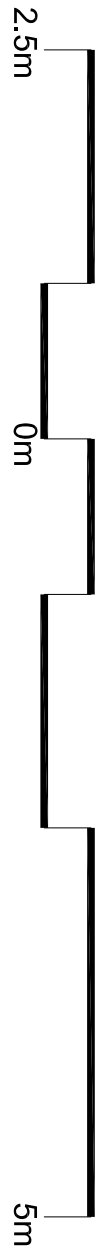

EXISTING SECTION AA  
SCALE 1:50

