



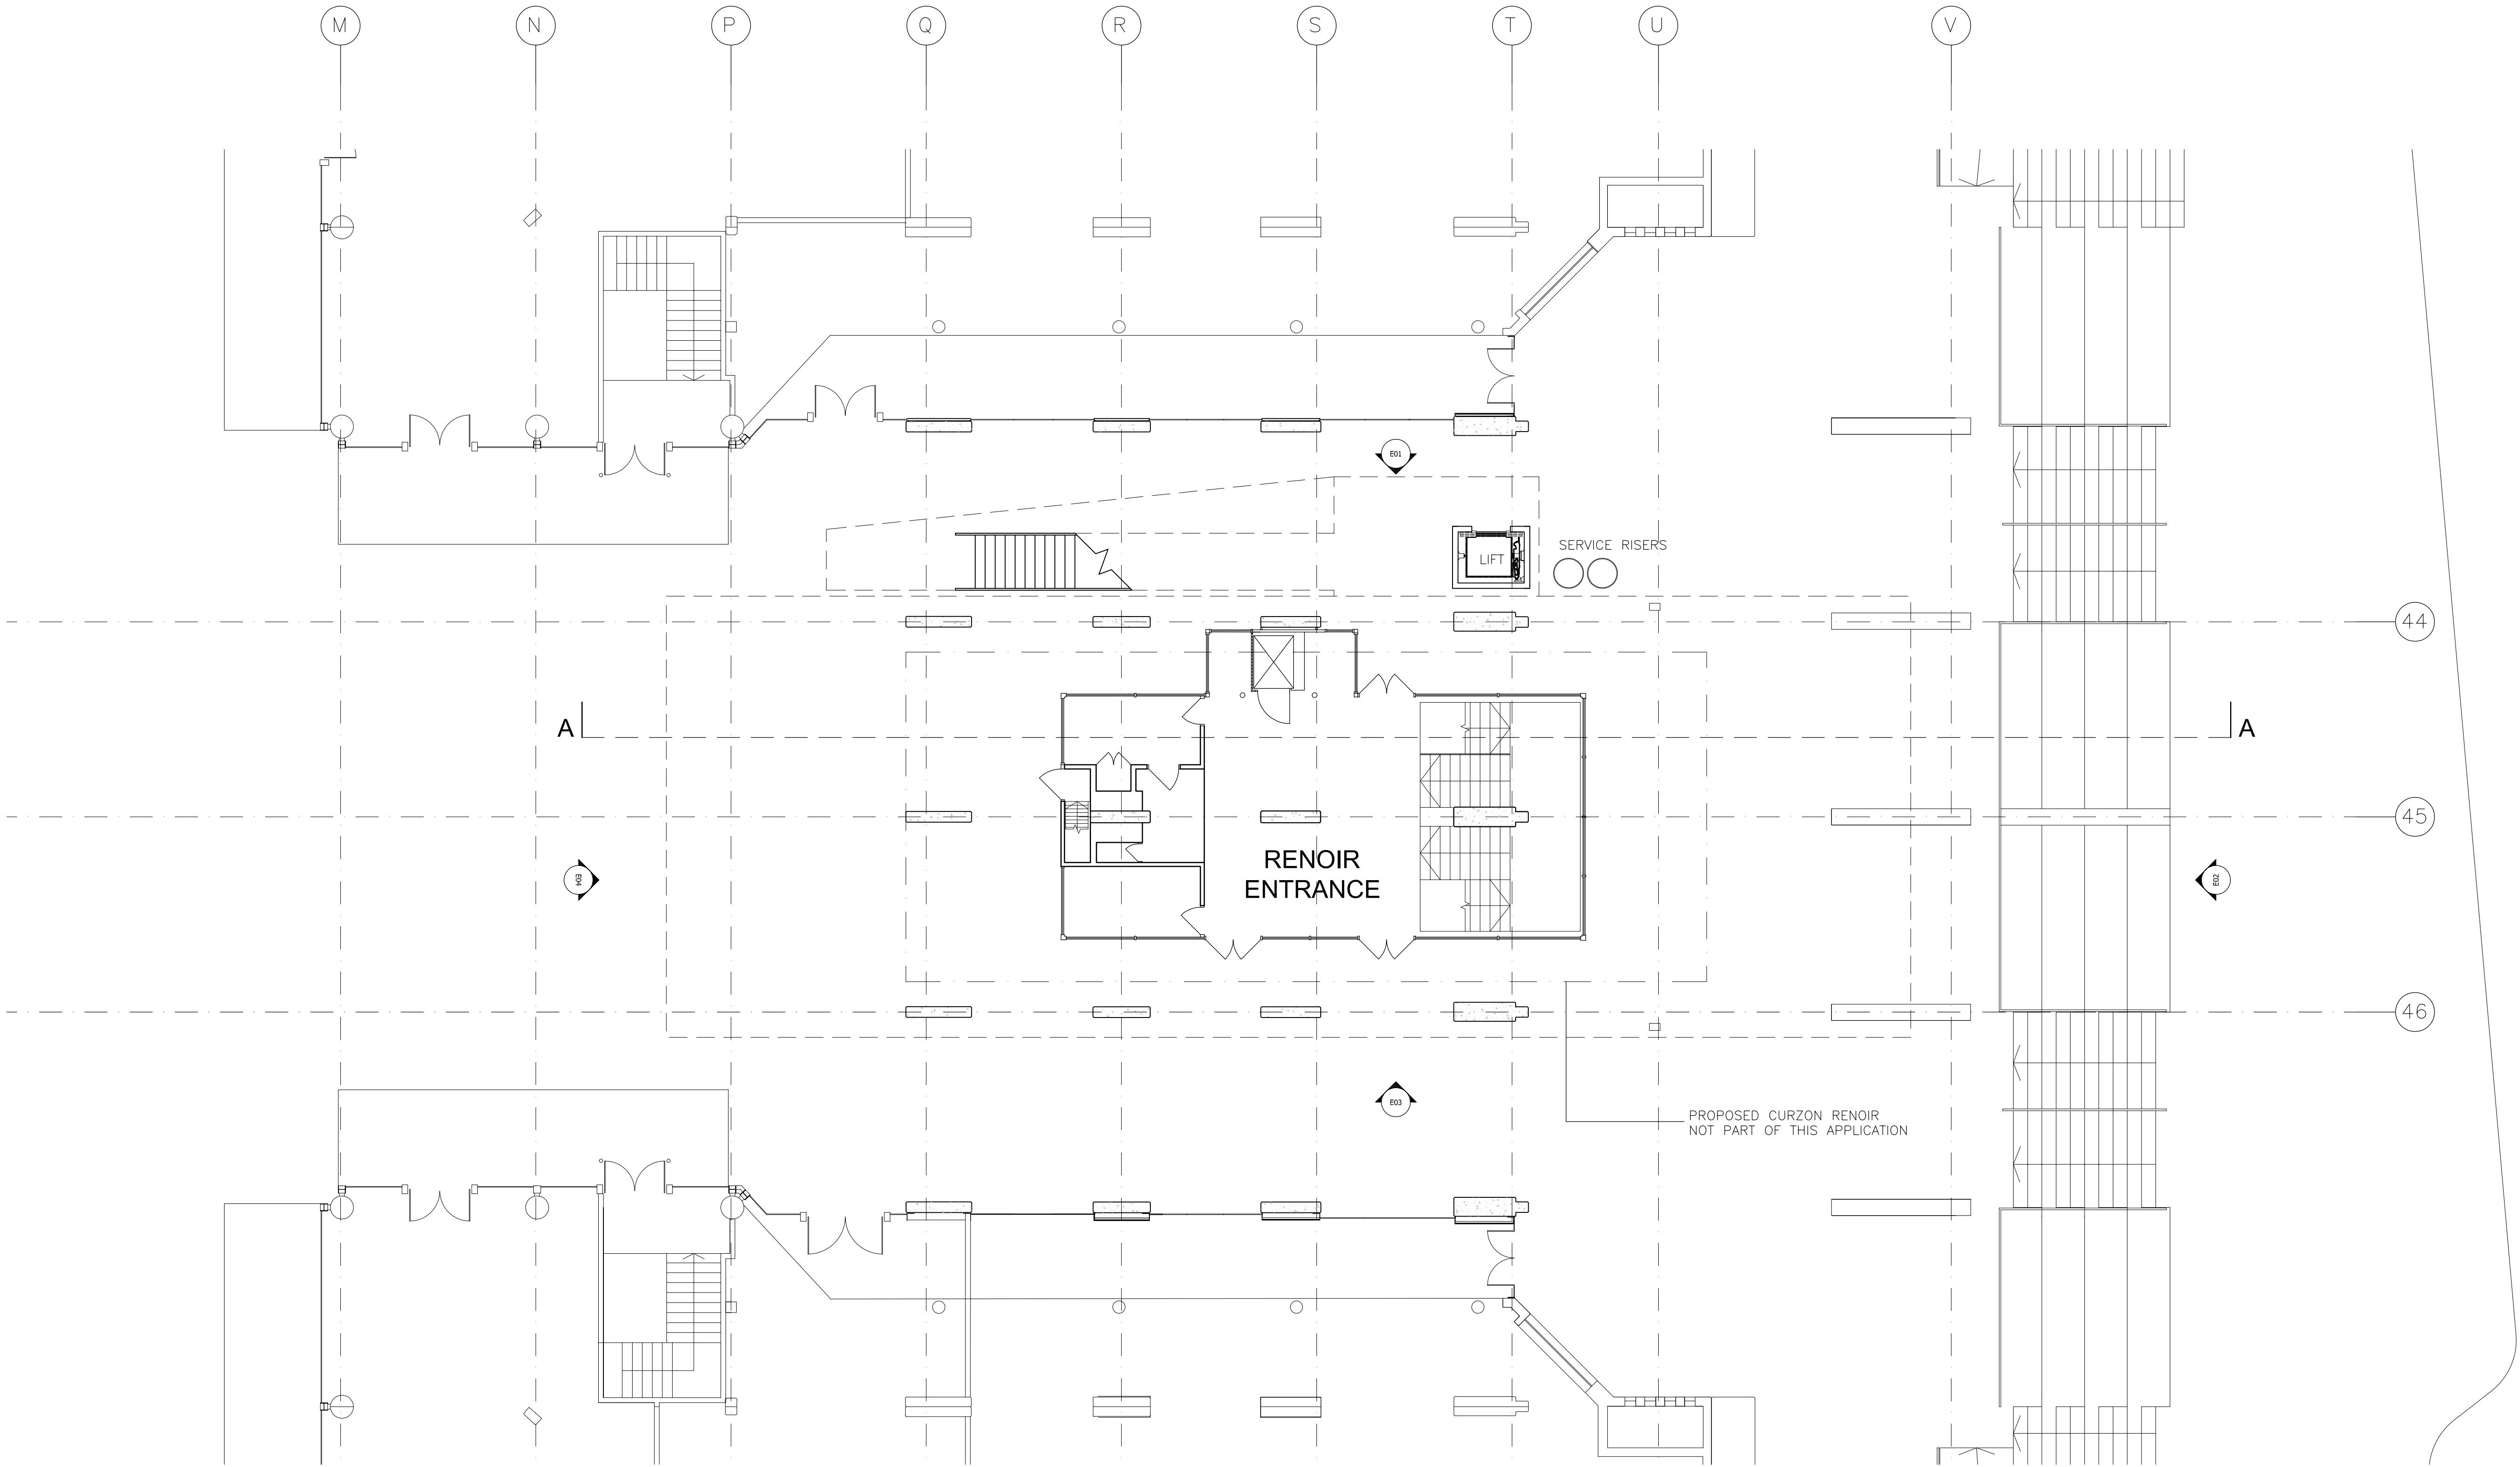

BRUNSWICK SQUARE

LLEVEL A PLAN 1:100

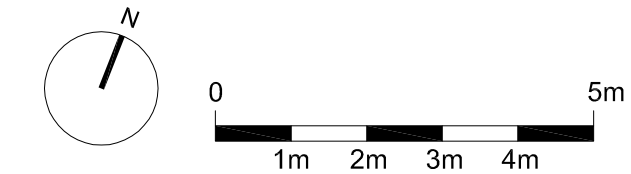

standard notes

1. Do not scale this drawing.
2. All dimensions must be checked on site and any discrepancies verified with the architect.
3. Unless shown otherwise, all dimensions are to structural surfaces.

drawing notes

THIS IS NOT A CONSTRUCTION DRAWING. IT IS UNSUITABLE FOR THE PURPOSE OF CONSTRUCTION AND MUST ON NO ACCOUNT BE USED AS SUCH.

revisions	
P1	16.05.14 Planning issue

EYECATCHER BRUNSWICK

date 16.05.2014	client Jones Lang LaSalle
scale 1:100@A1	drawing LEVEL A PLAN
drawn **	checked **
drawing number 2937a_D_110	rev P1
File:location	

Levitt Bernstein
1 Kingsland Passage
London
E8 2BB

t: 020 7275 7676
f: 020 7275 9348
w: levittbernstein.co.uk
e: post@levittbernstein.co.uk

Levitt Bernstein