


job	drawn:	date:
BACTON LOW RISE REDEVELOPMENT LONDON BOROUGH OF CAMDEN, LONDON	DC	04.14
drawing	scale:	job no:
DHO Site Proposed Section A-A, B-B	1:200 @ A1 1:400 @ A3	1952

note: all dimensions to be checked prior to commencement of the work. If this drawing exceeds the quantities in any way, the quantities are to be informed before the work is commenced. For all other purposes other than planning application purposes do not scale. use dimensions, this drawing is copyright.


drawing no.	rev.
DHO-S-00	AS BELOW

revisions

rev.	date	description	issued by	checked by
P1	11.04.14	For Planning	DC	GW
P2	16.04.14	Issued for Planning	DC	RR
P3	16.04.14	Amended Areas Bubbled	DC	RR
P4	25.04.14	Issued for Planning	DC	RR
P5	28.04.14	Amended Areas Bubbled	DC	RR
P6	07.05.14	Amended Areas Bubbled	DC	RR
P7	08.05.14	Issued for Planning	DC	RR
P8	23.05.14	Issued for Planning	DC	GW

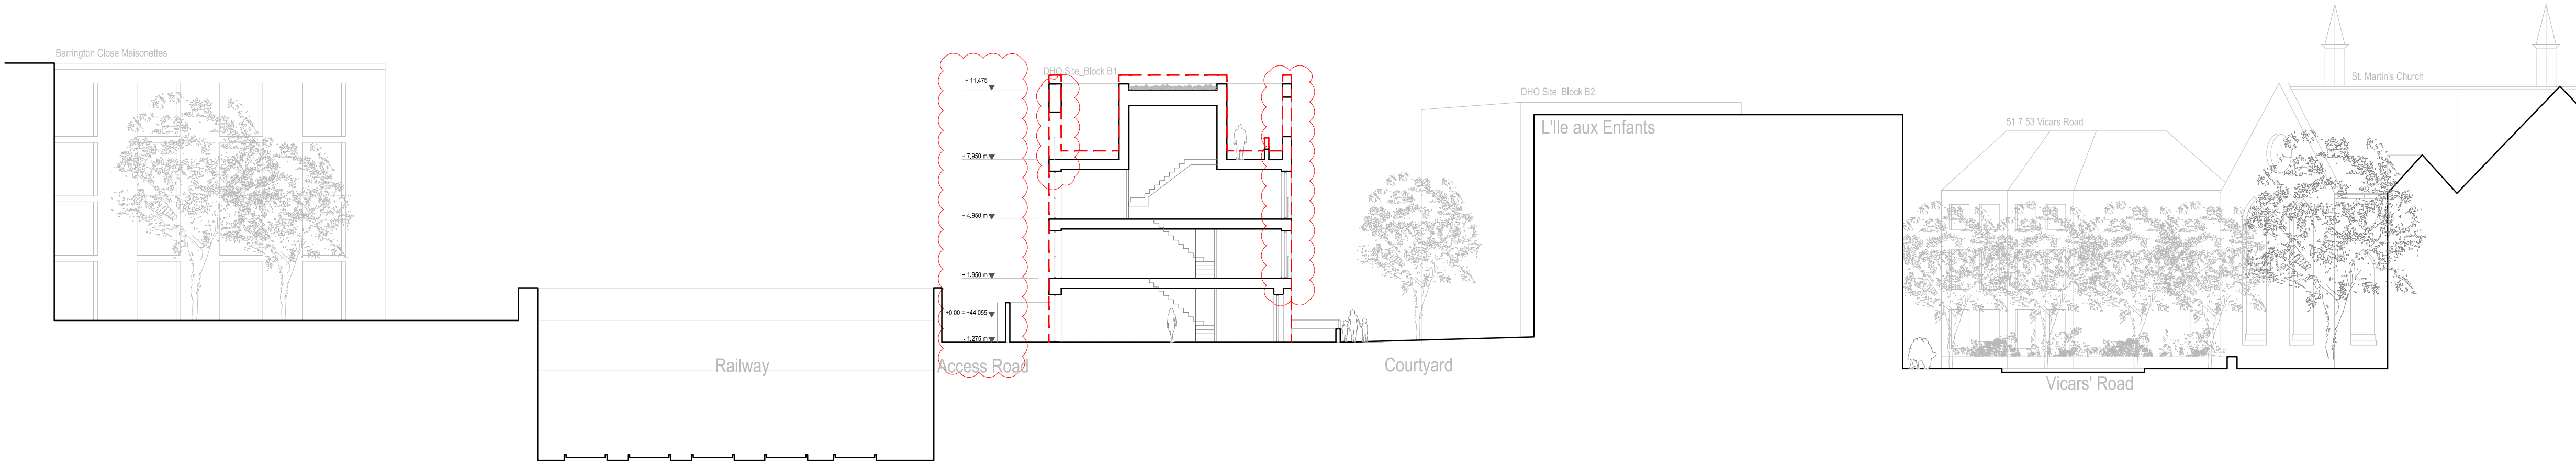

Section AA

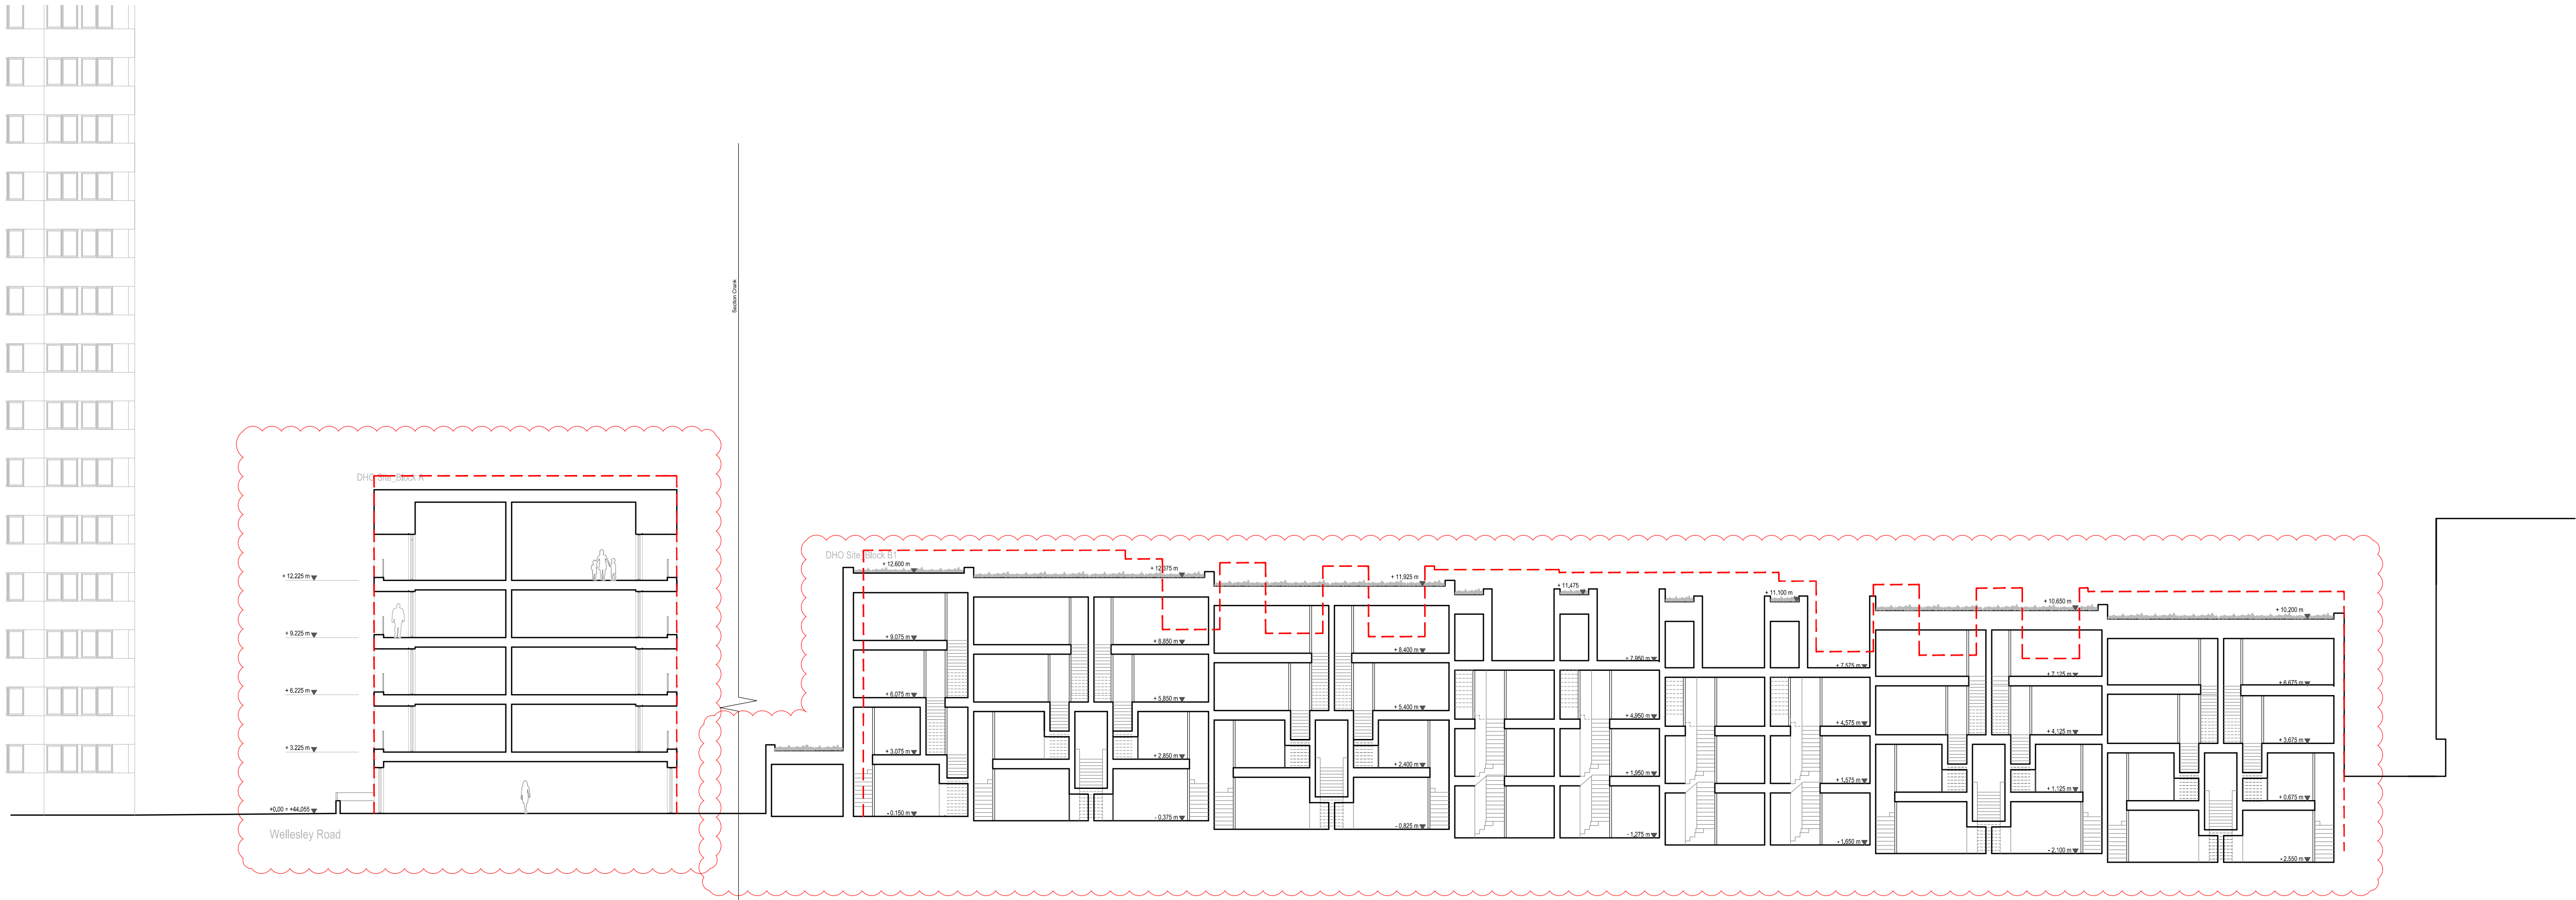

Section BB

