
5711 - 176, WEST END LANE, WEST HAMPSTEAD, LONDON

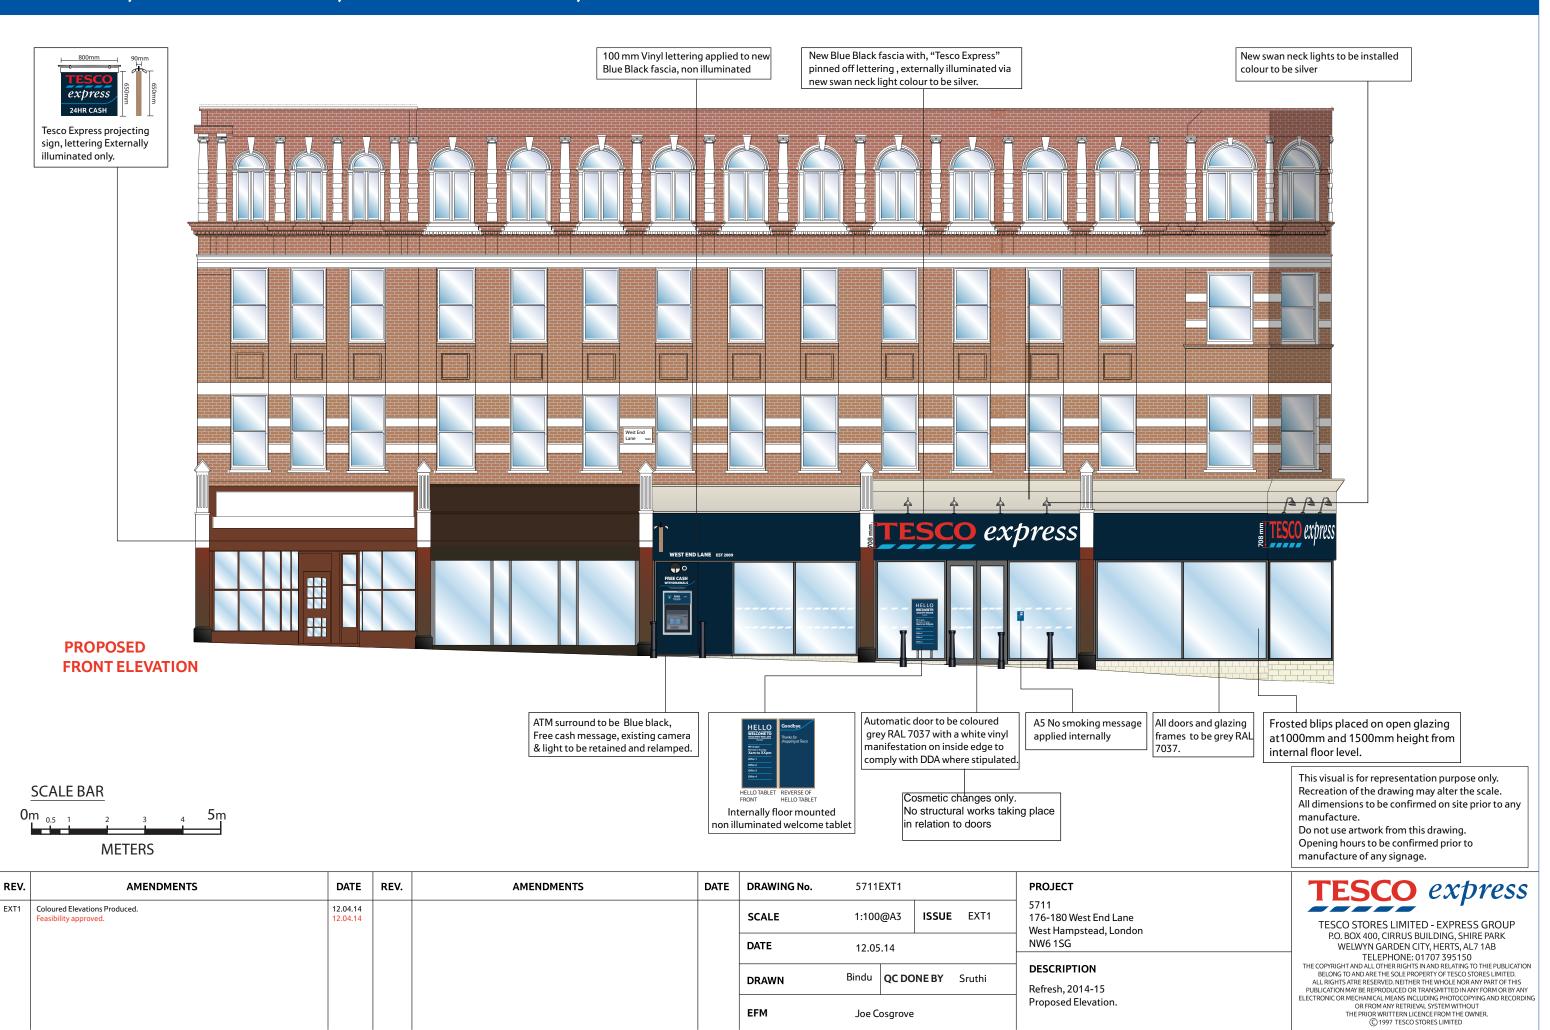

EFM

Joe Cosgrove


Proposed Elevation.

5711 - 176, WEST END LANE, WEST HAMPSTEAD, LONDON

SCALE BAR

METERS

 $0m_{0.5}$ 1

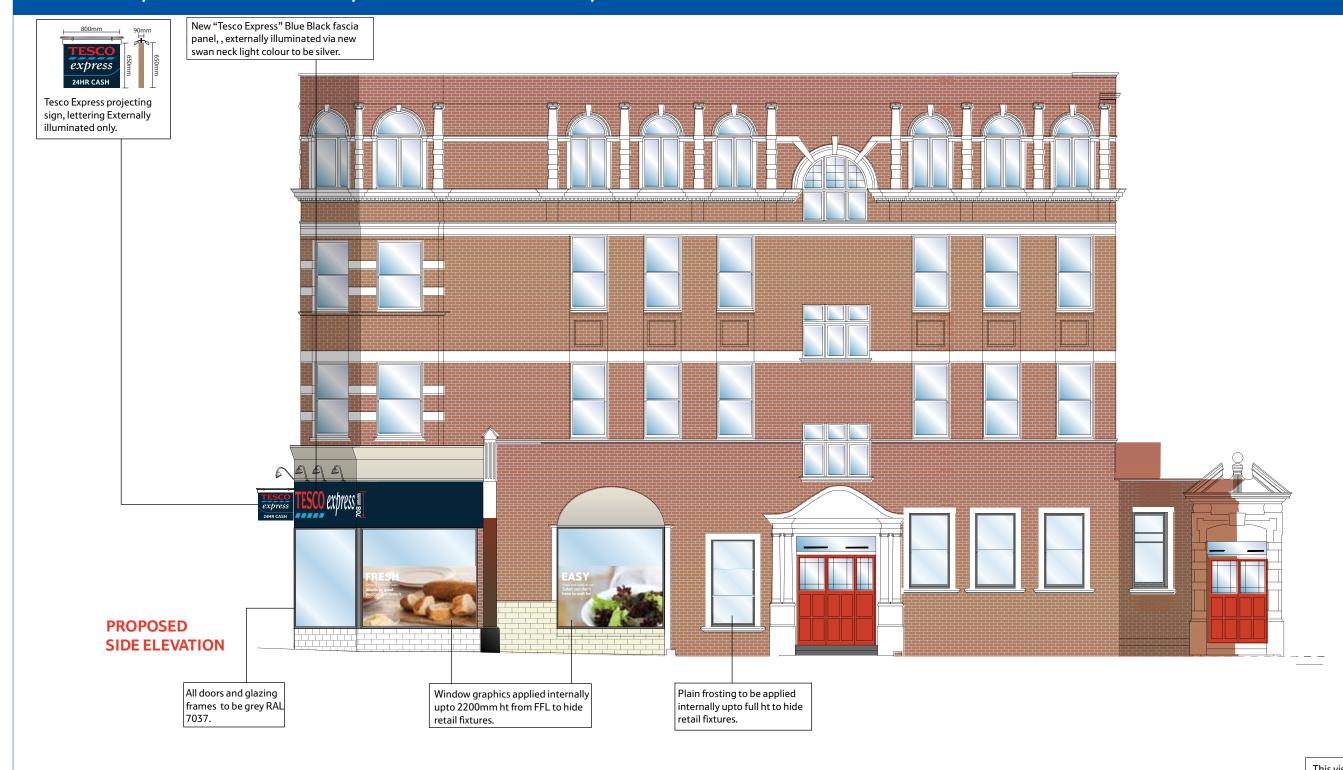

This visual is for representation purpose only. Recreation of the drawing may alter the scale. All dimensions to be confirmed on site prior to any manufacture.

Do not use artwork from this drawing. Opening hours to be confirmed prior to manufacture of any signage.

REV.	AMENDMENTS	DATE	REV.	AMENDMENTS	DATE	DRAWING No.	5711EXT1 - Side	
EXT1	Coloured Elevations Produced. Feasibility approved.	12.04.14 12.04.14				SCALE	1:100@A3	ISSUE EXT1
						DATE	12.05.14	
						DRAWN Bindu		
						EFM	Joe Cosgrove	

PROJECT 176-180 West End Lane West Hampstead, London NW6 1SG

DESCRIPTION

Refresh, 2014-15 Proposed Elevation.

TESCO	express
	•

TESCO STORES LIMITED - EXPRESS GROUP P.O. BOX 400, CIRRUS BUILDING, SHIRE PARK WELWYN GARDEN CITY, HERTS, AL7 1AB

WELWYN GARDEN CITY, HERTS, AL7 1AB

TELEPHONE: 01707 395150

THE COPYRIGHT AND ALL OTHER RIGHTS IN AND RELATING TO THIE PUBLICATION BELONG TO AND ARE THE SOLE PROPERTY OF TESCO STORES LIMITED. ALL RIGHTS ATRE RESERVED. NEITHER THE WHOLE NOR ANY PART OF THIS PUBLICATION MAY BE REPRODUCED OR TRANSMITTED IN ANY FORM OR BY ANY ELECTRONIC OR MECHANICAL MEANS INCLUDING PHOTOCOPYING AND RECORDING OR FROM ANY RETRIEVAL SYSTEM WITHOUT THE PRIOR WRITTERN LICENCE FROM THE OWNER.

© 1997 TESCO STORES LIMITED