
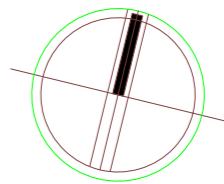


Note:-

1. All dimensions are in millimeters unless otherwise indicated.
 2. Any discrepancies in this drawing are to be brought to the immediate notice of the Landscape Architect.
 3. The drawing is not to be scaled.
 4. All existing dimensions/levels etc. indicated on the drawings are to be verified on site.

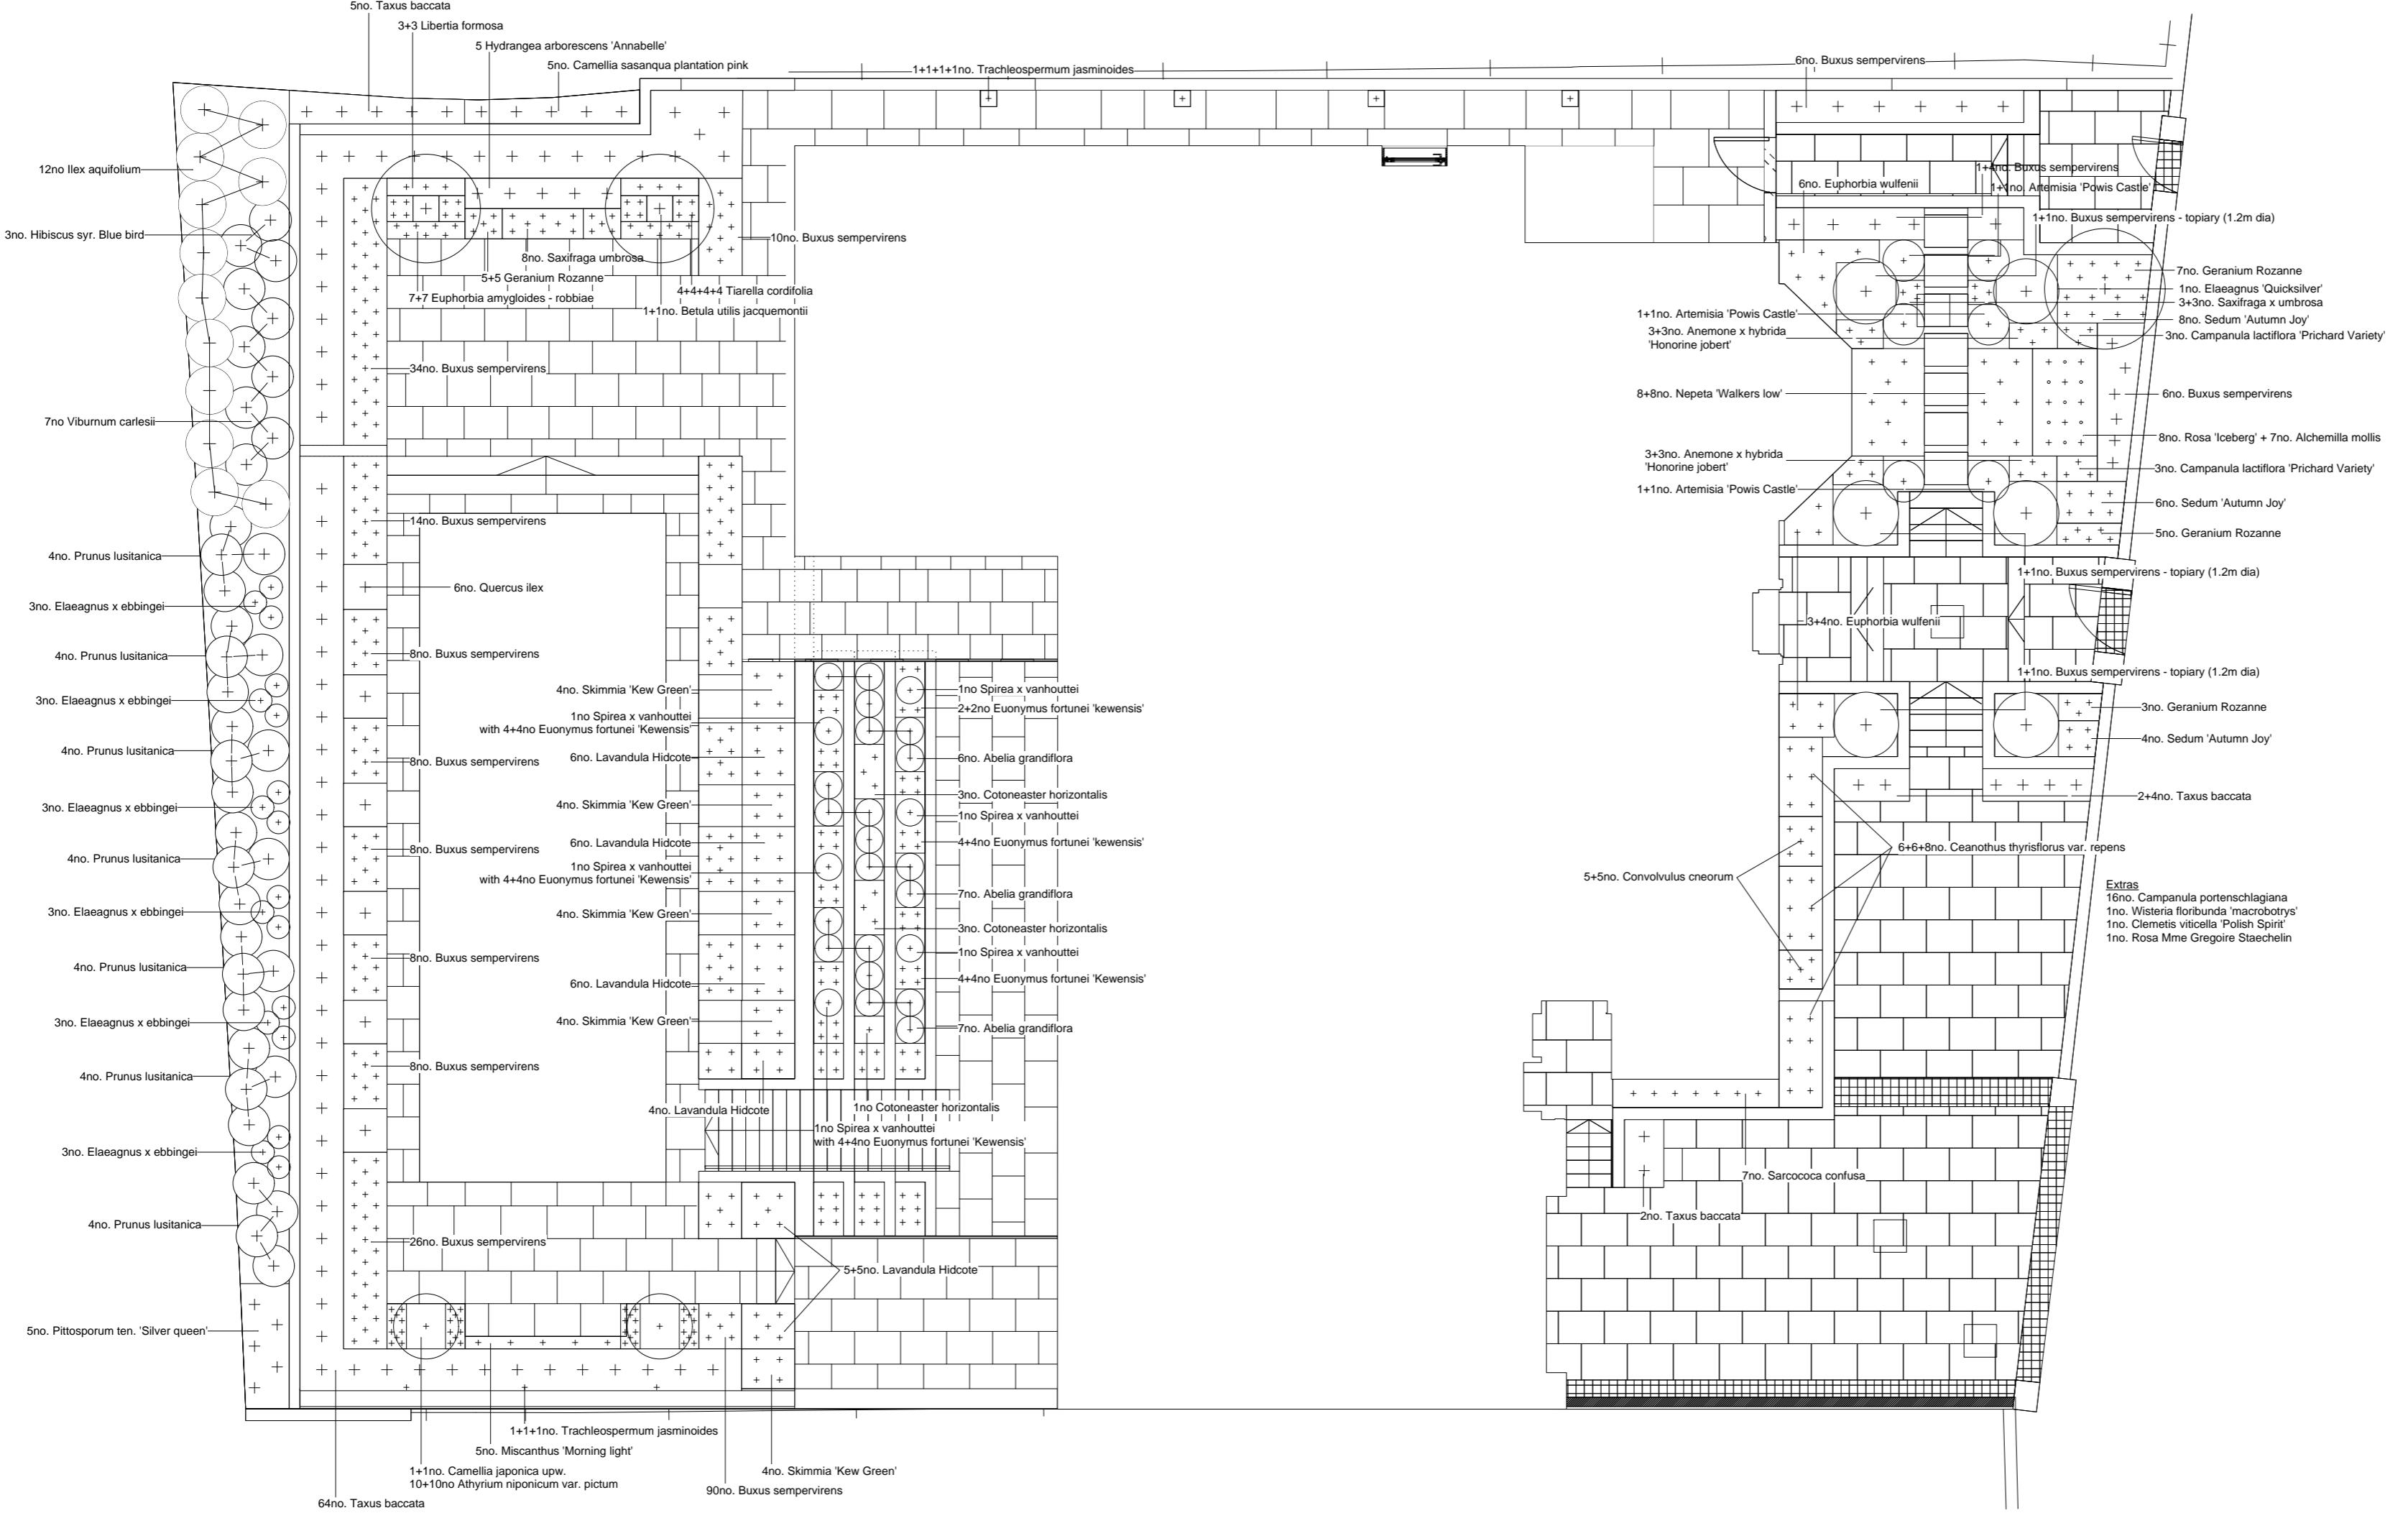

Project: dBG285 - Frogna
Drawing Title: Planting Concept Plan
Sheet Size & Scale: 1:100 @ A2
Drawing No.: dBG285/07