


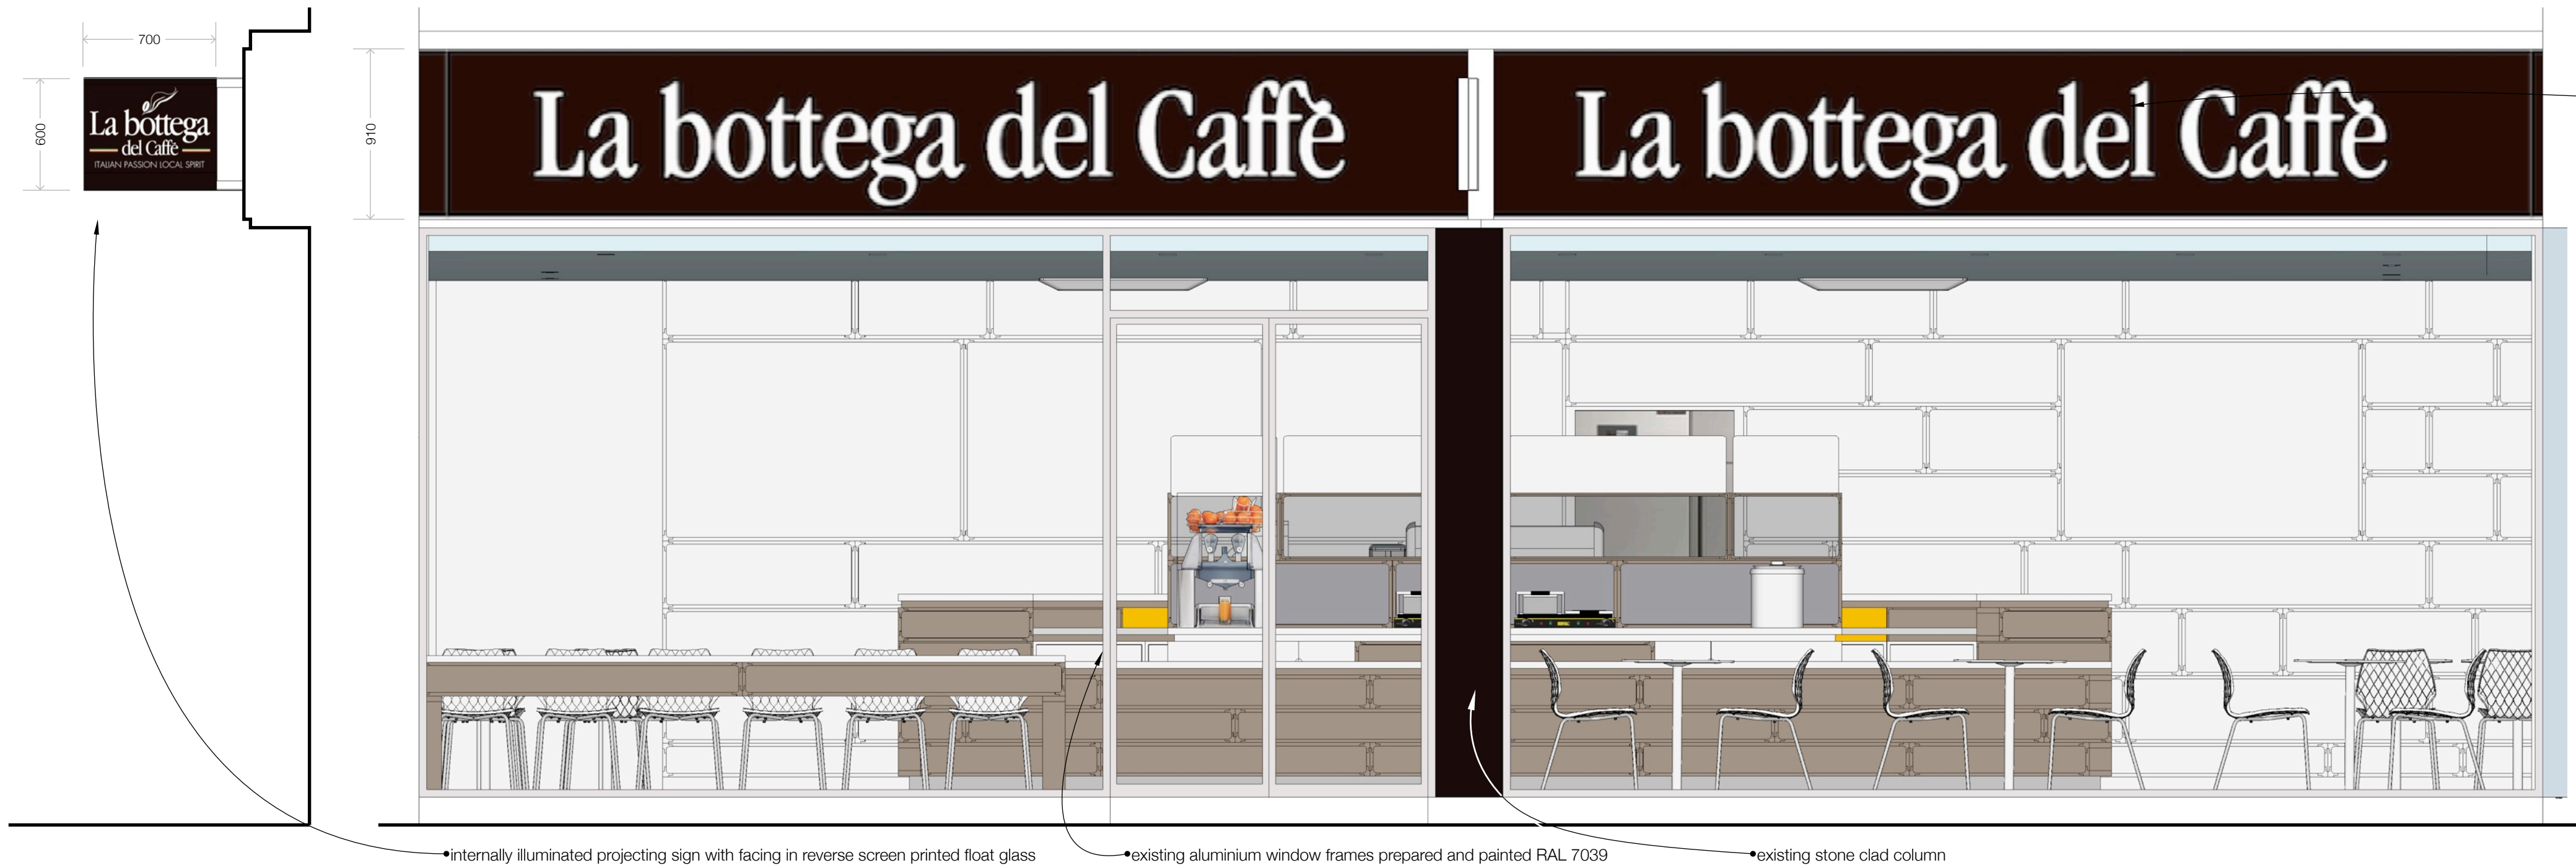

Side Elevation


Elevation to Tottenham Court Road



NOTES

© This drawing copyright Barnaby Gunning 2013
Do not scale from this drawing.
Dimensions to be verified on site prior to construction.
Unless otherwise indicated, all dimensions are in millimetres.

KEY

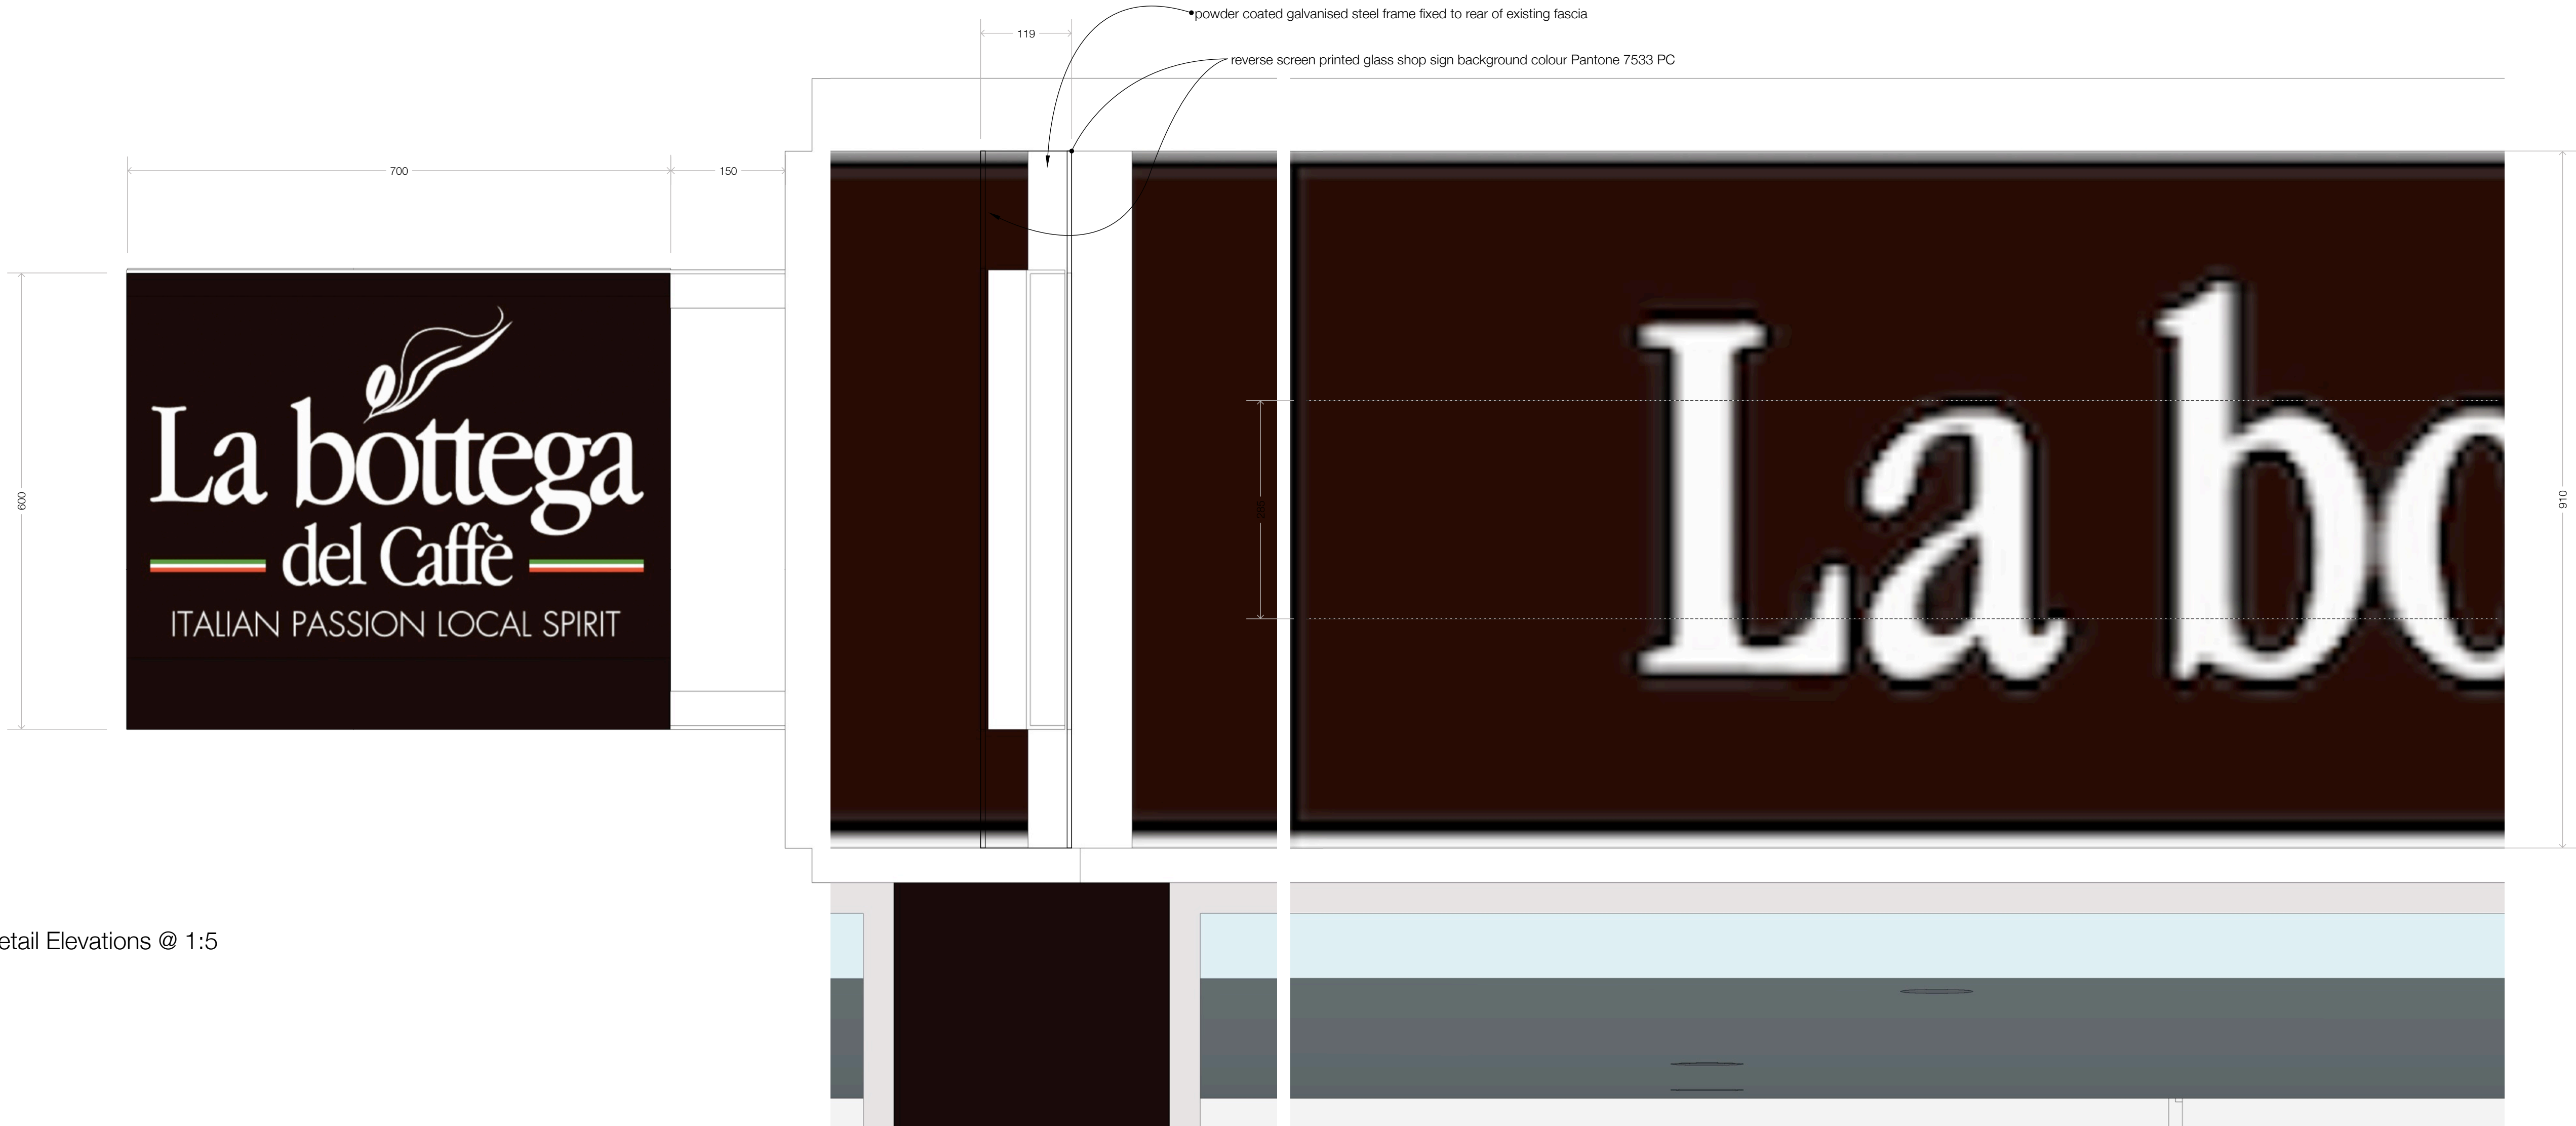

Detail Elevations @ 1:5

C	Revised for Planning	23/05/2014
B	Contract	01/05/2014
A	Initial Issue	17/02/2014

63 Loudoun Rd, London NW8 0DQ, UK
+44 20 73 72 24 24
barnabygunning.com

0 0.5 1.0 1.5

Architecture

Barnaby Gunning

drawing no: 270_G_104 revision: C
date: 23 May 2014
site address: La Bottega del Caffè
245 Tottenham Court Road
London W1T 7QT
title: Elevation and Sign Details
scale: 1:25@A1
purpose: CONTRACT