


EXISTING ELEVATION ON REAR OF STAGE WALL SHOWING AIR HANDLING UNIT
(SCALE 1:50 AT A1)

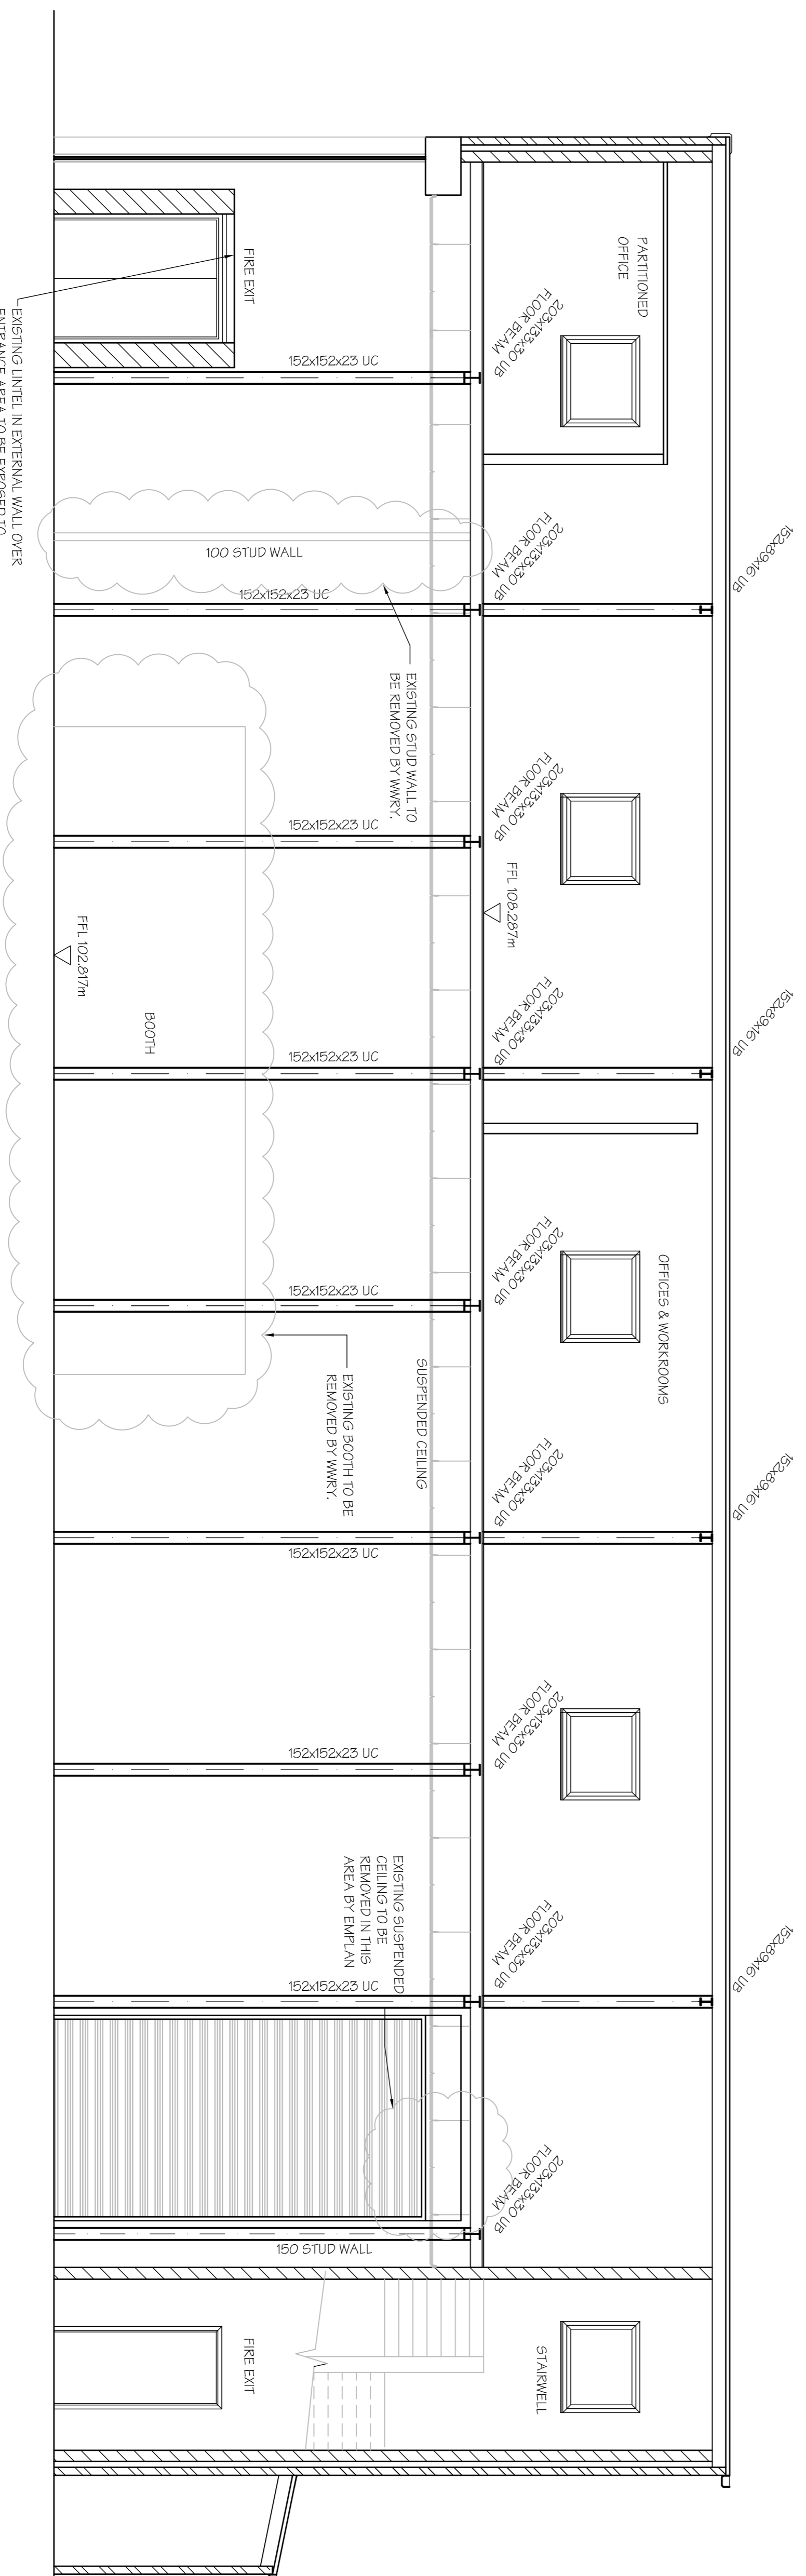

EXISTING ELEVATION ON EXTERNAL WALL
(SCALE 1:50 AT A1)

FOR DISCUSSION
PURPOSES ONLY
NOT FOR CONSTRUCTION

Rev.	Date	Description	By

Revisions

Michael Jackson Consulting
Chartered Structural Engineers

204 BOSTON ROAD
WALSLEY, WORSLEY
MANCHESTER, M38 9BN
Tel: 0161 290 4104
Fax: 0161 290 4405

NEDERLANDER

Client
Site
DOMINION THEATRE,
LONDON

Project
PROPOSED REFURBISHMENT
2014

Drawing Title
**EXISTING BACK STAGE
DRESSING ROOMS &
OFFICES,
ELEVATIONS**

Scale	Date	Drawn	Checked	Passed
A5 SHOWN	APRIL 14	YFK		

DRG. No. **2243-01-102**