


PROPOSED ELEVATION TOWARDS REAR OF STAGE WALL SHOWING RUNWAY BEAM  
(SCALE 1:50 AT A1)

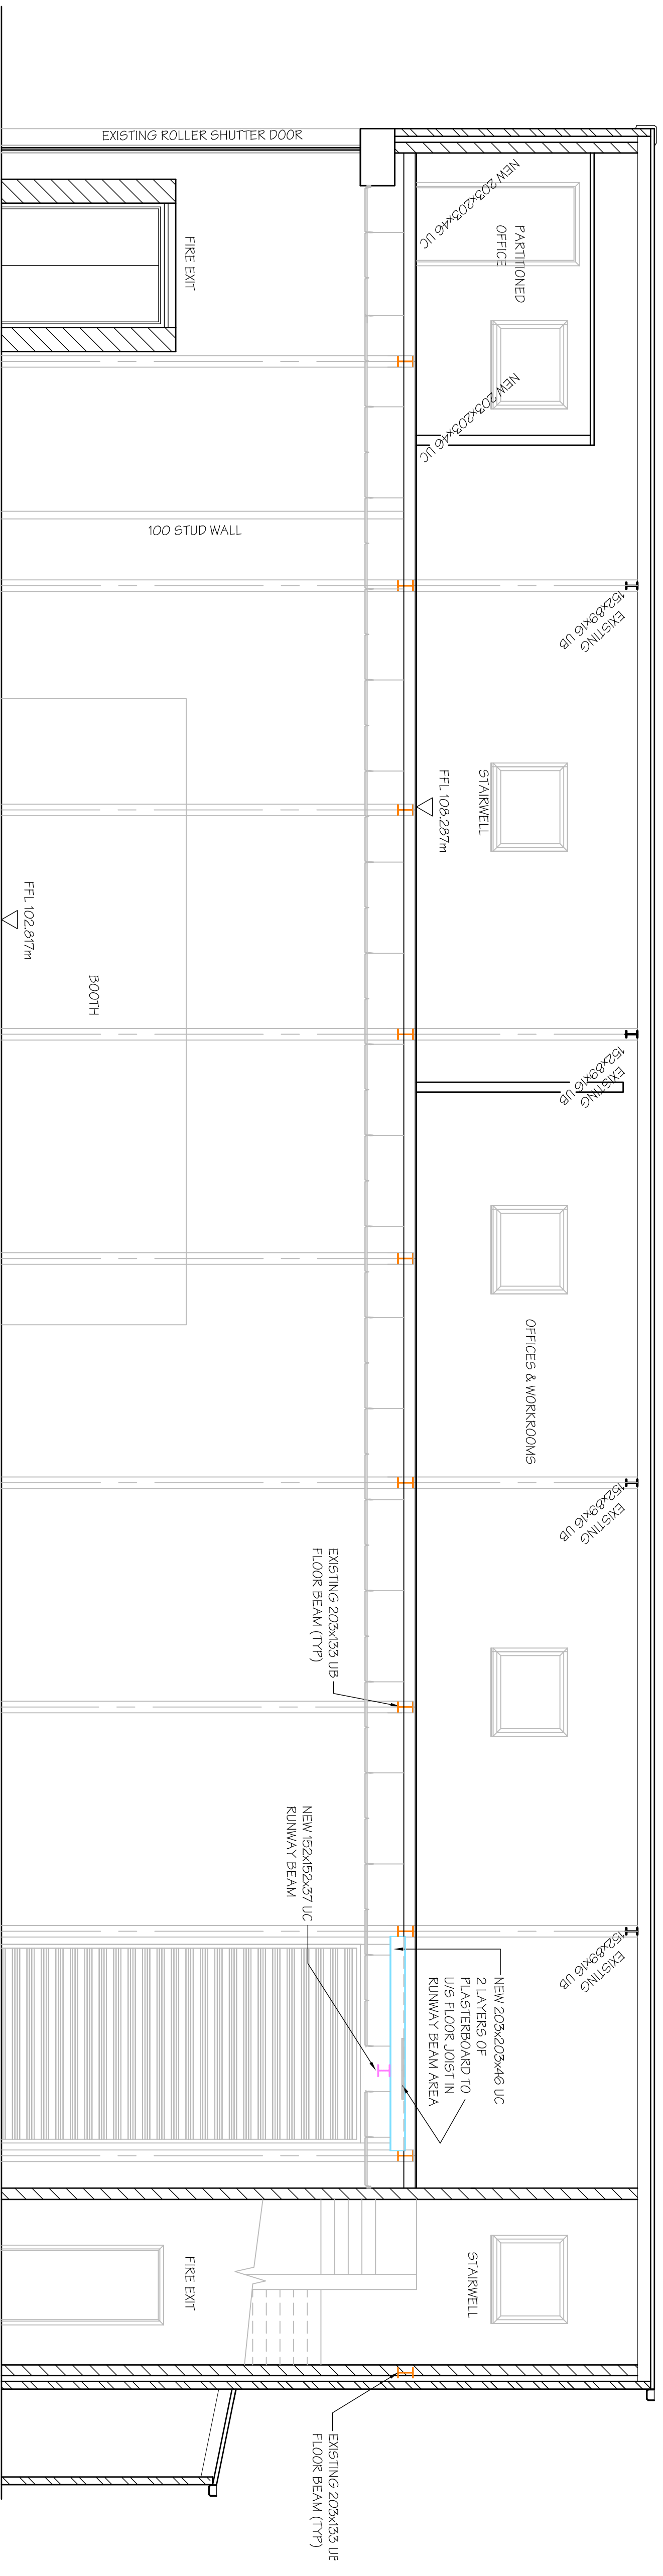

PROPOSED ELEVATION TOWARDS EXTERNAL WALL SHOWING RUNWAY BEAM  
(SCALE 1:50 AT A1)

FOR DISCUSSION  
PURPOSES ONLY  
NOT FOR CONSTRUCTION

Rev.	Date	Description	By

Revisions

**Michael Jackson Consulting**  
Chartered Structural Engineers

204 BOSTON ROAD  
WILKINSON, WORSLEY  
MANCHESTER, M20 9BN  
Tel: 0161 290 4104  
Fax: 0161 290 4405

Client  
**NEDERLANDER**

Site  
DOMINION THEATRE,  
LONDON

Project  
PROPOSED REFURBISHMENT  
2014

Drawing Title  
**PROPOSED RUNWAY  
BEAM DETAILS,  
ELEVATIONS**

Scale AS SHOWN	Date APRIL 14	Drawn YFK	Checked Passed
DRG. No.	2243-01-112		