



NOTE:
ORIENTATION AND LEVEL OF
PROPOSED GALLERY IN RELATION
TO THE GRID TO BE CONFIRMED

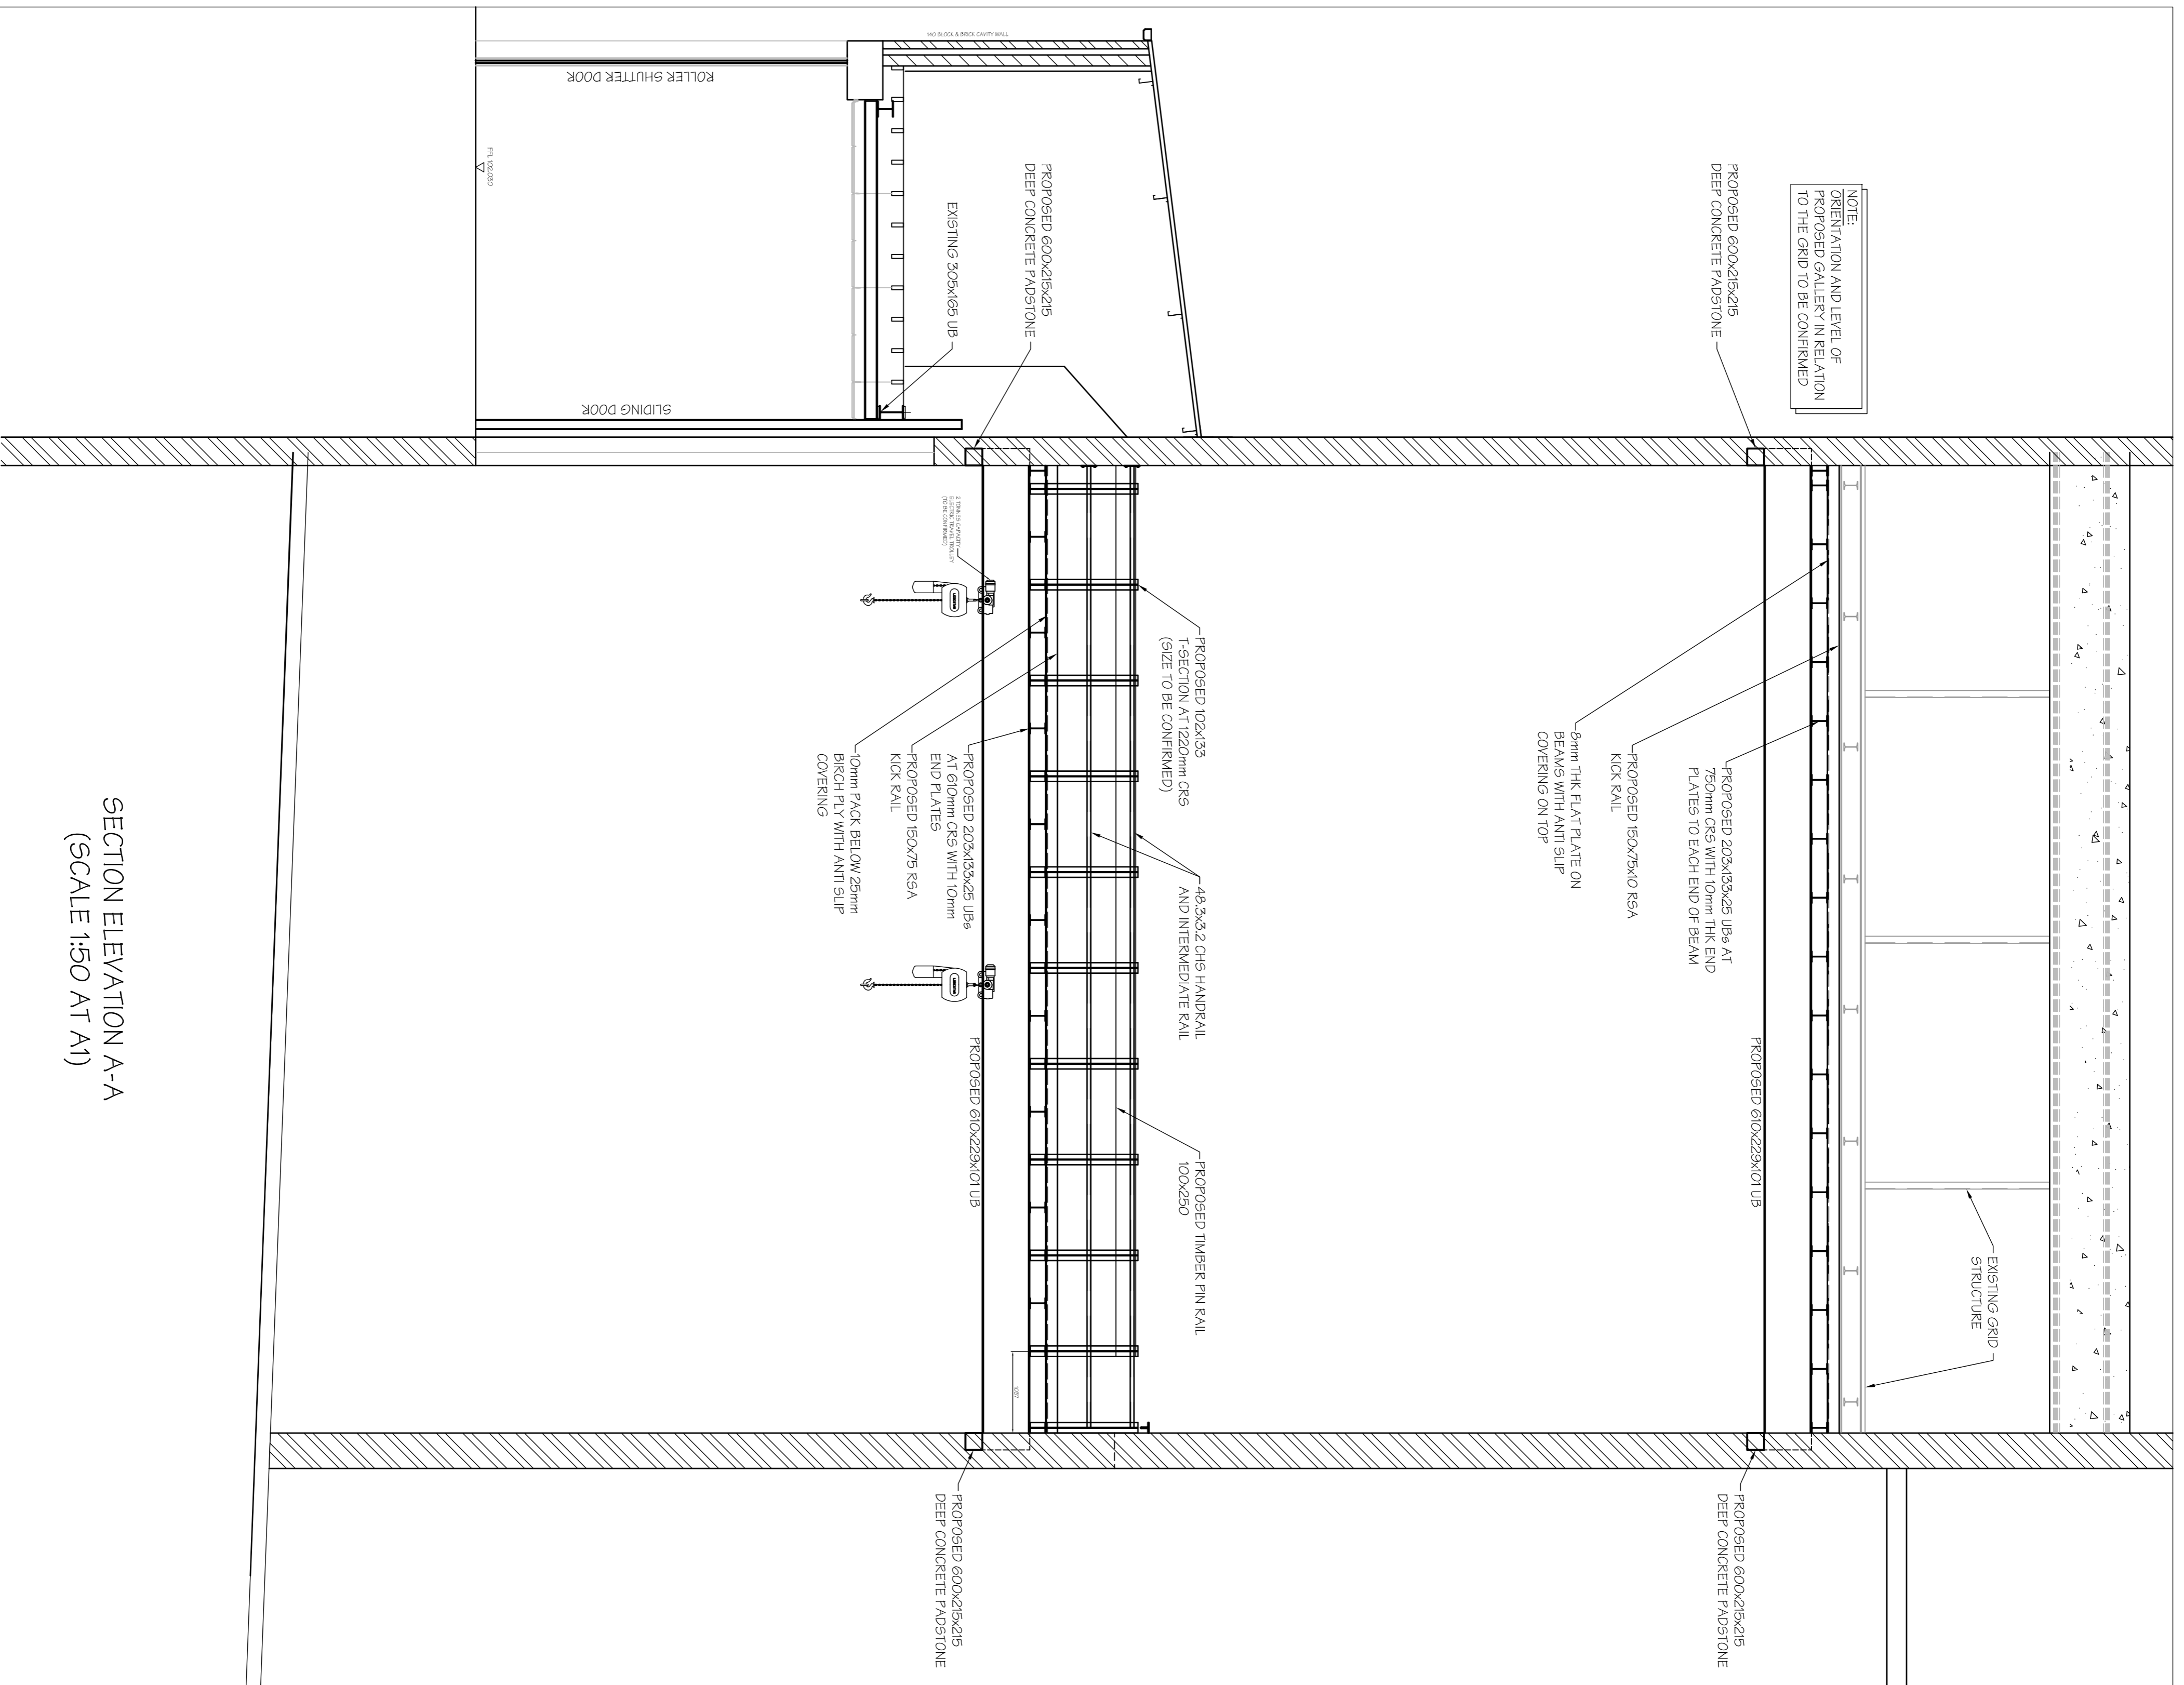

SECTION ELEVATION A-A
(SCALE 1:50 AT A1)

FOR DISCUSSION
PURPOSES ONLY
NOT FOR CONSTRUCTION

Rev.	Date	Description	By
Revisions			


Michael Jackson Consulting
 Chartered Structural Engineers
 204 BOSTON ROAD
 WALSLEY, WORSLEY
 MANCHESTER, M20 9BN
 Tel: 0161 290 4404
 Fax: 0161 290 4405

Client
NEDERLANDER

Site
DOMINION THEATRE,
LONDON

Project
PROPOSED REFURBISHMENT
2014

Drawing Title
**PROPOSED SECTIONS AND
ELEVATIONS ON STAGE
LEFT FLY GALLERY AND
LOADING GALLERY**

Scale	Date	Drawn	Checked	Issued
A5 SHOWN	MAY 14	DMC		

DRG. No. **2243-01-134**