


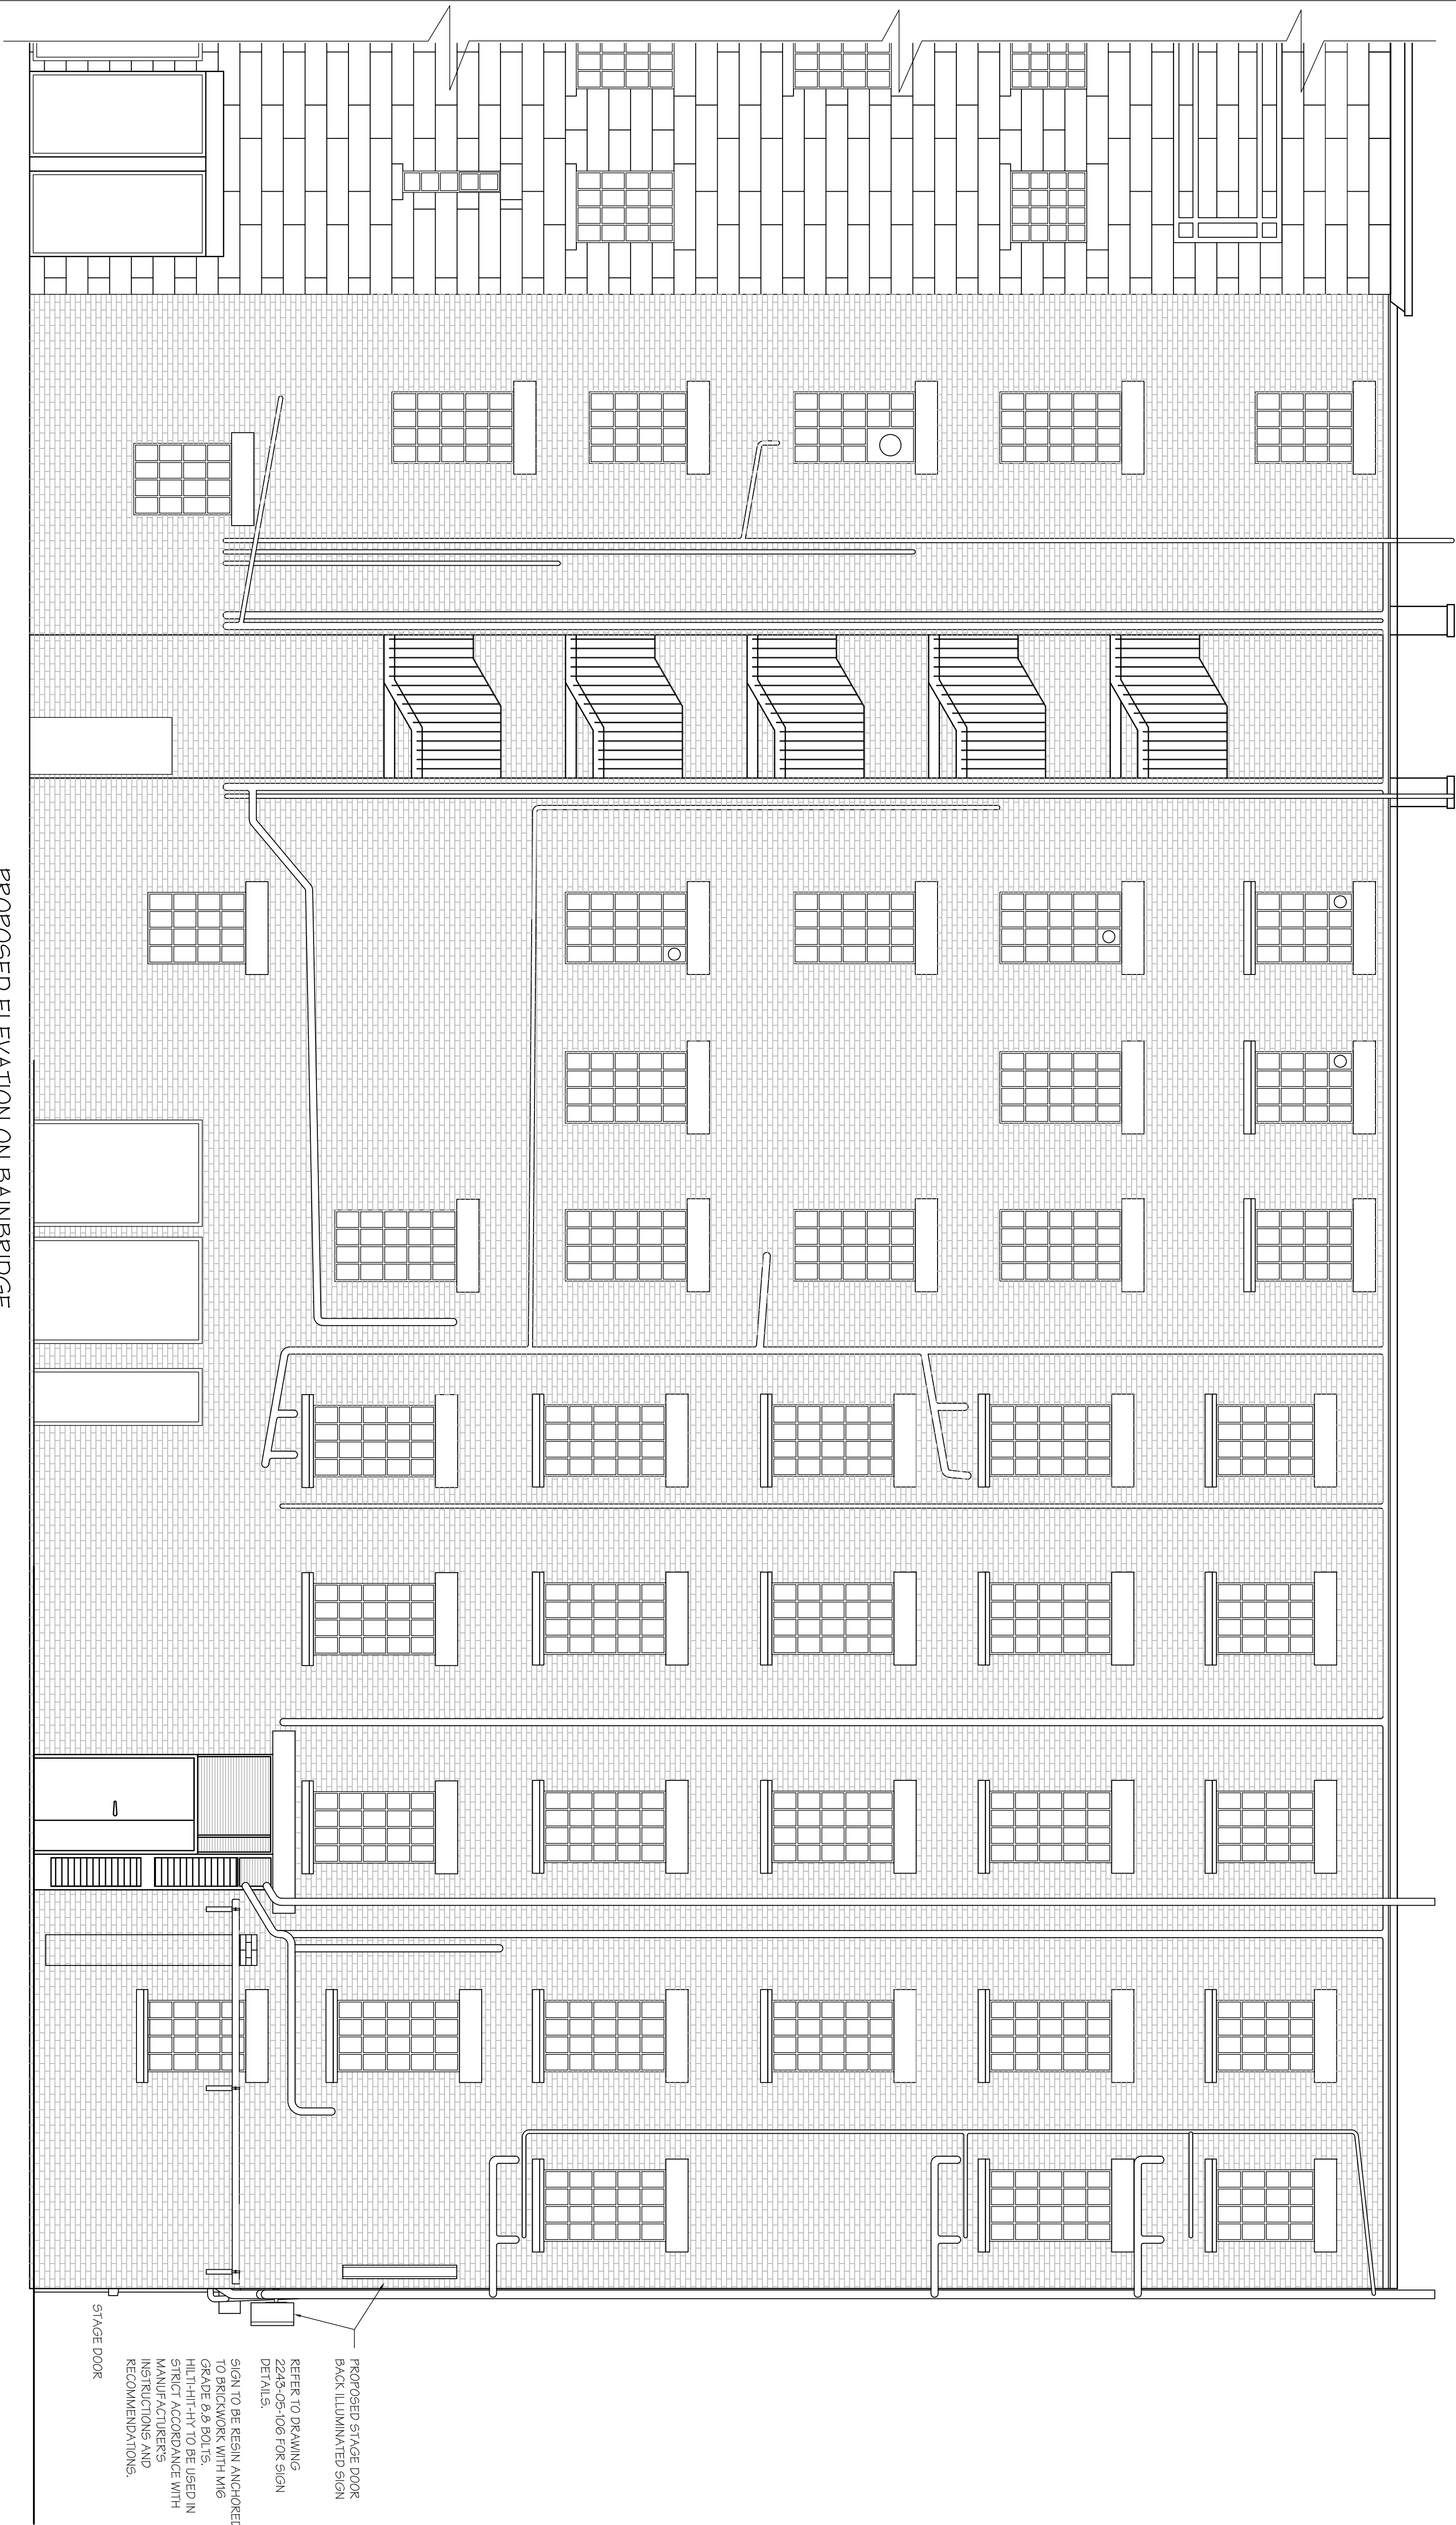

PROPOSED STAGE DOOR
BACK ILLUMINATED SIGN

REFER TO DRAWING
2243-03-106 FOR SIGN
DETAILS.

SIGN TO BE BEAM ANCHORED
TO BRICKWORK WITH M16
GRADE 8.8 BOLTS.
HILT-HIT-HY TO BE USED IN
STRICT ACCORDANCE WITH
MANUFACTURERS
INSTRUCTIONS AND
RECOMMENDATIONS.

STAGE DOOR

Site
DOMINION THEATRE
LONDON

Project
PROPOSED STAGE DOOR
SIGNAGE

Drawing Title
ELEVATION ON BAINBRIDGE
STREET SHOWING PROPOSED
STAGE DOOR SIGNAGE

Scale	Date	Drawn	Checked	Passed
A5 SHOWN	APRIL 2014	YK		

DRG. No. 2243 - 03-105

Michael Jackson Consulting
204 BOSTON ROAD
MANCHESTER, M20 2BN
Tel: 0161 790 4104
Fax: 0161 790 4405
Chartered Structural Engineers

Client

NEEDERLANDER