


Notes:
1. NOT FOR CONSTRUCTION.
Do not measure from this drawing.
All dimensions to be verified on site.
Please note that for any construction,
demolition, fitting, installation etc.,
pricing or costing a detailed survey of
the related work is to be taken.

- 2. This is an indicative proposal only and subject to all statutory requirements. Input will be required from Structural and MEP engineers.
- 3. Trees unaffected by this proposal.

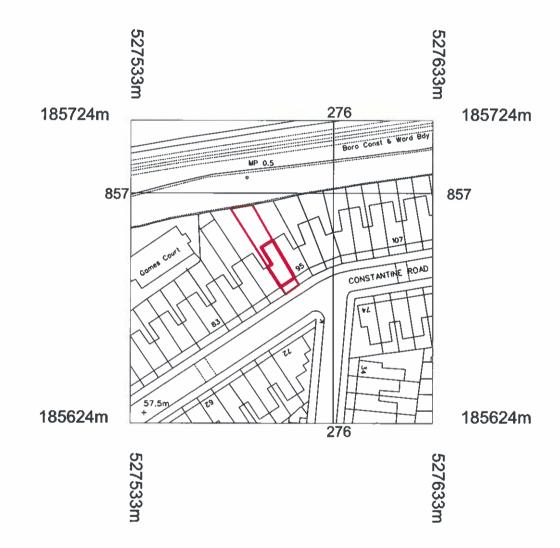

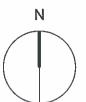

Site at 93 Constantine Road

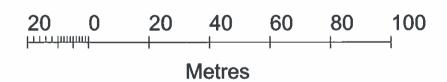

See A/P_100 for keys.

© Crown Copyright 2014

Reproduction in whole or in part is prohibited without the prior permission of Ordnance Survey.

Paul Vick | Architects

Notes:

E



Paul Vick | Architects

Notes:

1. NOT FOR CONSTRUCTION.

Do not measure from this drawing. All dimensions to be verified on site. Please note that for any construction, demolition, fitting, installation etc., pricing or costing a detailed survey of the related work is to be taken.

2. This is an indicative proposal only and subject to all statutory requirements. Input will be required from Structural and MEP engineers.



Paul Vick | Architects

Notes:

1. NOT FOR CONSTRUCTION.

Do not measure from this drawing. All dimensions to be verified on site. Please note that for any construction, demolition, fitting, installation etc., pricing or costing a detailed survey of the related work is to be taken.

2. This is an indicative proposal only and subject to all statutory requirements. Input will be required from Structural and MEP engineers.



93 Constantine Road

Paul Vick | Architects

Notes:

1. NOT FOR CONSTRUCTION.


Do not measure from this drawing. All dimensions to be verified on site. Please note that for any construction, demolition, fitting, installation etc., pricing or costing a detailed survey of the related work is to be taken.


2. This is an indicative proposal only and subject to all statutory requirements. Input will be required from Structural and MEP engineers.








Existing infill side returns ——
in Mansfield Conservation Area

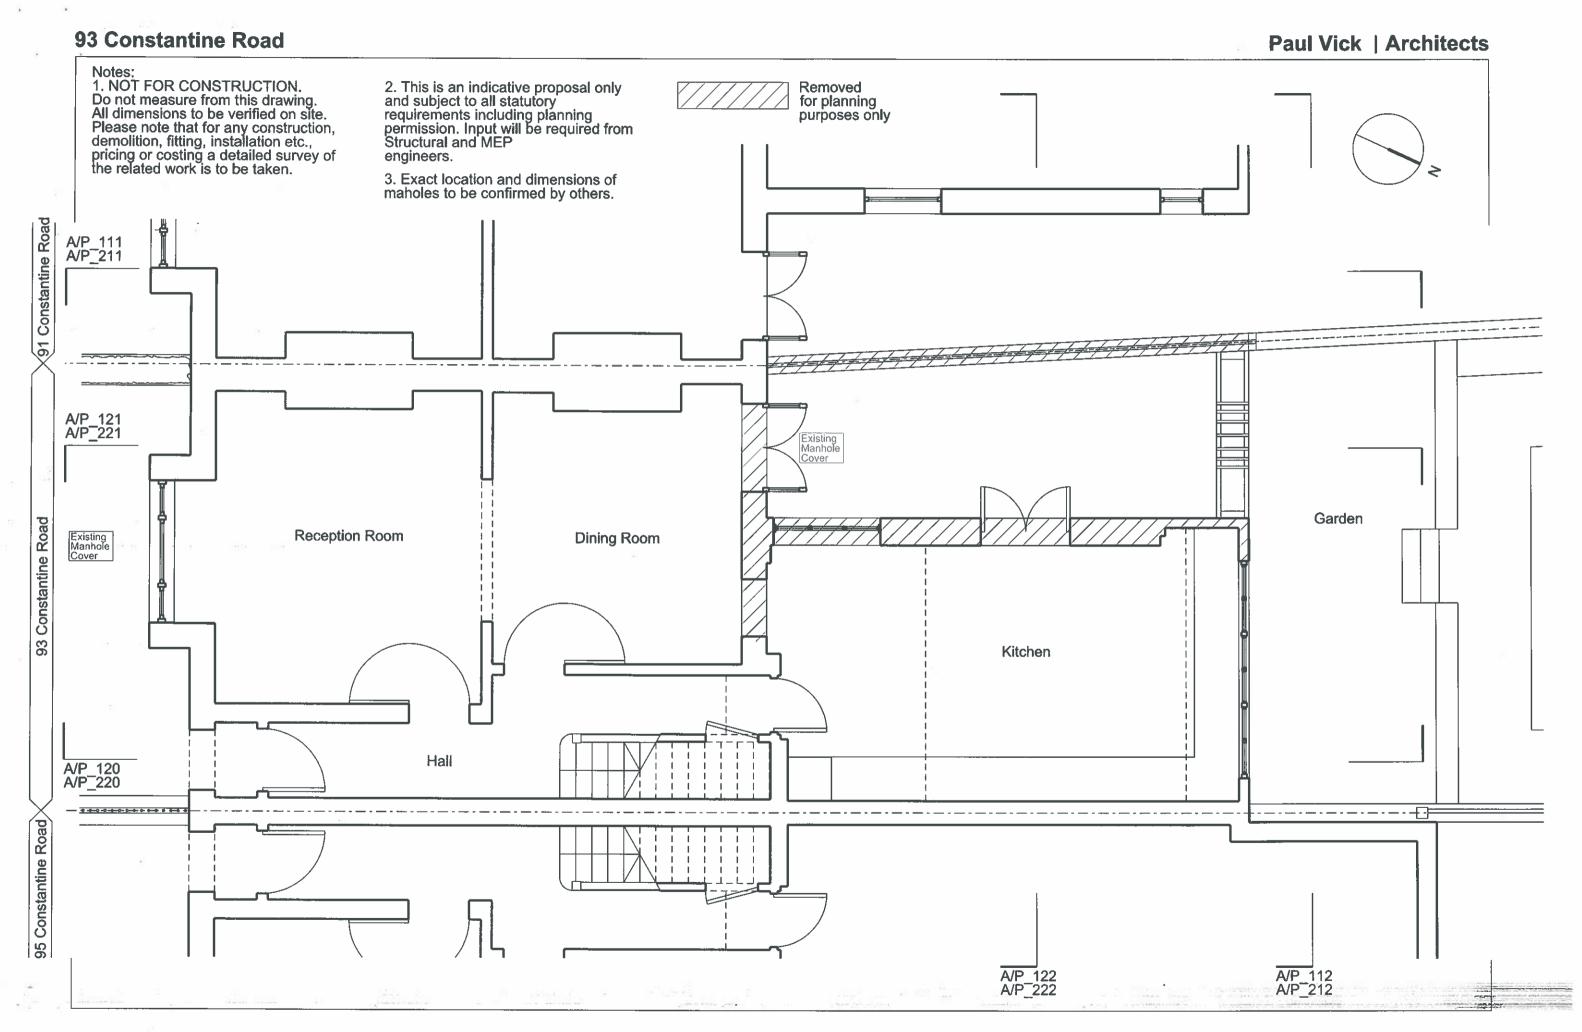

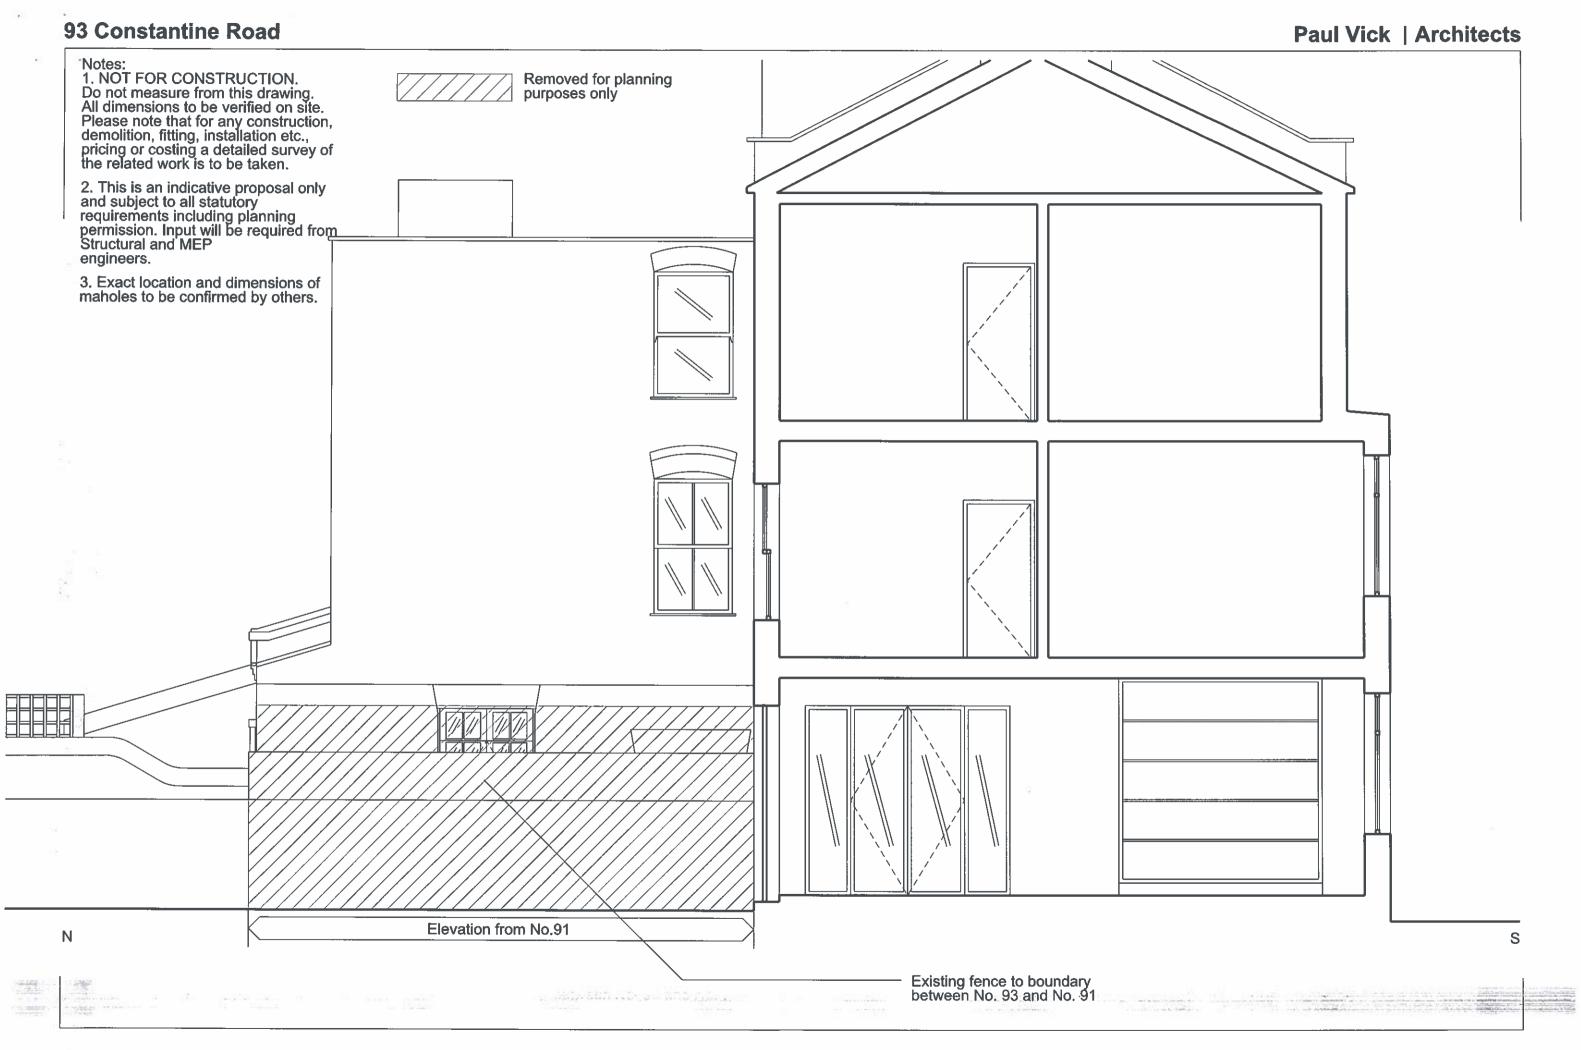


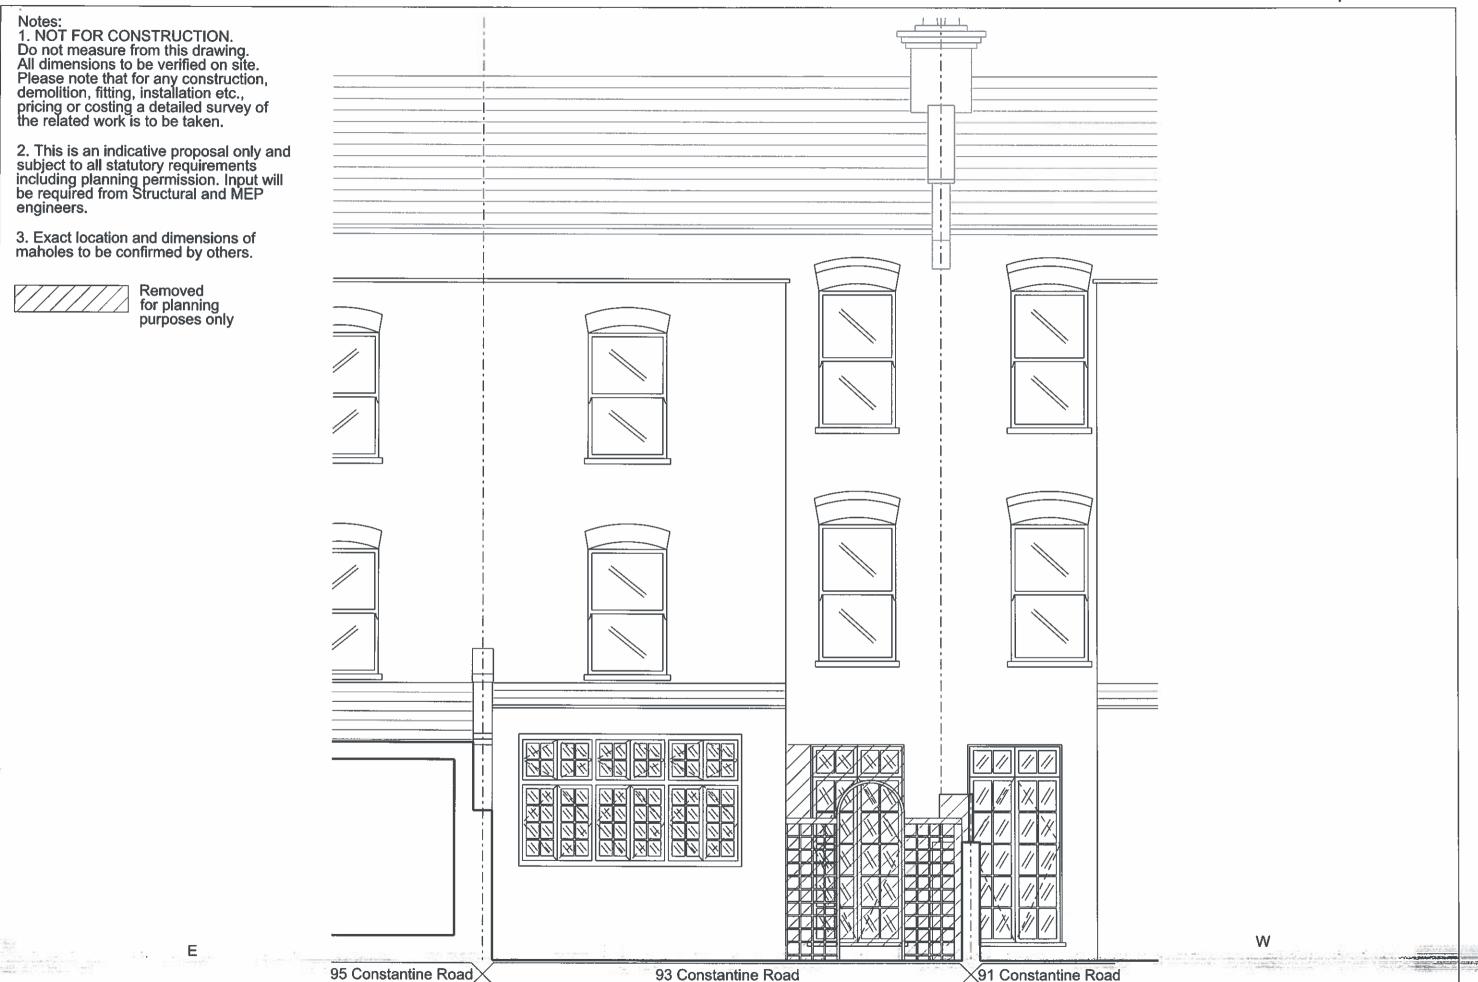


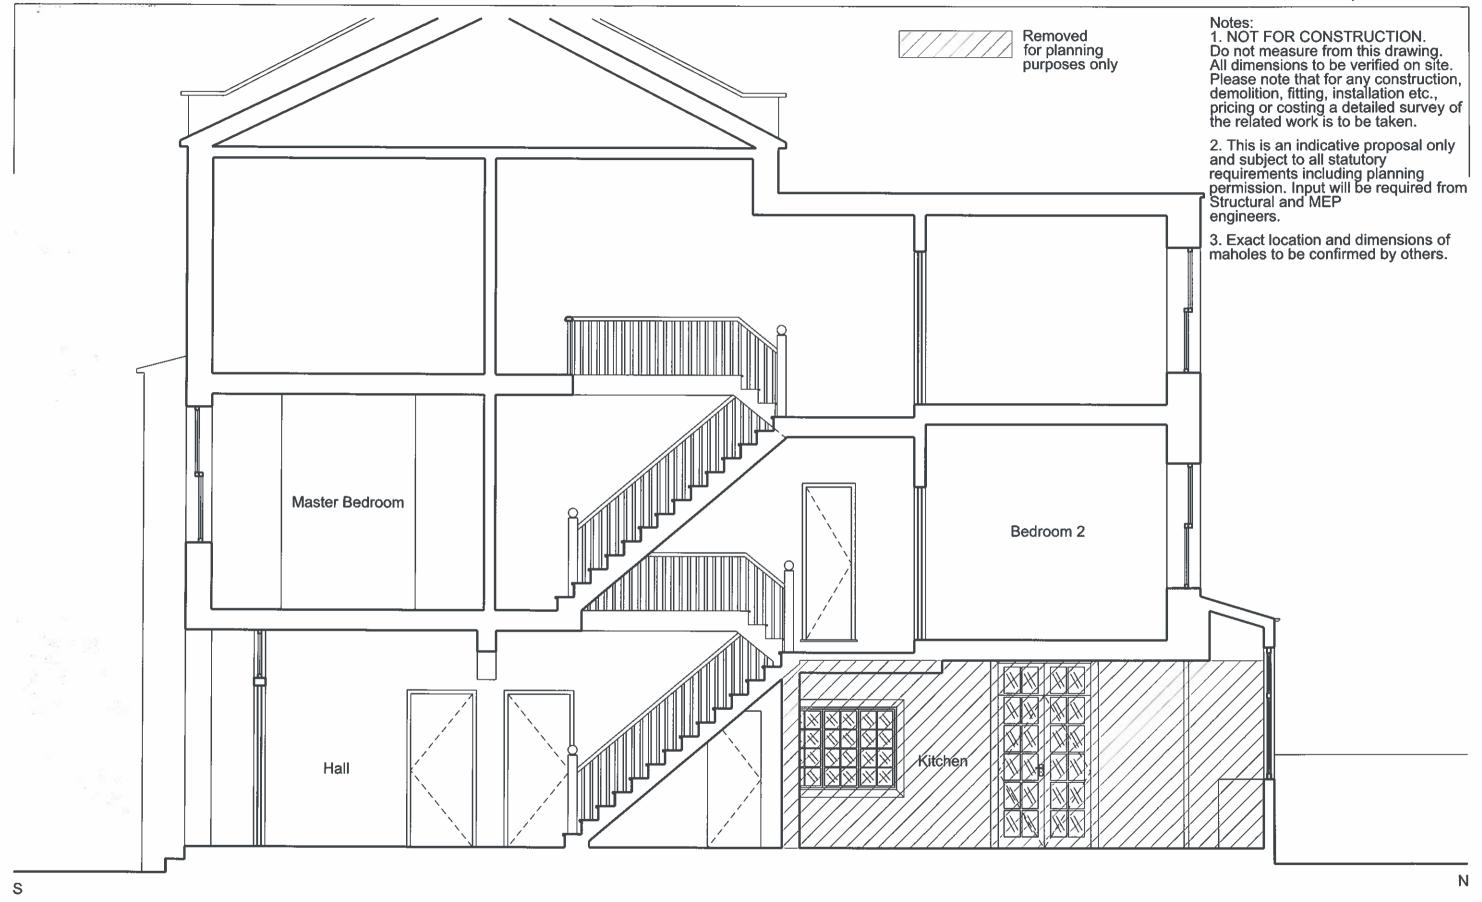

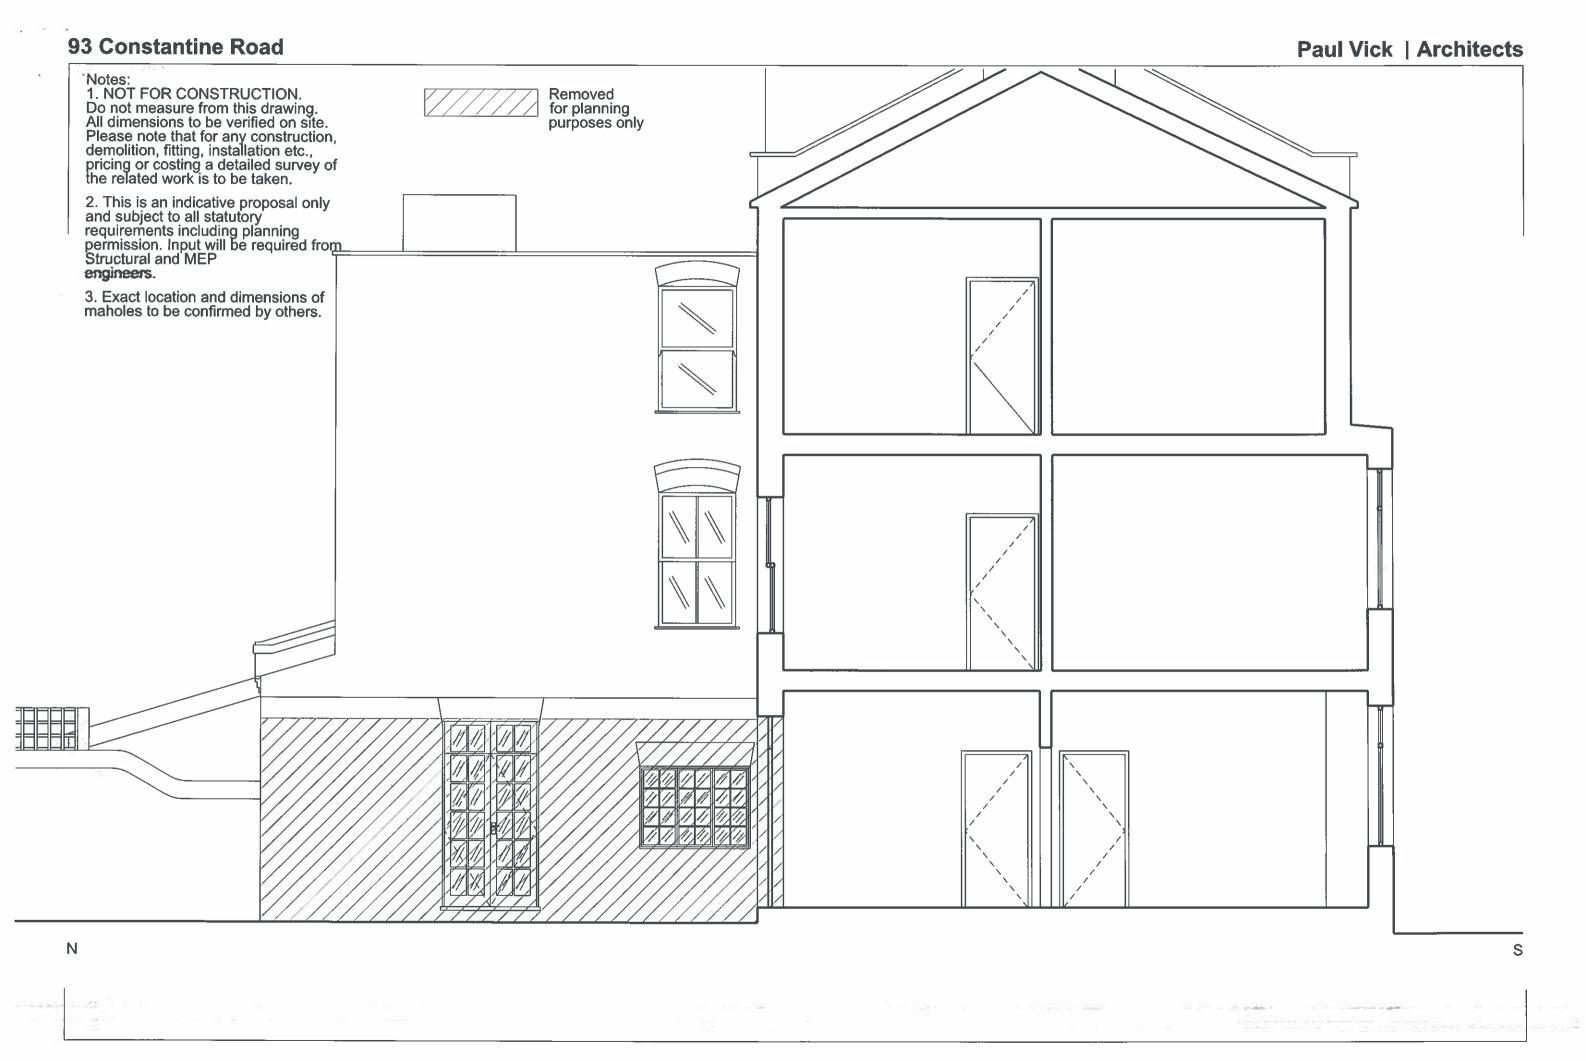





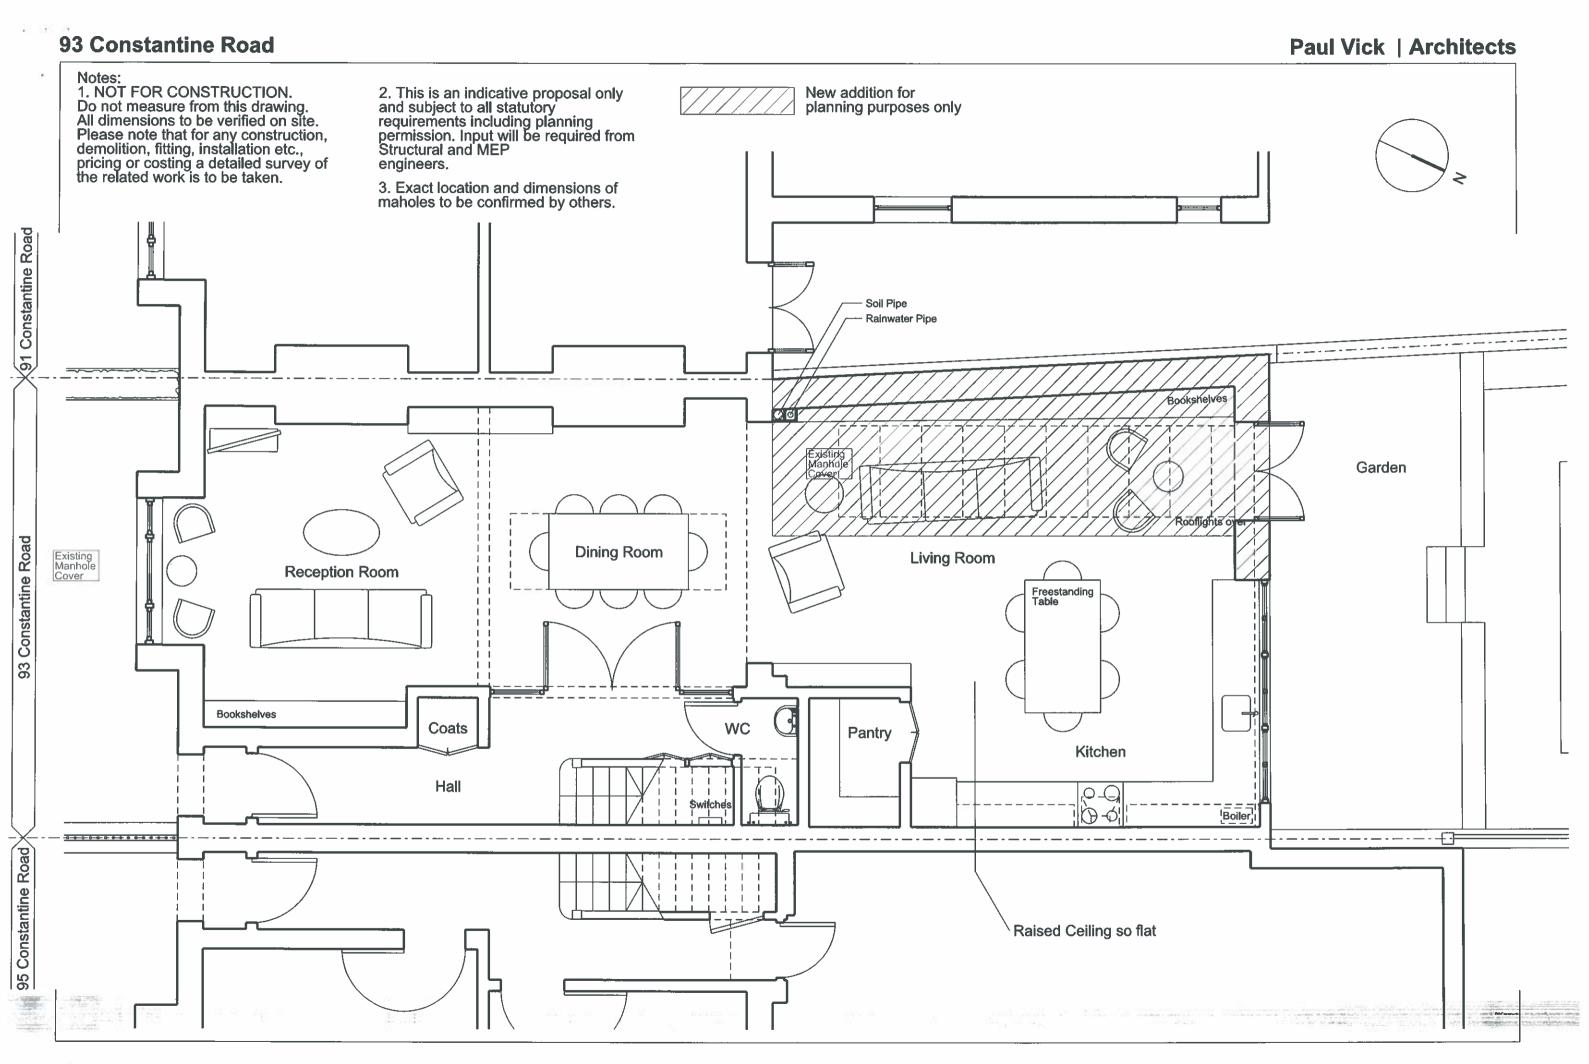


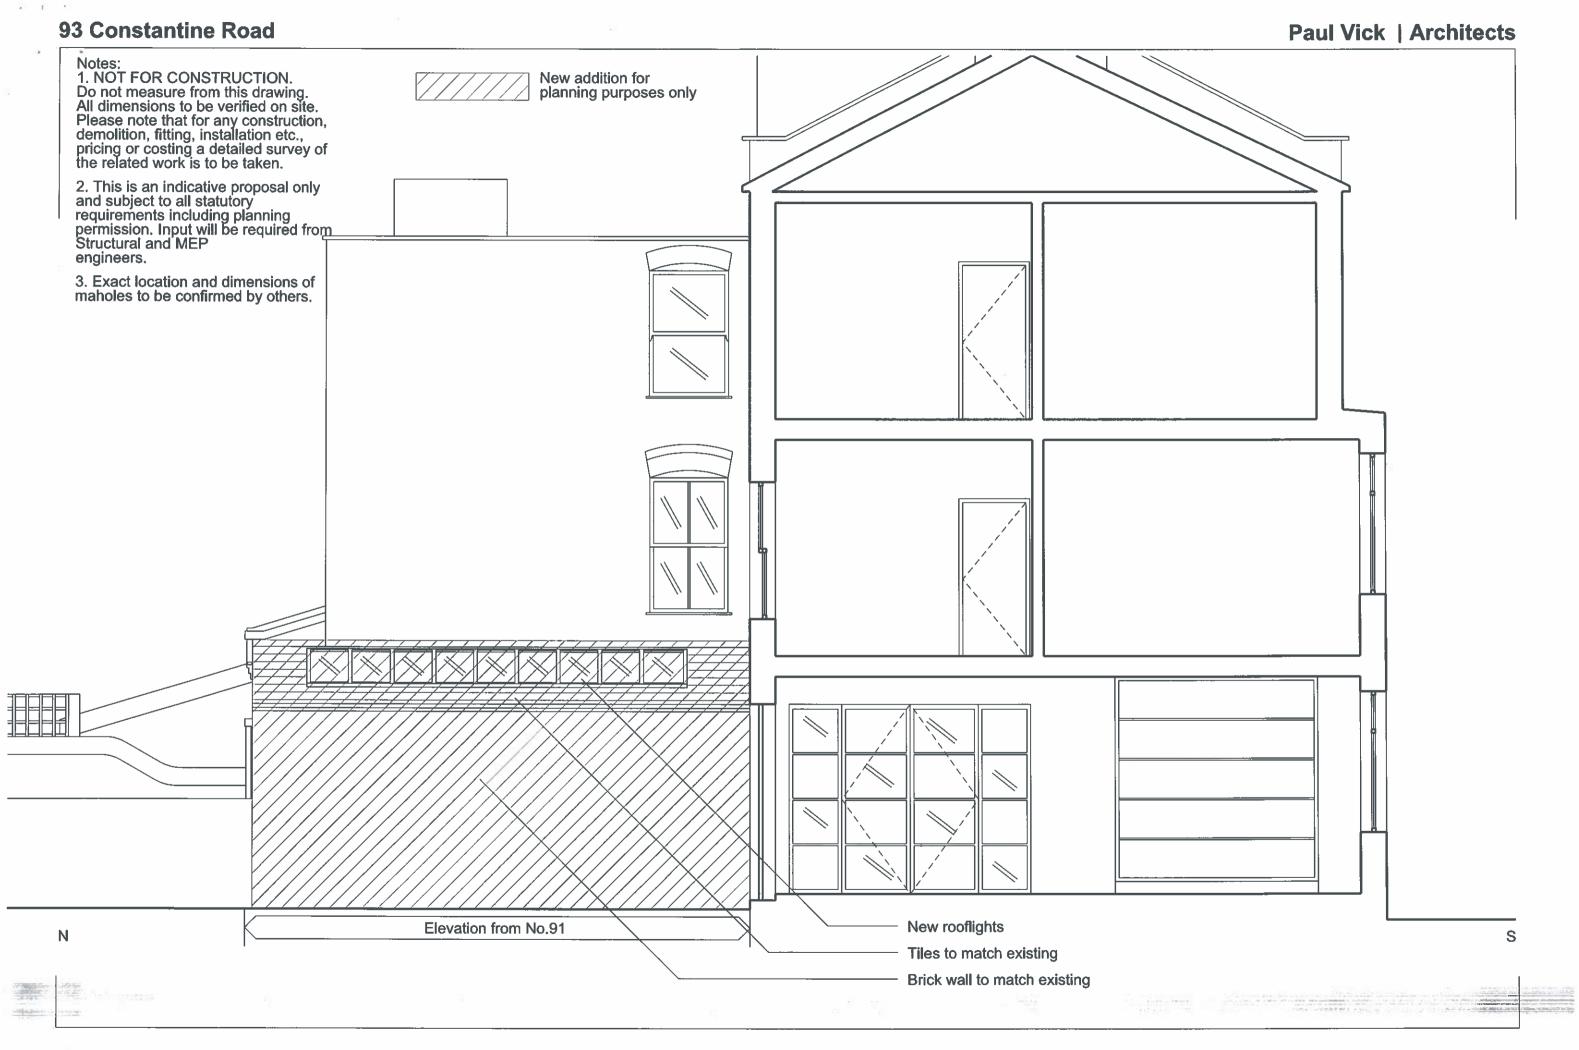

Paul Vick | Architects

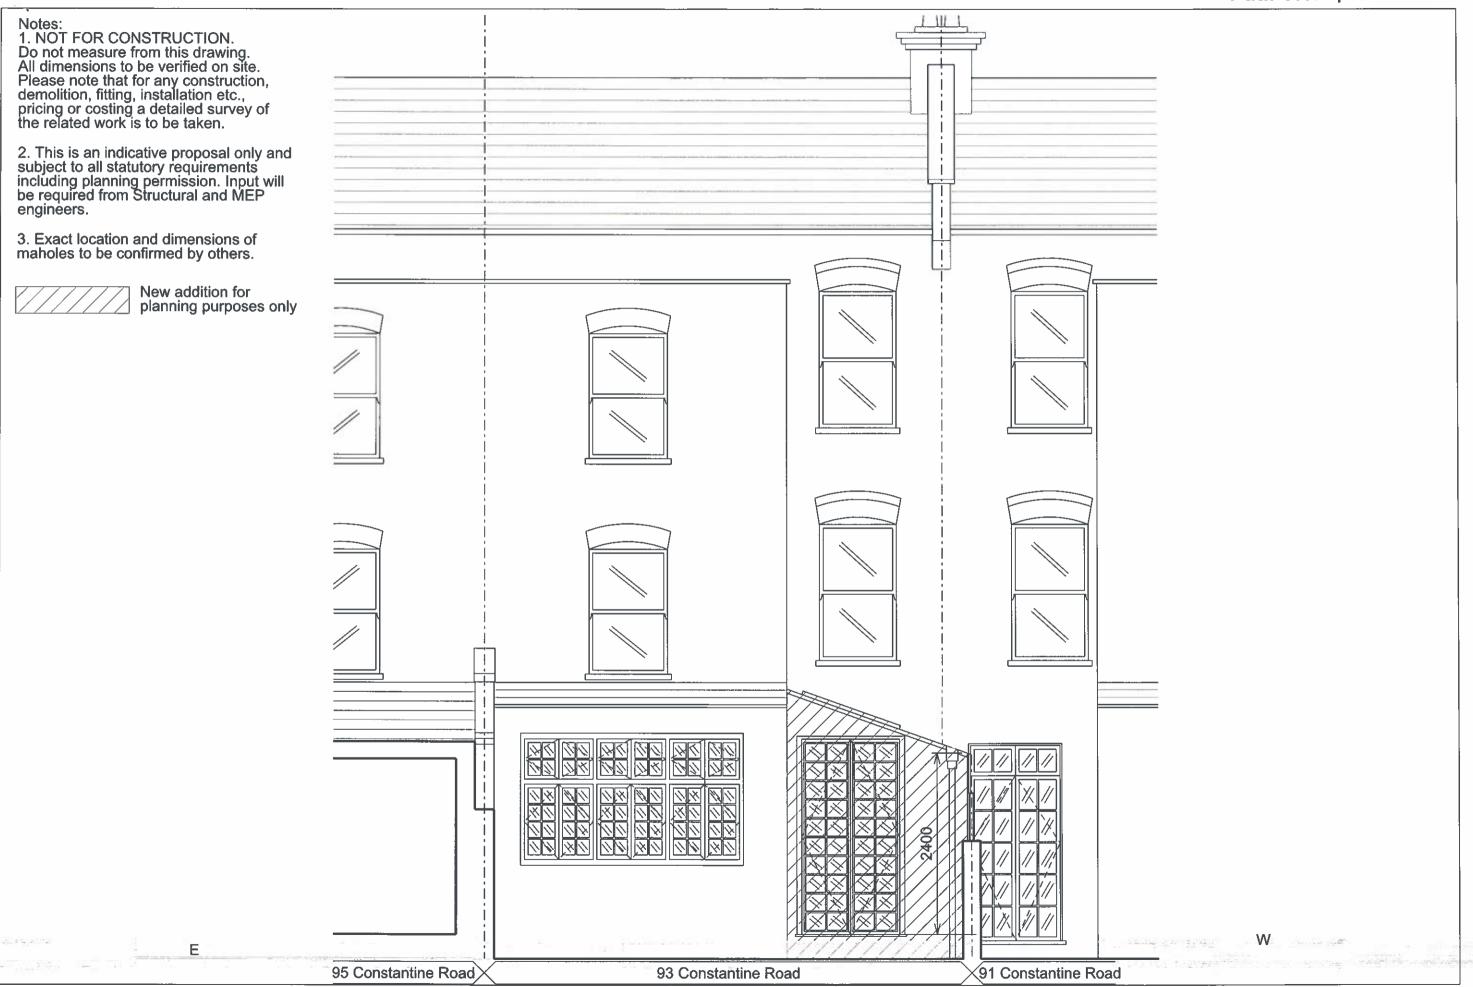

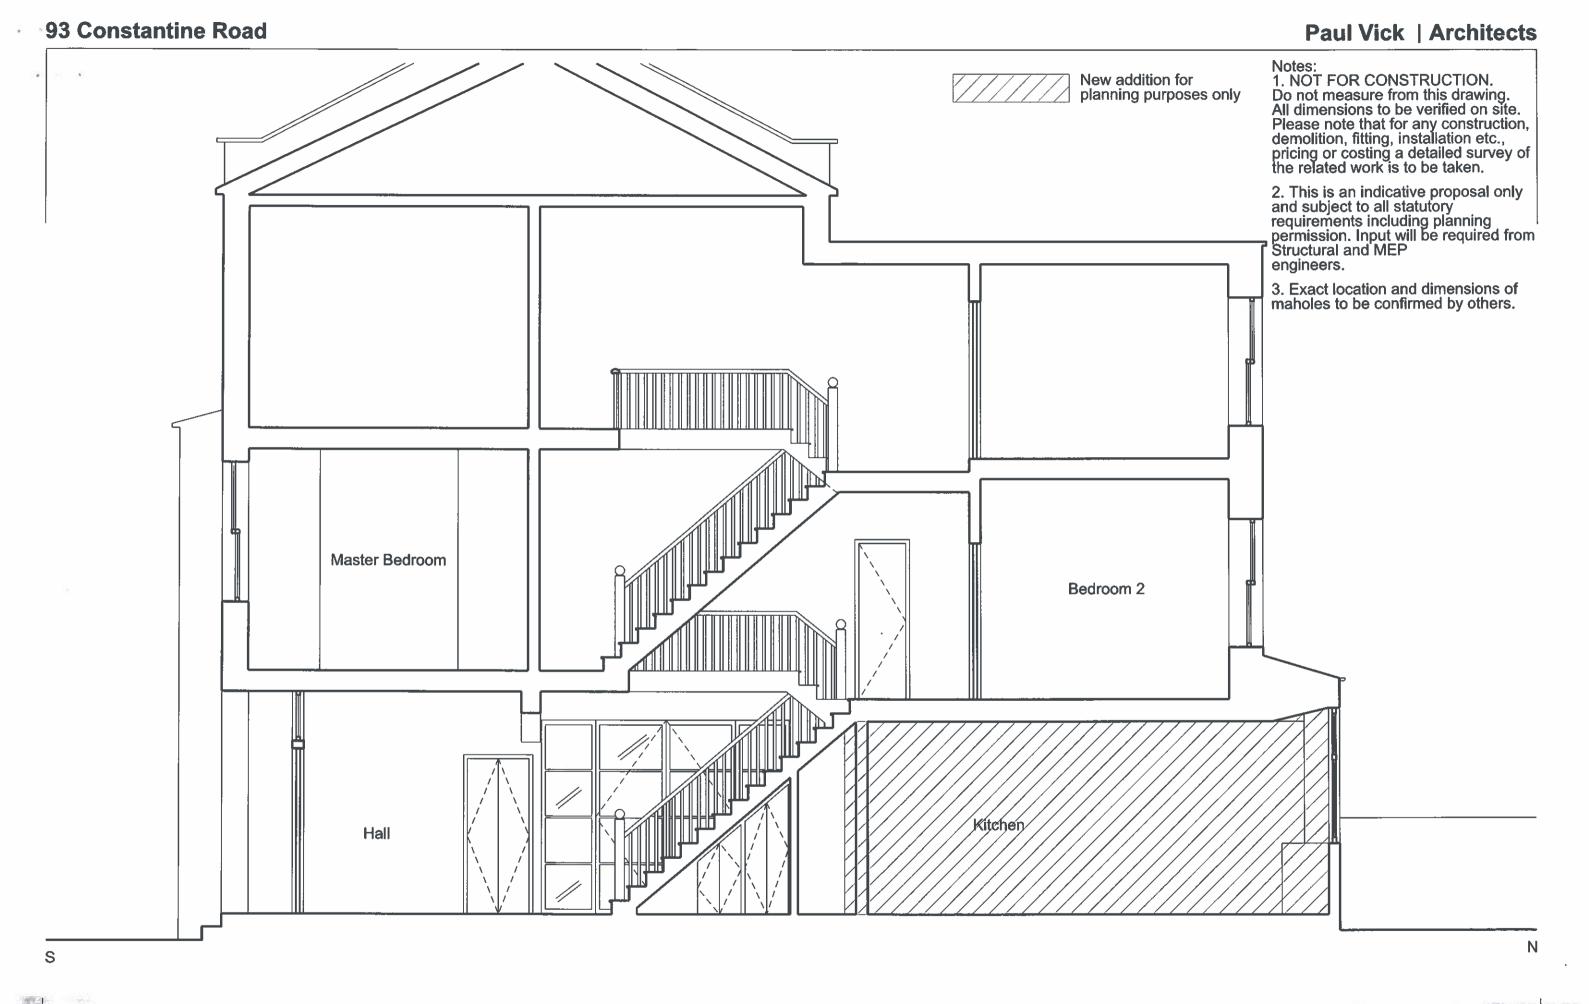

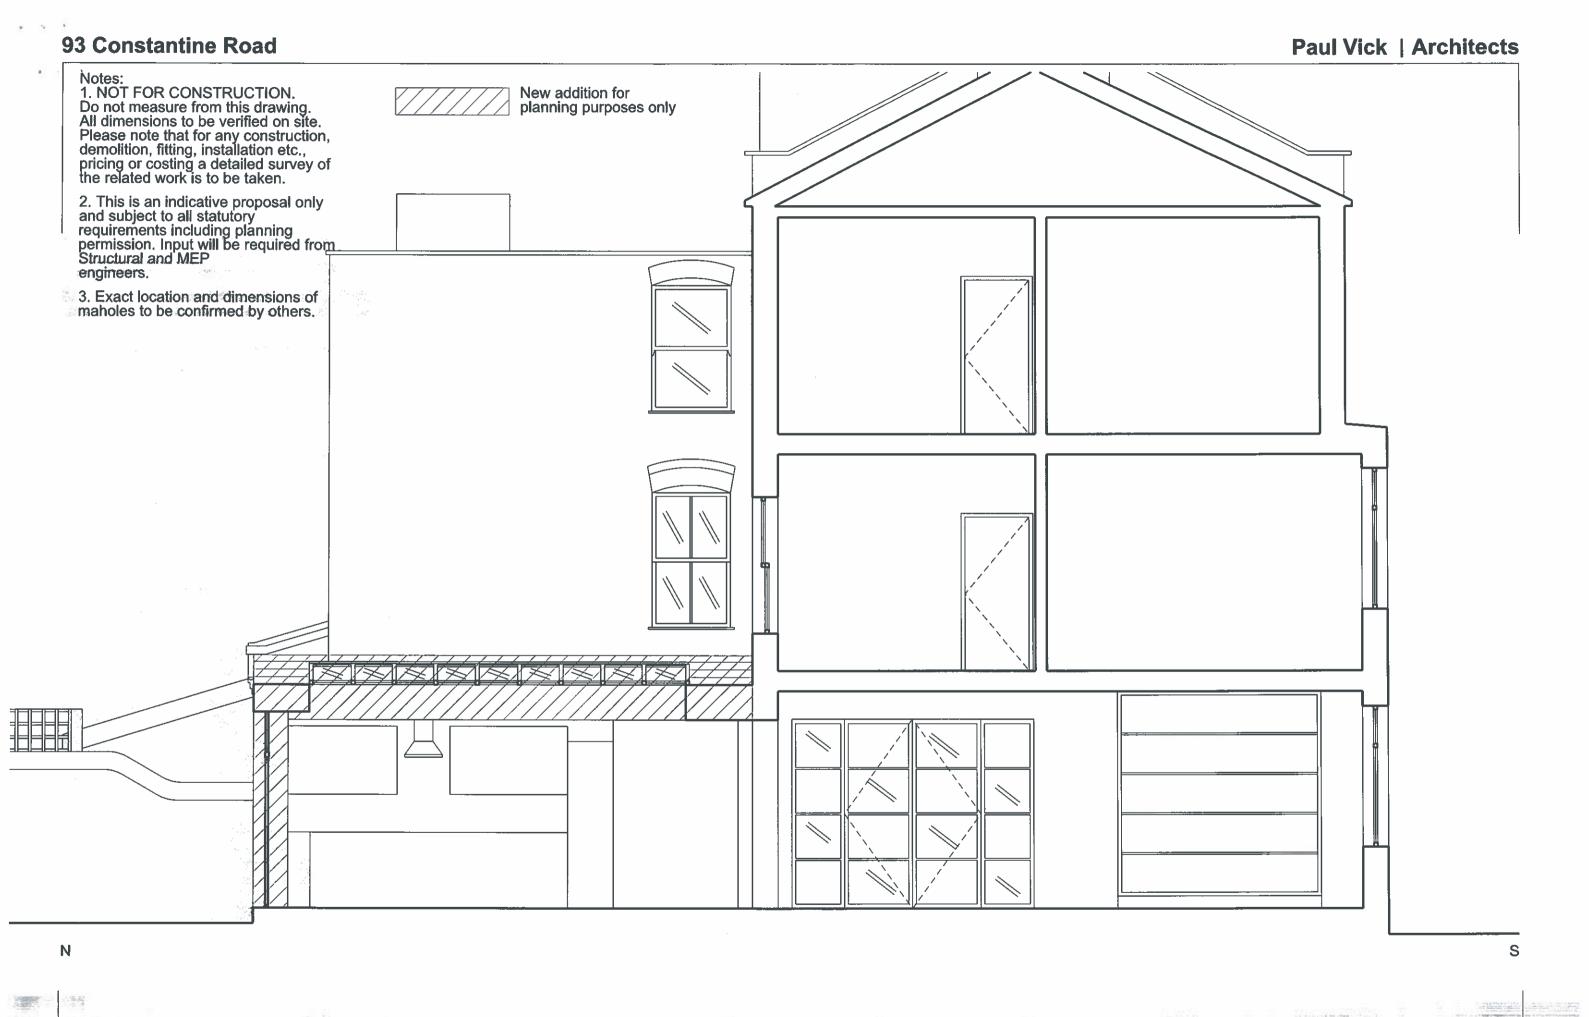

Paul Vick | Architects

