


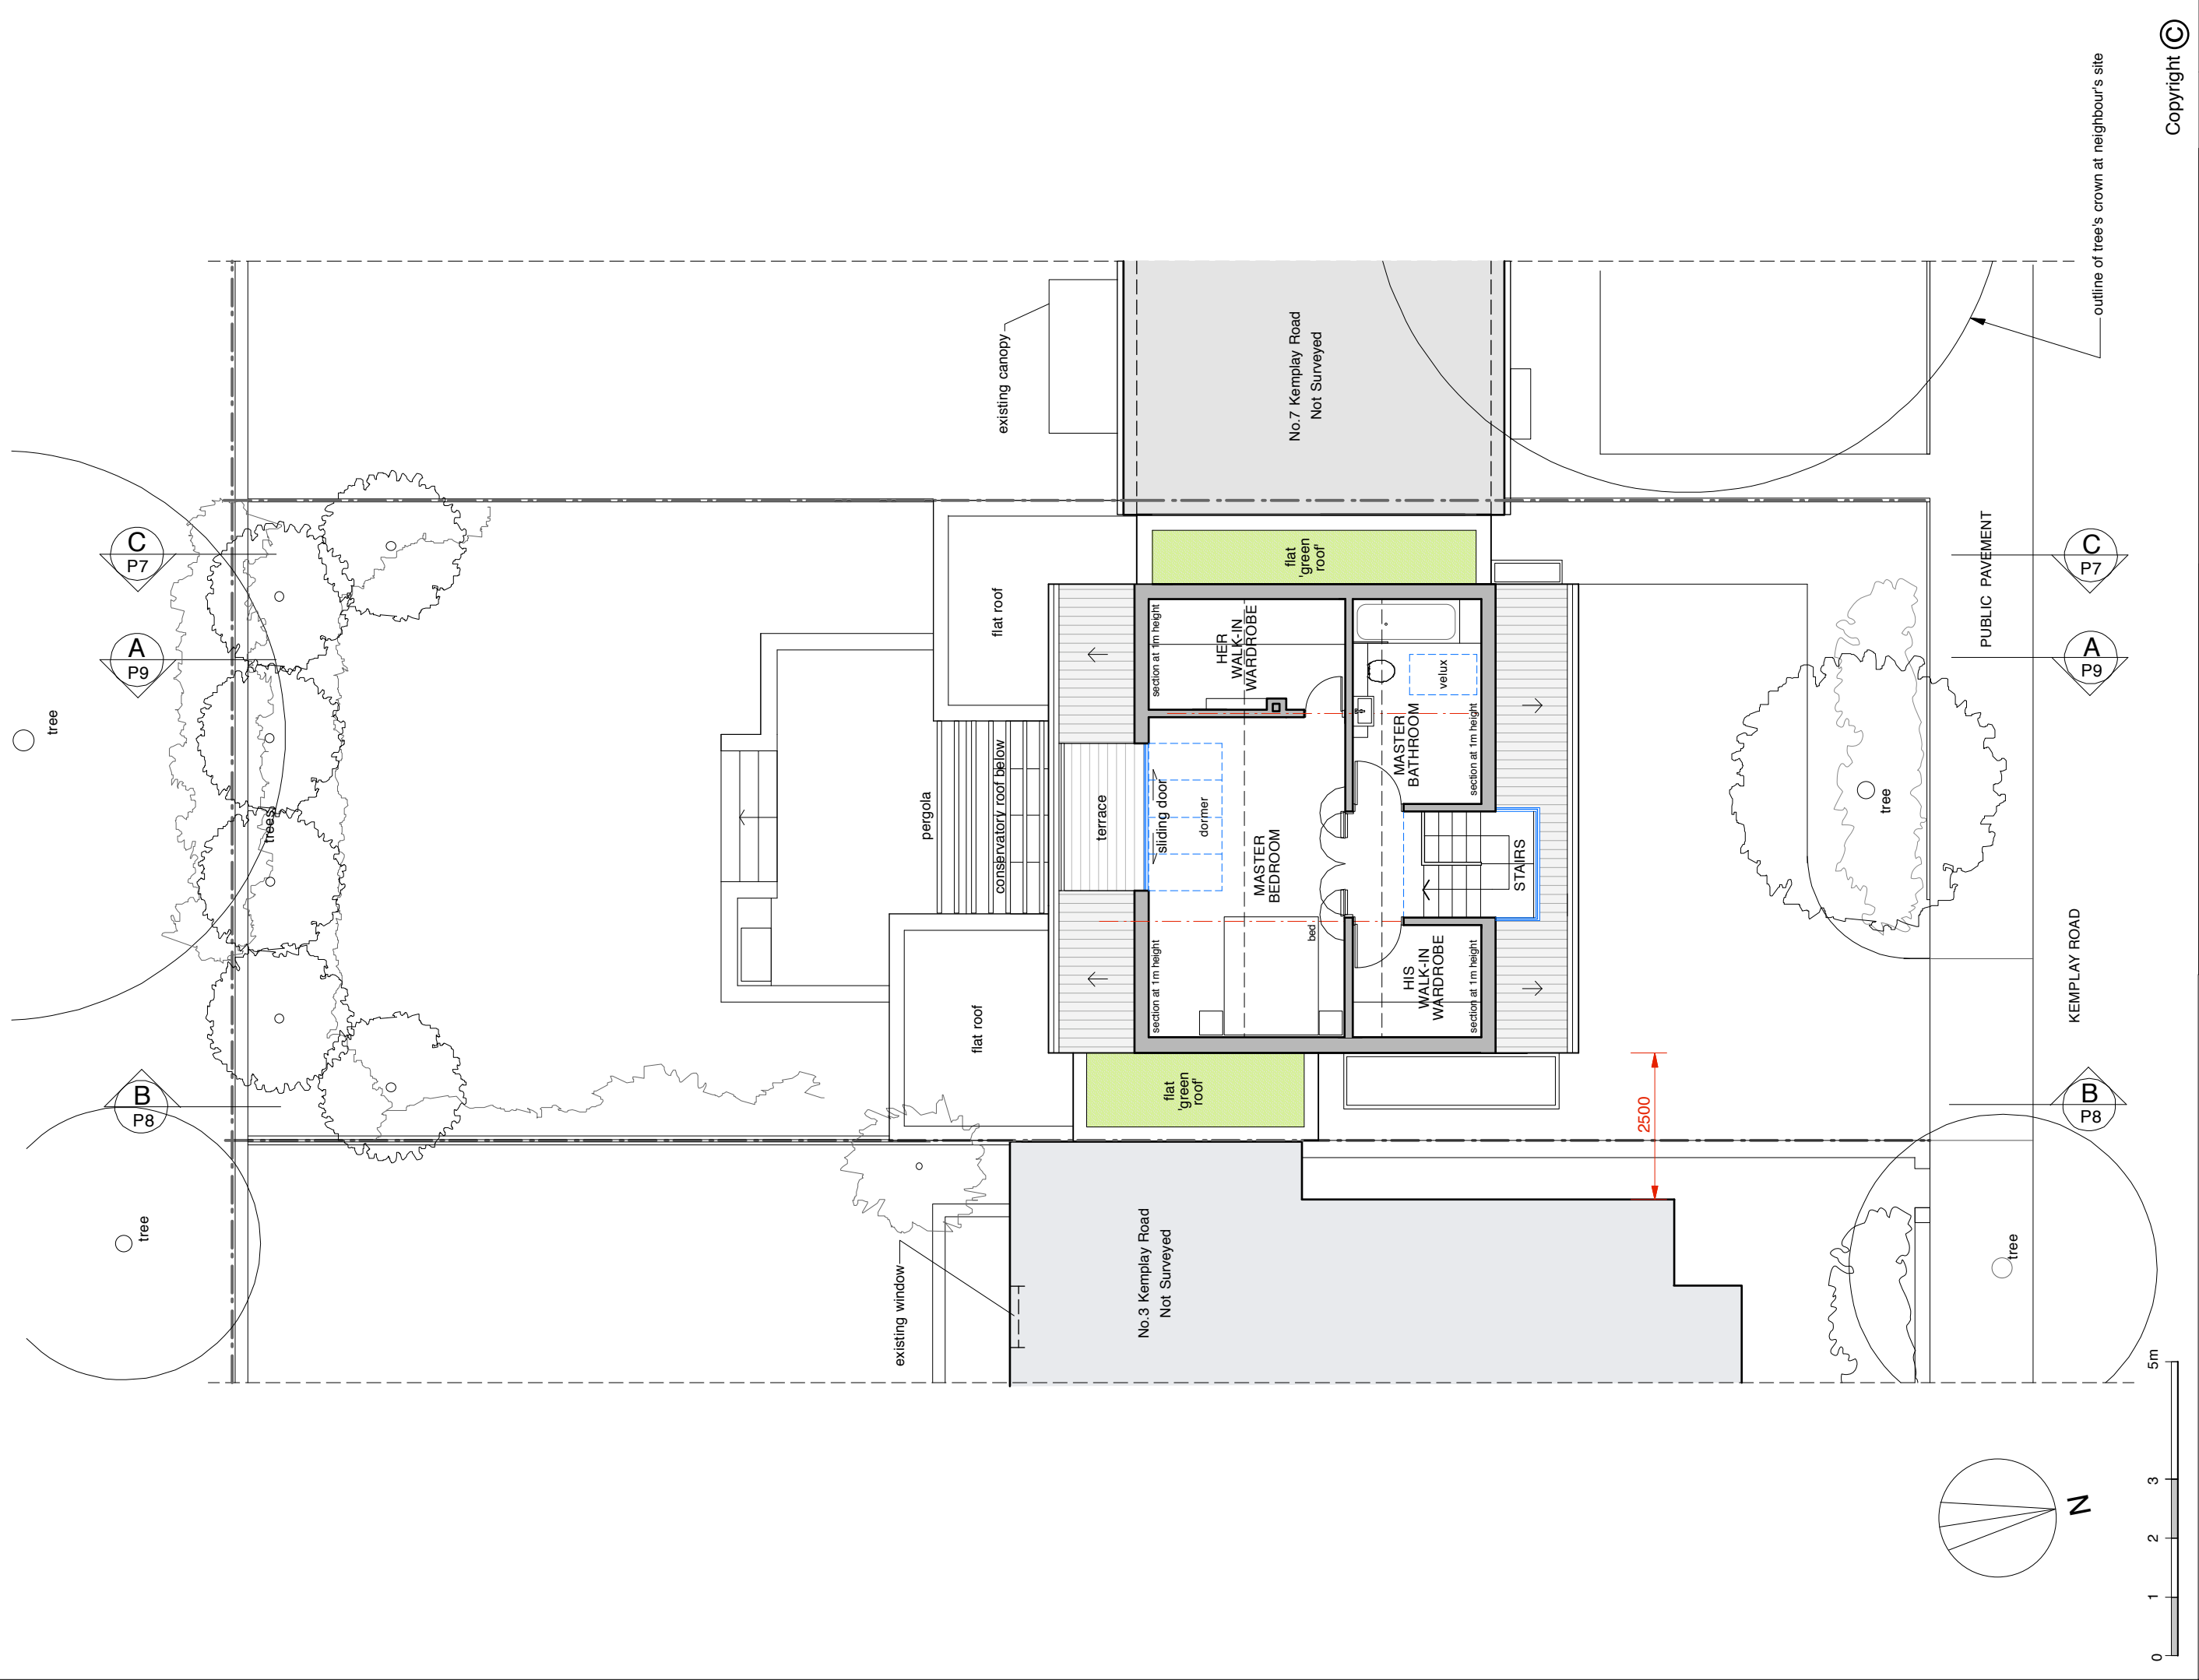

Rev.A (04.12.2013.) Update to layout
Rev.B (12.12.2013.) No.7KR wall position amended on drawing.
Rev.C (28.03.2014.) Update to layout.
Rev.D (04.04.2014.) Update to layout.
Rev.E (07.04.2014.) Update to layout.
Rev.F (07.06.2014.) Update to layout.

PLANNING ISSUE

ALL DIMENSIONS
TO BE CHECKED ON SITE
DO NOT SCALE

DRAWING
SECOND FLOOR - PROPOSED
PROJECT
5 KEMPLAY ROAD, NW3
CLIENT
MR & MRS FOURNIER

TAG
ARCHITECTS
TAG ARCHITECTS
14 BELSIZE CRESCENT, HAMPTSTEAD, LONDON NW3 5QU
TEL. : 020 7431 7974

Copyright ©

DATE
11.12
SCALE
1:100 @A3
JOB
126
DRAWING
P3F