

Revisions

Note
Do not scale from this drawing.
All dimensions to be checked on site.
Report any discrepancies to the Architect.


2684 A371

THE CAVENDISH SCHOOL
NEW HALL AND CLASSROOM BLOCK

SECTION B-B
HALL SECTION

Scale	1:50	Checked	C.DANCE
Date	JAN 2014	Drawn	CNR

BH & M
BARNESLEY HEWETT
& MALLINSON
CHARTERED ARCHITECTS
1 White Hart Lane, London SW13 0BA
Telephone: 0181 878 4667 Fax: 0181 878 8907
e-mail: mail@bhnm.co.uk http://www.bhnm.co.uk

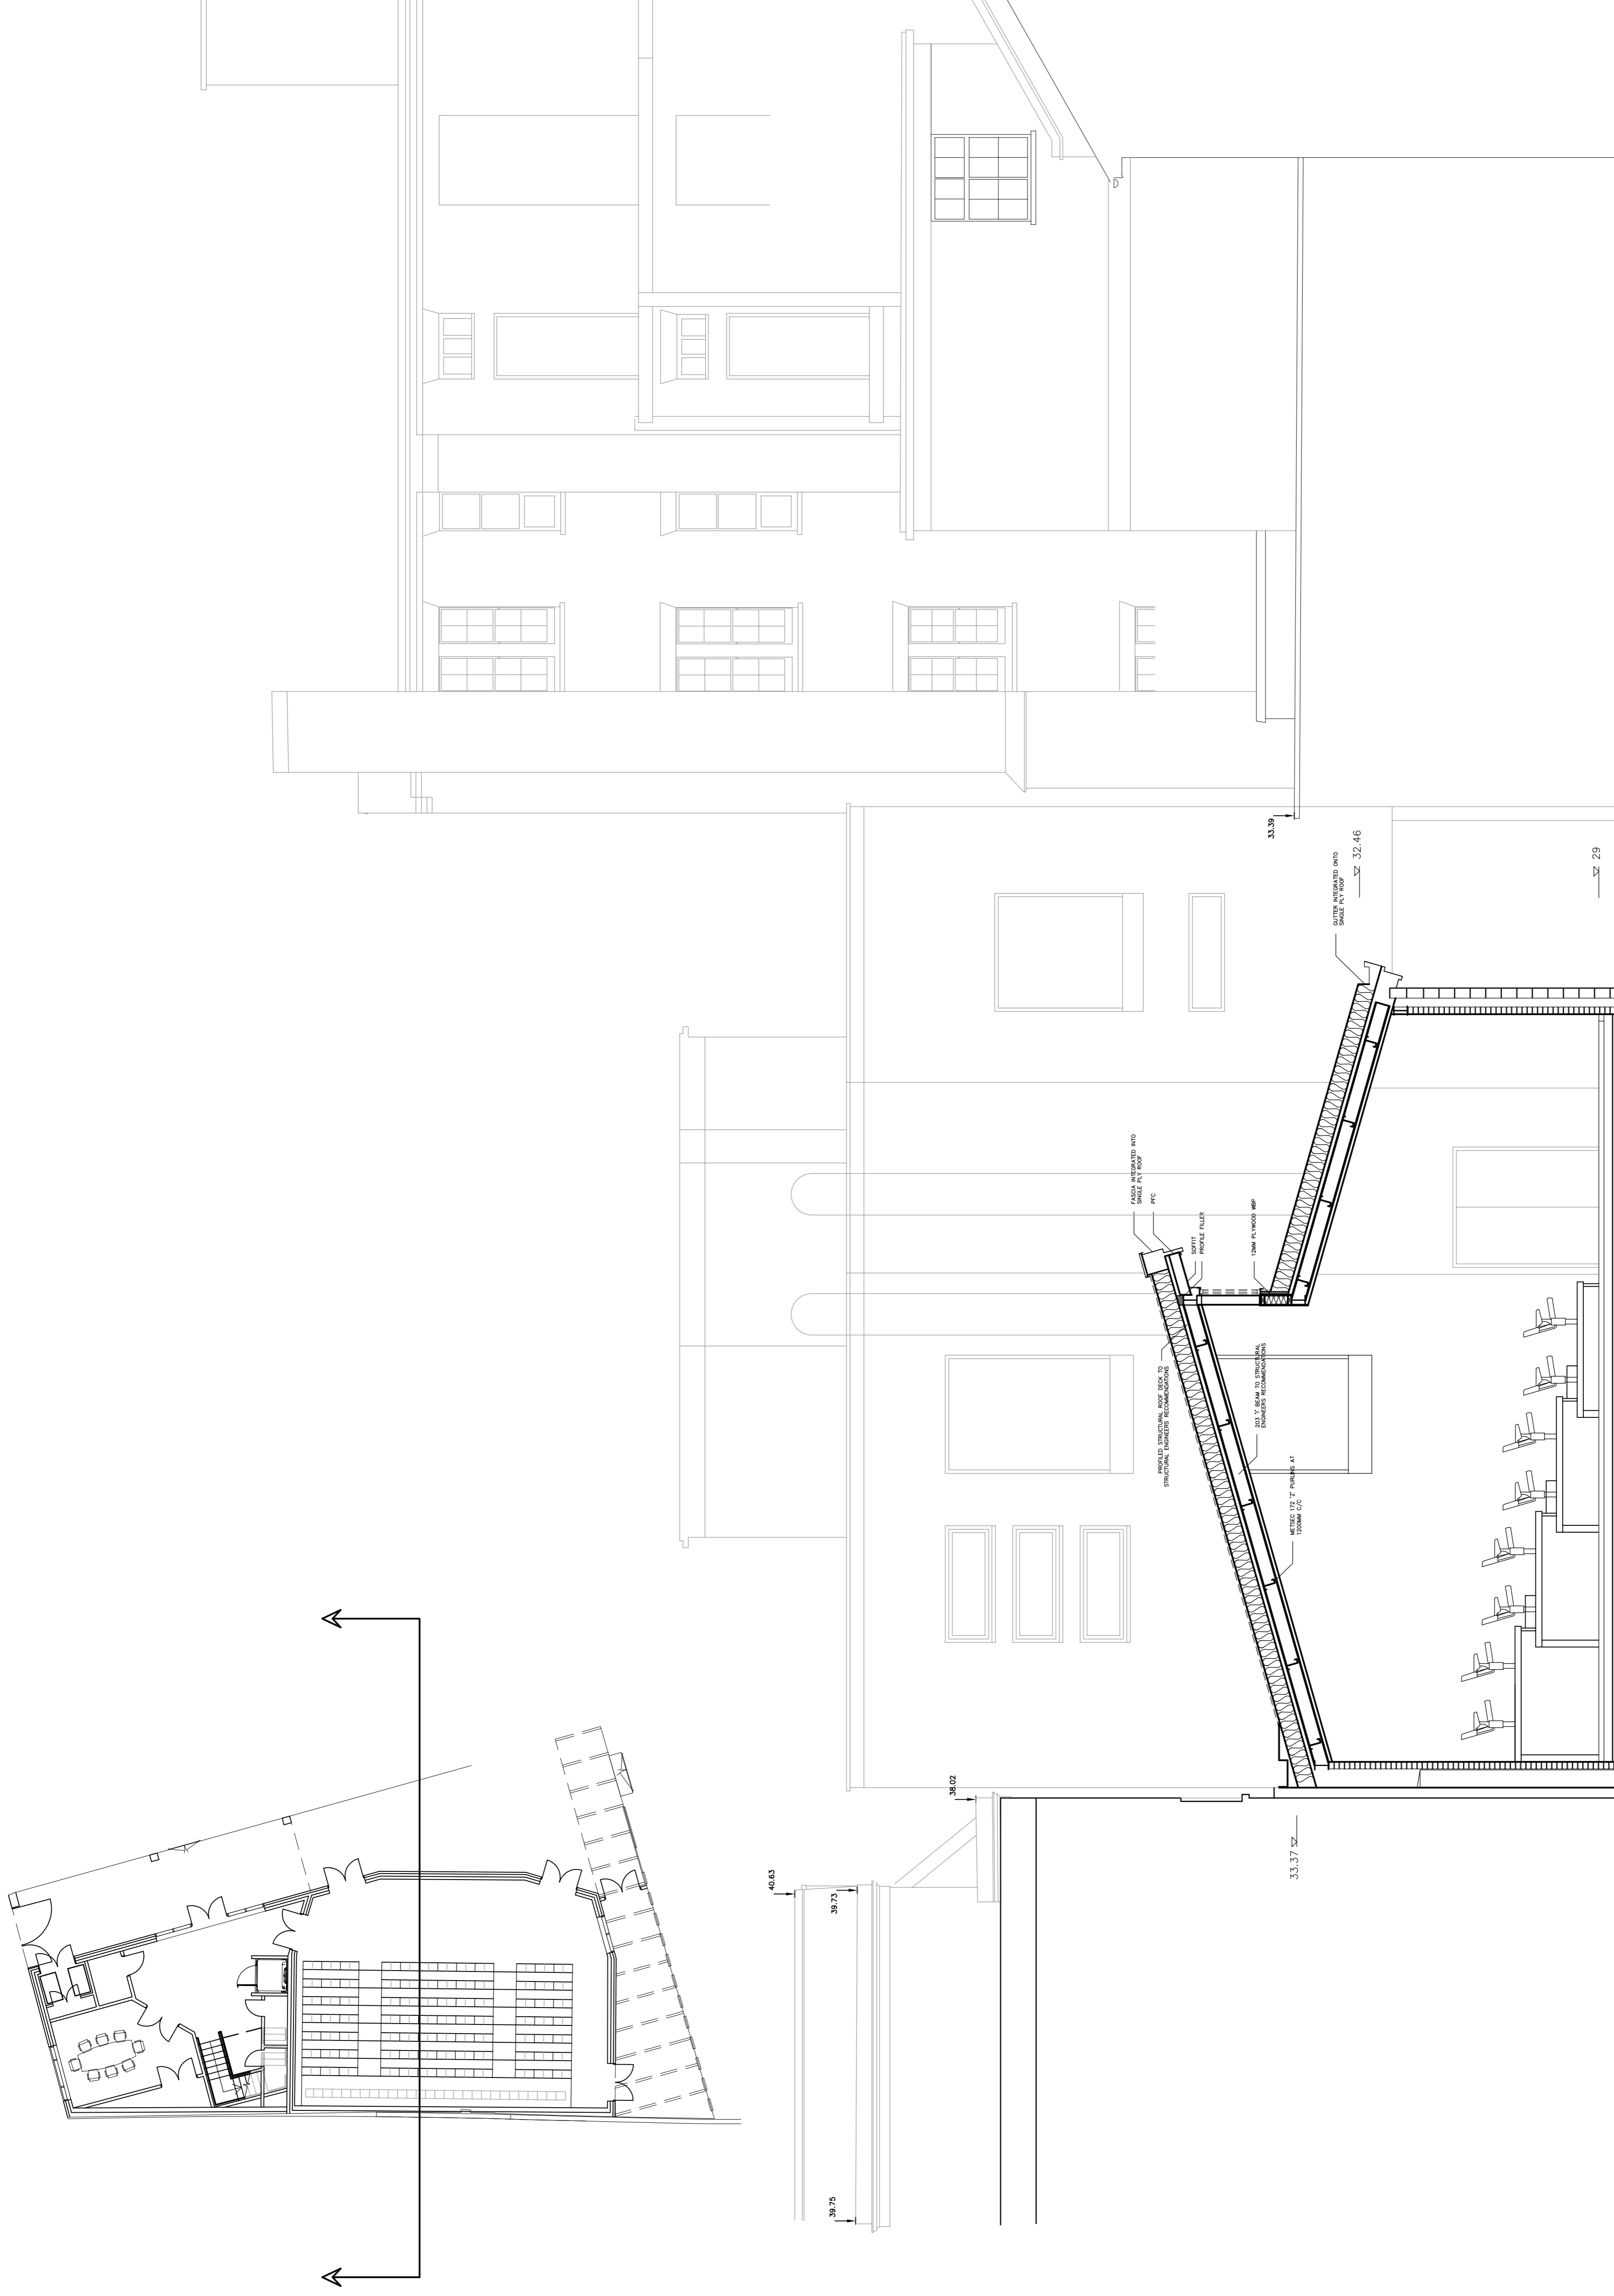

CAMDEN HOUSE

HALL WITH CLASSROOM BLOCK BEHIND

CLEARWATER YEARD AND
NO. 33 BEHIND