

Revisions

Note
Do not scale from this drawing.
All dimensions to be checked on site.
Report any discrepancies to the Architect.


2684 A372

THE CAVENDISH SCHOOL
NEW HALL AND CLASSROOM BLOCK

SECTION C-C
INVERNESS STREET SECTION

Scale	1:50	Checked	C.DANCE
Date	MAY 2014	Drawn	CNR

BH & M
BARNESLEY HEWETT
& MALLINSON
CHARTERED ARCHITECTS
1 White Hart Lane, London SW13 0BA
Telephone: 0181 878 4667 Fax: 0181 878 8907
e-mail: hmail@bhnm.co.uk http://www.bhnm.co.uk

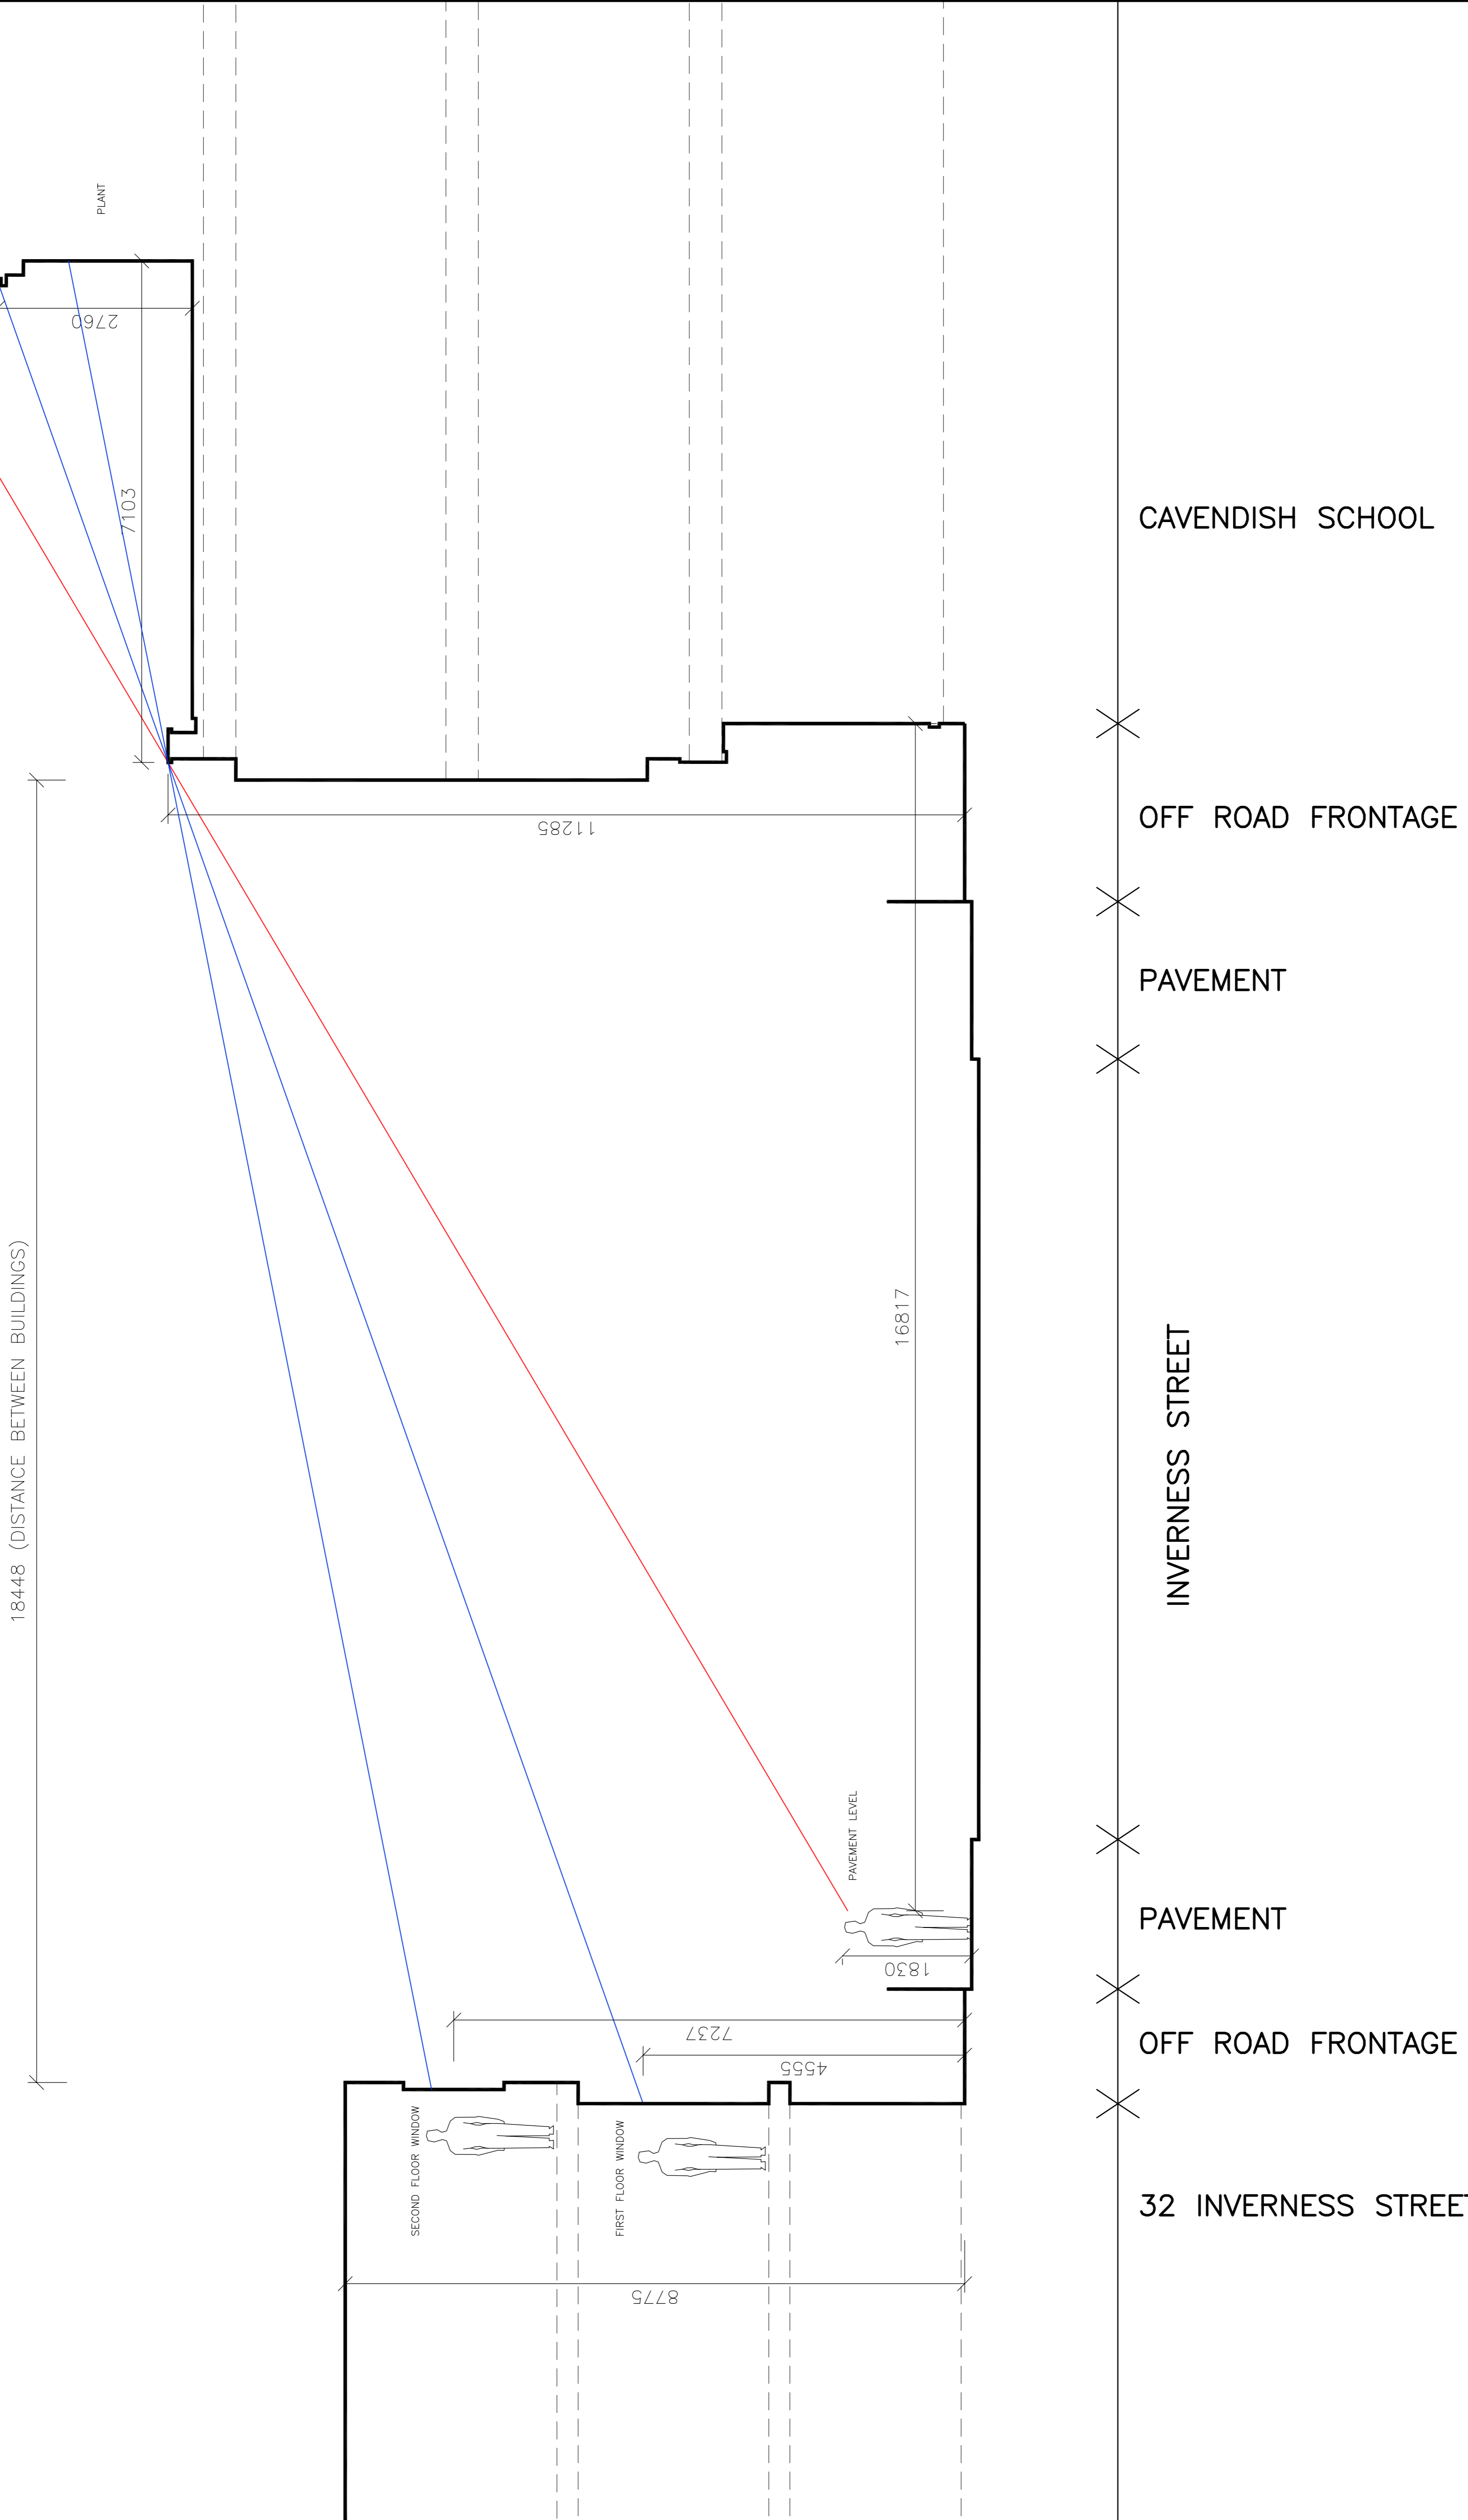

CAVENDISH SCHOOL

OFF ROAD FRONTAGE

PAVEMENT

INVERNESS STREET

PAVEMENT

OFF ROAD FRONTAGE

32 INVERNESS STREET