

Revisions

**Note**  
Do not scale from this drawing.  
All dimensions to be checked on site.  
Report any discrepancies to the Architect.



**2684 A313**

THE CAVENDISH SCHOOL  
NEW HALL AND CLASSROOM BLOCK

ROOF PLAN PROPOSED  
SCHEME 6

Scale	1:50	Checked	C.DANCE
Date	MAR 2014	Drawn	CNR

**BH & M**  
**BARNESLEY HEWETT & MALLINSON**  
CHARTERED ARCHITECTS  
1 White Hart Lane, London SW13 0BA  
Telephone: 0181 878 4667 Fax: 0181 878 8907  
e-mail: mail@bhnm.co.uk http://www.bhnm.co.uk

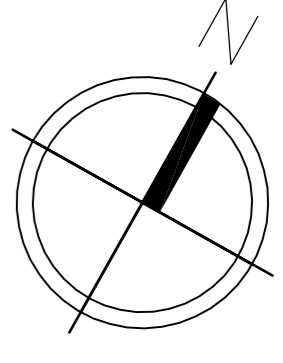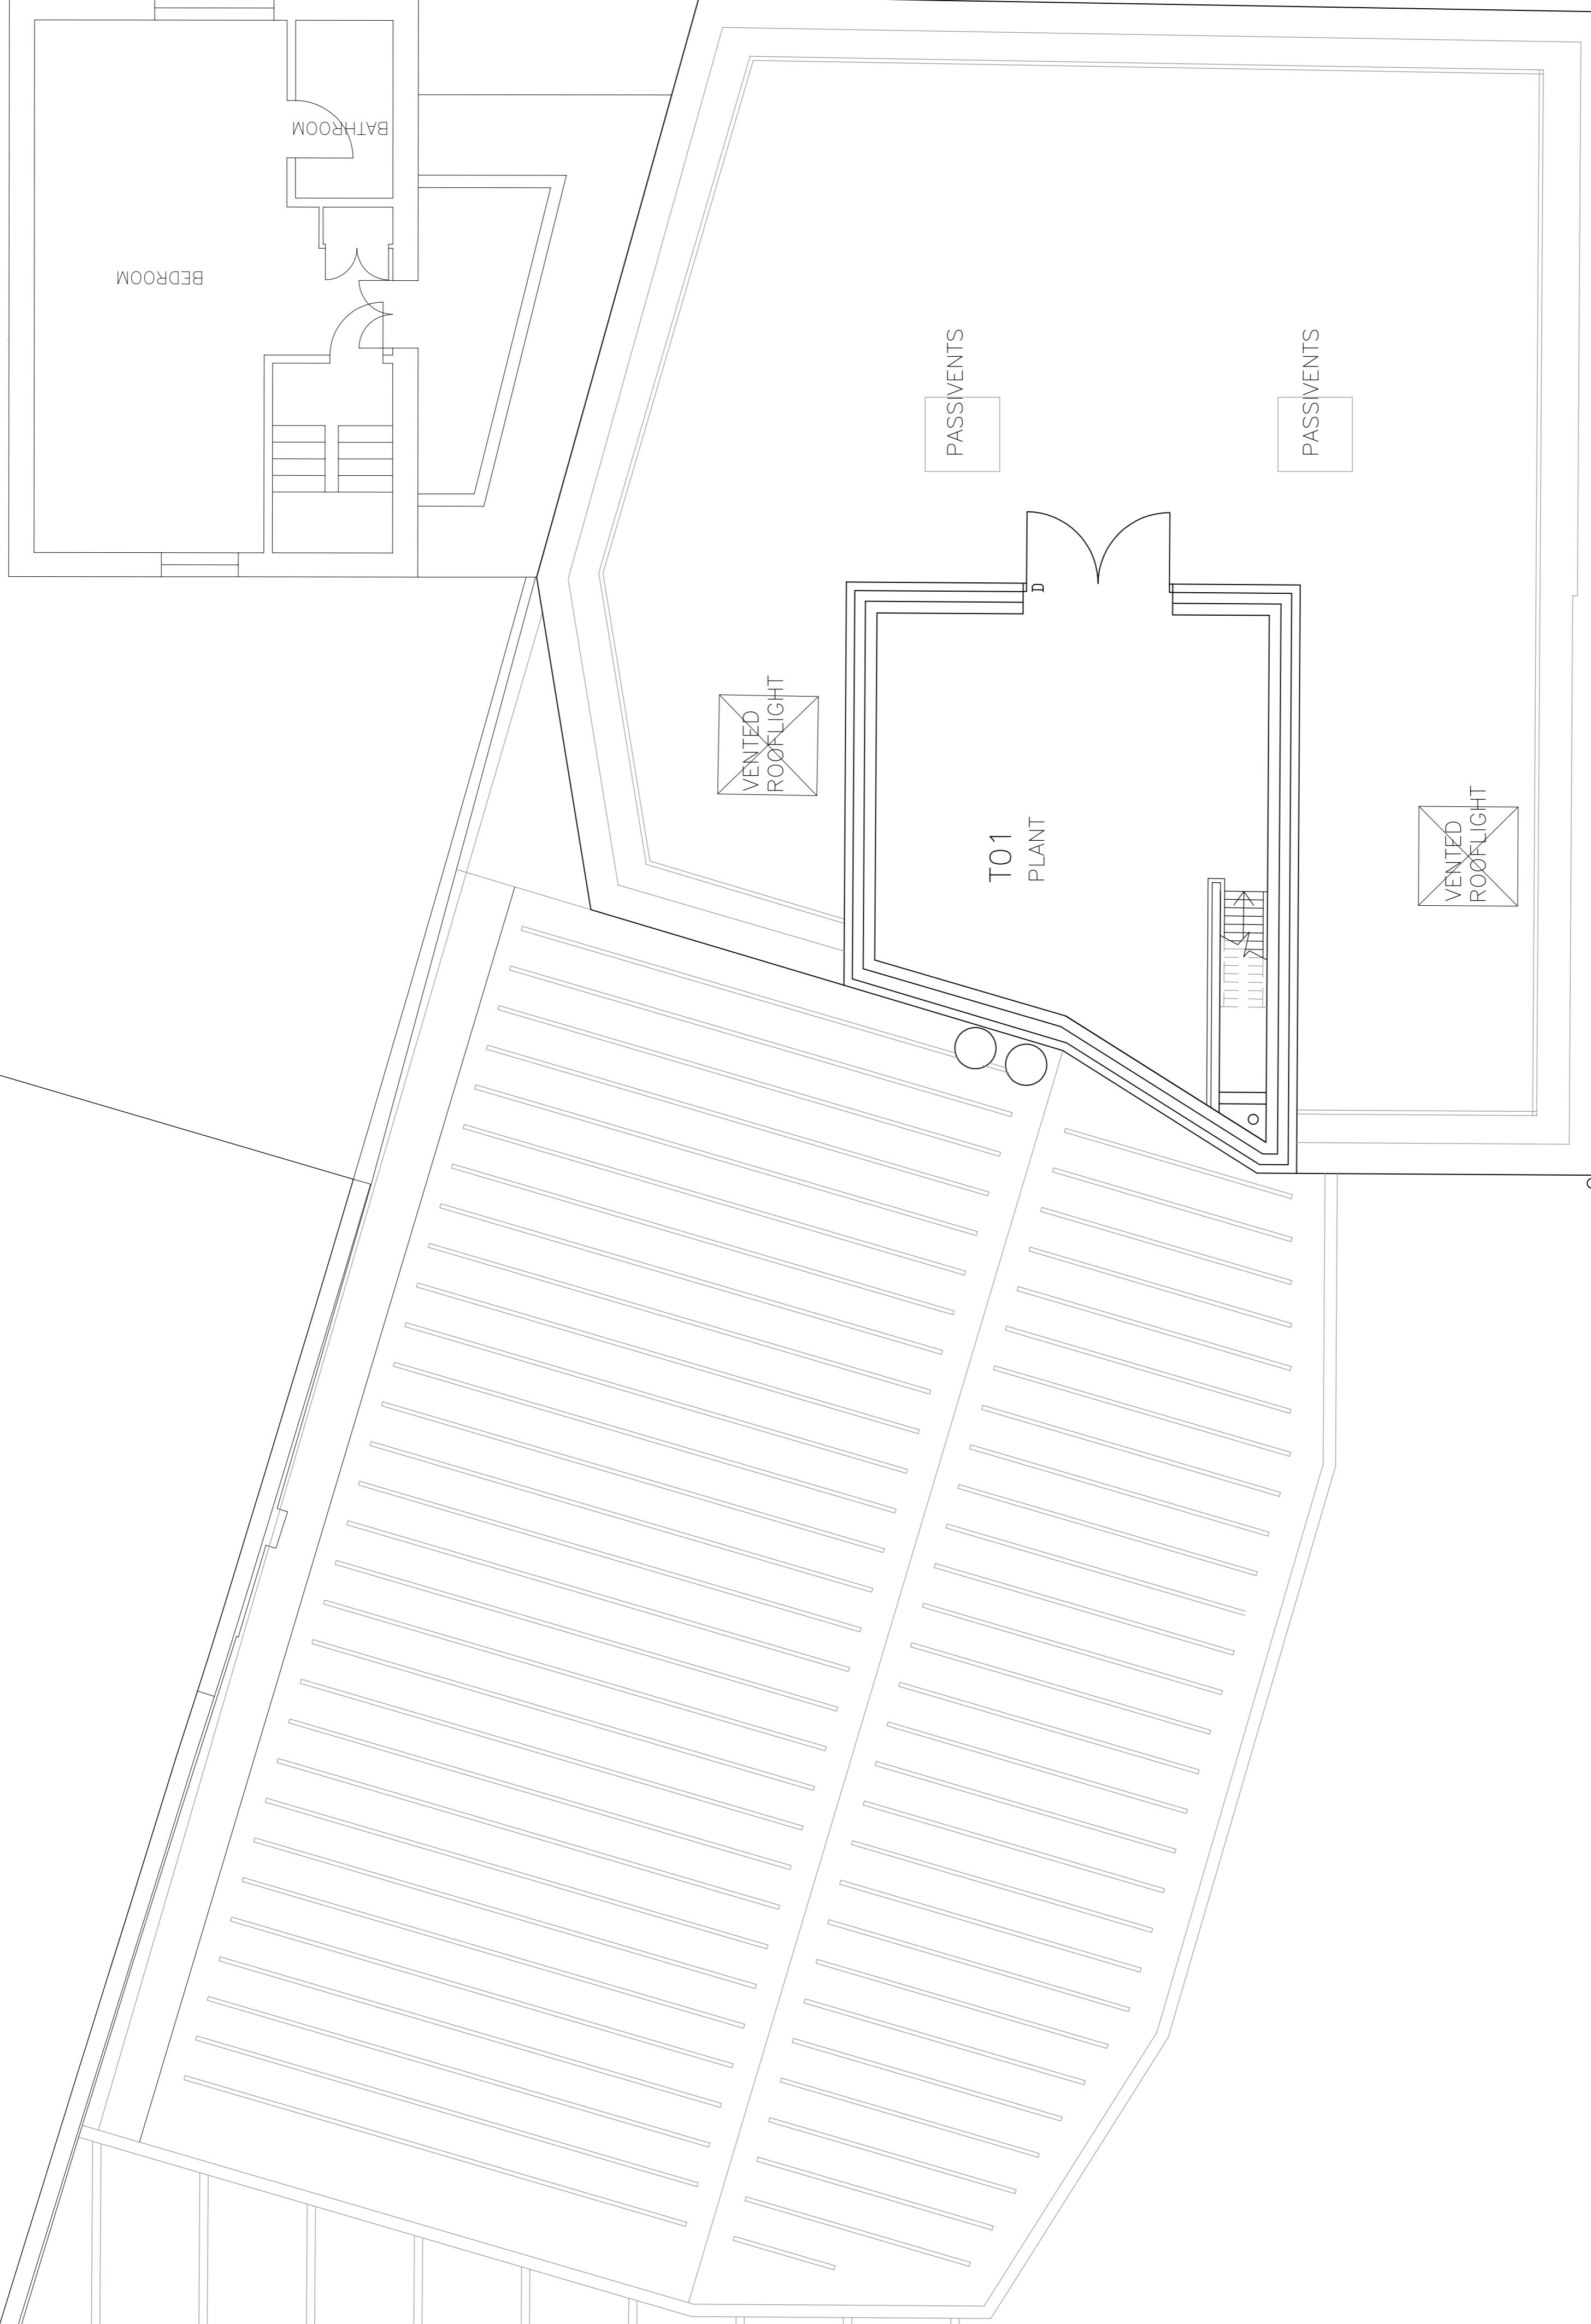

1 0 1 2 3 4 5 METRES

