


- THIS DRAWING IS COPYRIGHT AND SHOULD NOT BE DISTRIBUTED, REPRODUCED, AMENDED OR COPIED IN ANY WAY OR ANY FORMAT WITHOUT THE WRITTEN PERMISSION FROM BKR FLOORPLANS.
1. DO NOT SCALE. WORK TO FIGURED DIMENSIONS ONLY. ALL DIMENSIONS CHECKED. ALL DIMENSIONS ON SITE PRIOR TO THE COMMENCEMENT OF WORK AND REPORT ALL ERRORS & OMISSIONS TO THE ARCHITECT OR ENGINEER.
2. THE LOCATIONS AND SIZES OF SERVICES, VENTS AND DUCTS ON THIS SETTING OUT DRAWING ARE APPROXIMATE. THE RELEVANT SERVICE ENGINEERS SHOULD BE REPORTED TO THE ARCHITECT AND ENGINEER.

Legend

CH	ceiling height		step up
SH	sill height		slope up
H	head height		stair break
WH	window height		detail level
DH	door height		
SC	structural ceiling		
FC	false ceiling		
IC	inspection chamber		
D	drain		
RWP	rain water pipe		
SVP	soil vent pipe		

GROUND

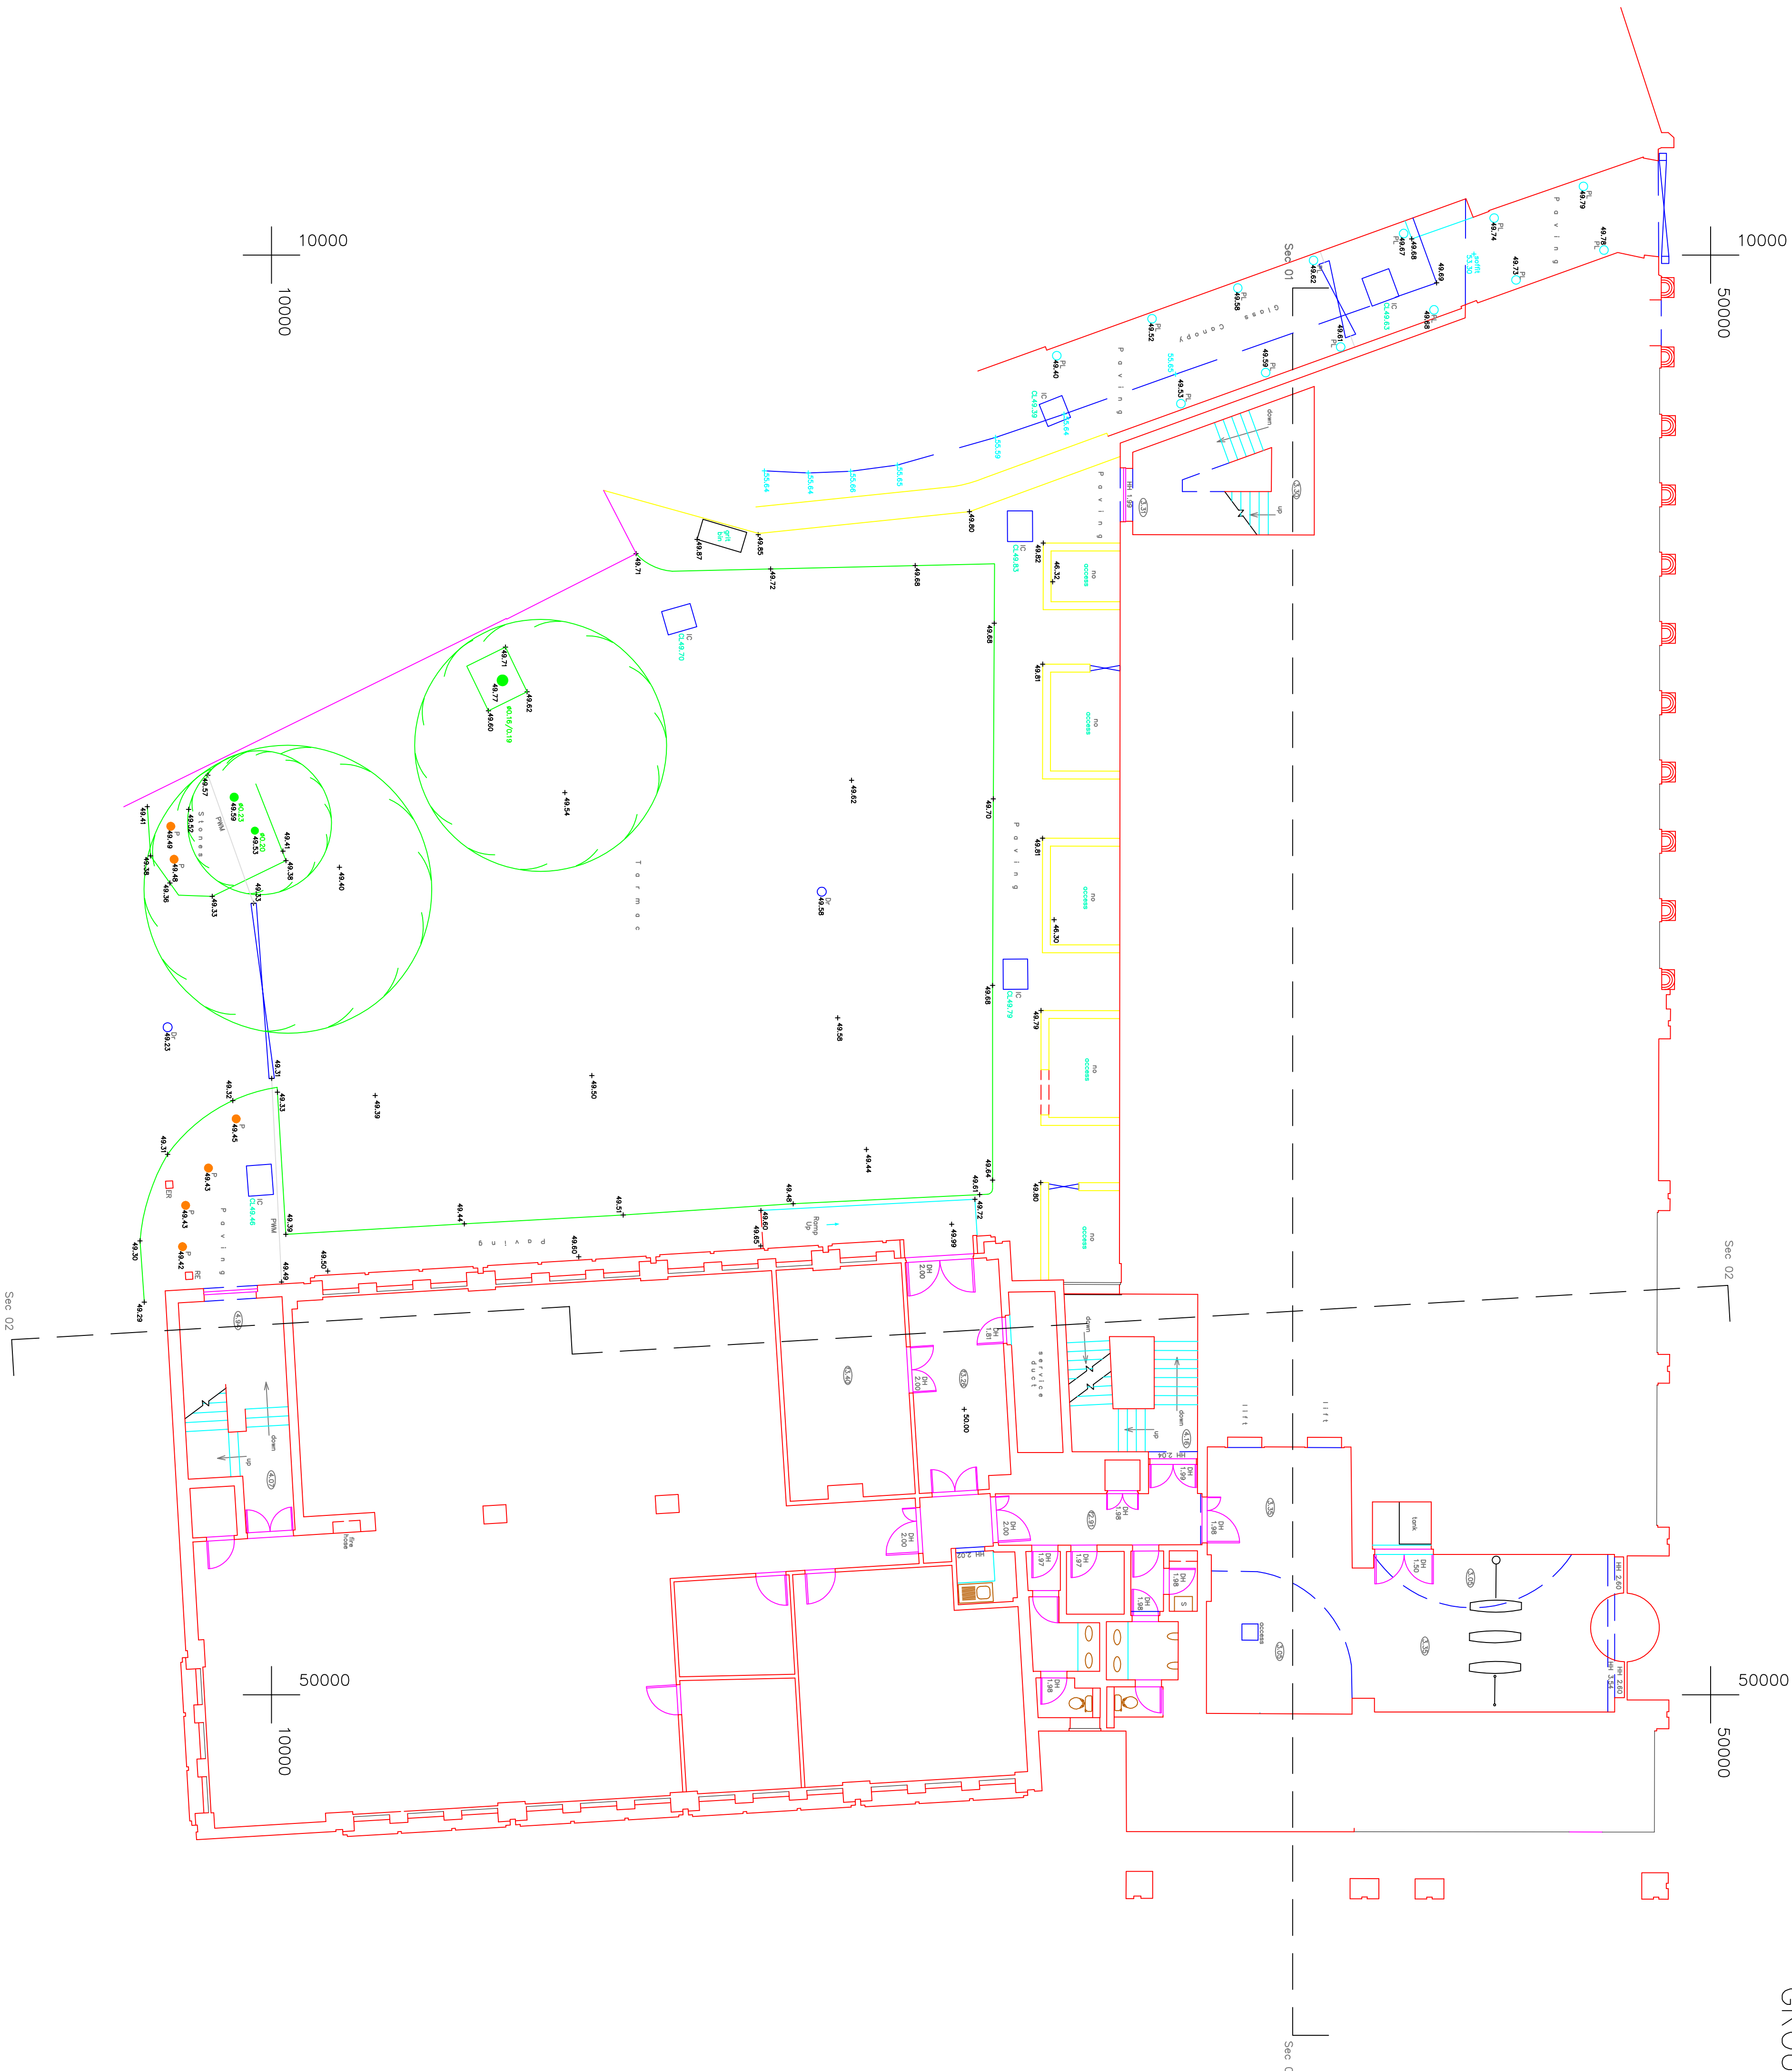

R1	Datum level confirmed. Additional levels shown. Ordinance survey with or inserted as best fit	23.01.13
Rev.	Notes:	Date

BKR Surveys



Phone: 0845 257 2023
Fax: 0845 257 2024
Email: info@bkrfloorplans.co.uk
web: www.bkrfloorplans.co.uk

Sunnyhill House
37 Sunnyhill Road
London
SW16 2UG

Client

Stride Treglown

Project

203 High Holborn
London WC1V 7BD

Drawing

EXISTING
GROUND FLOOR
Phase 2

DWG:

HH203 - 1212 - 002

Rev

DRAWN :

GS

CHECKED :

GS

SCALE WITH CAUTION AS DISTORTION CAN OCCUR

0m

100mm

SCALE :

1:100

@ A1