


FRONT GARDEN - GENERAL LAYOUT SCALE 1:50 @ A3

GLoucester Crescent

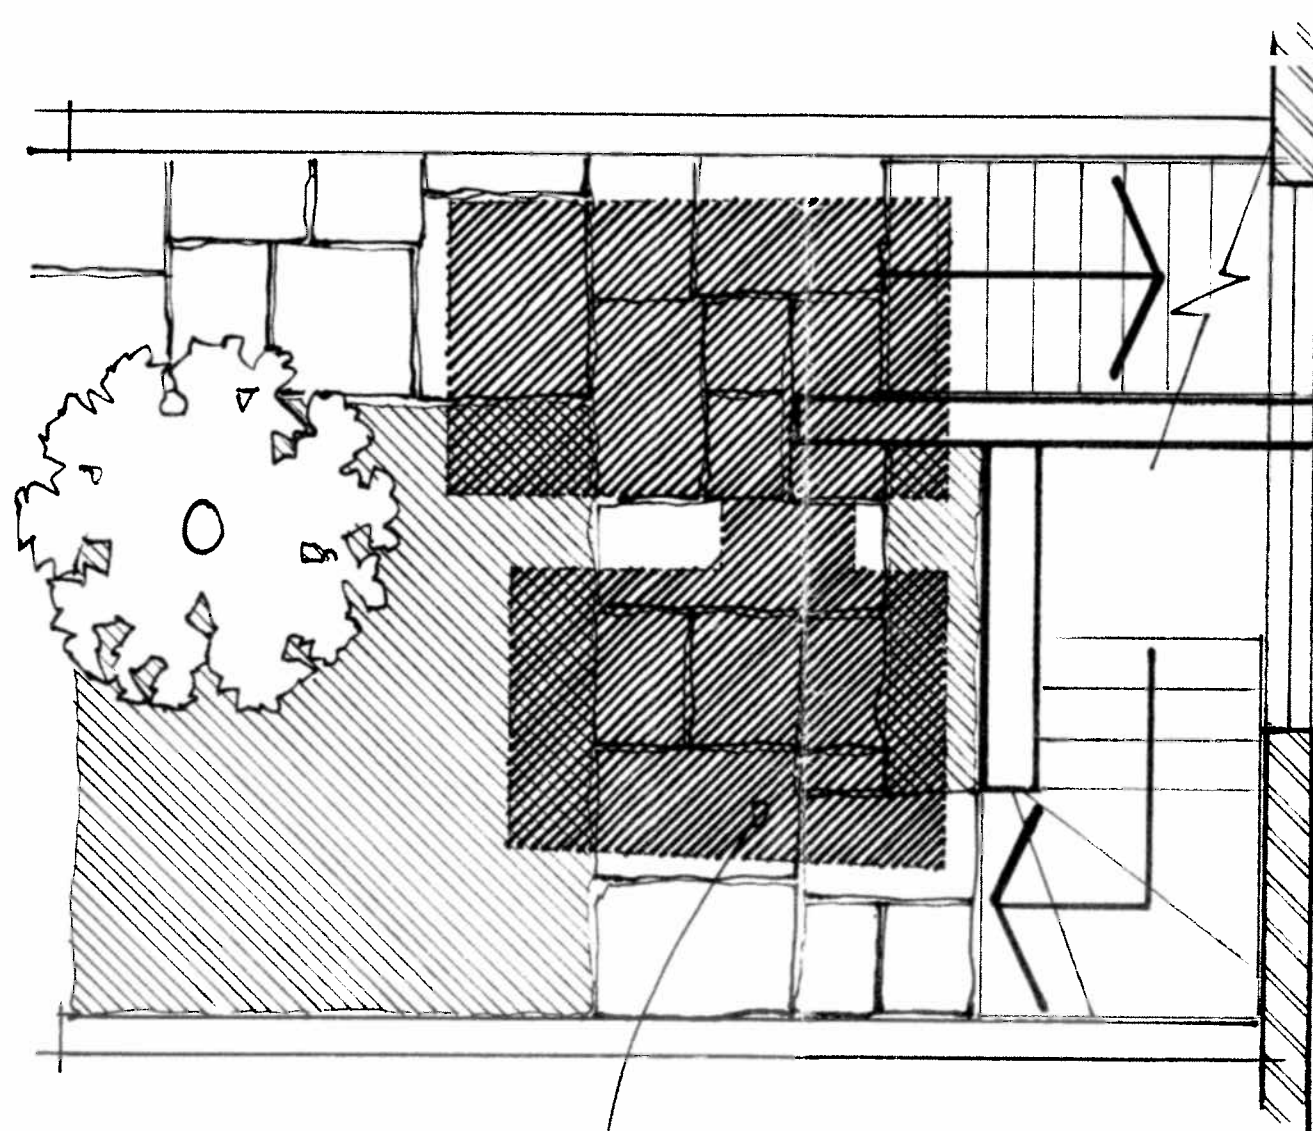

No 19

VAULTS 1&2
BELOW

Martin Redston Associates
Consulting Civil & Structural Engineers


4 Edward Square, London N1 0SP
Tel: 020 7837 5377 Fax: 020 7837 3211

6 Hale Lane, London NW7 3NX
Tel: 020 8959 1666 Fax: 020 8906 8503


Date	14-03-14	Sheet No.	1
Eng.	MAR		
Job No.	14-131		
Project	19 Gloucester Crescent NW1		
Drawing Title	PLAN-GENERAL LAYOUT		

ORIGINAL VAULTS 1&2 - PLANS/SECTIONS SCALE 1:50 @ A3


PLAN @ FLOOR LEVEL

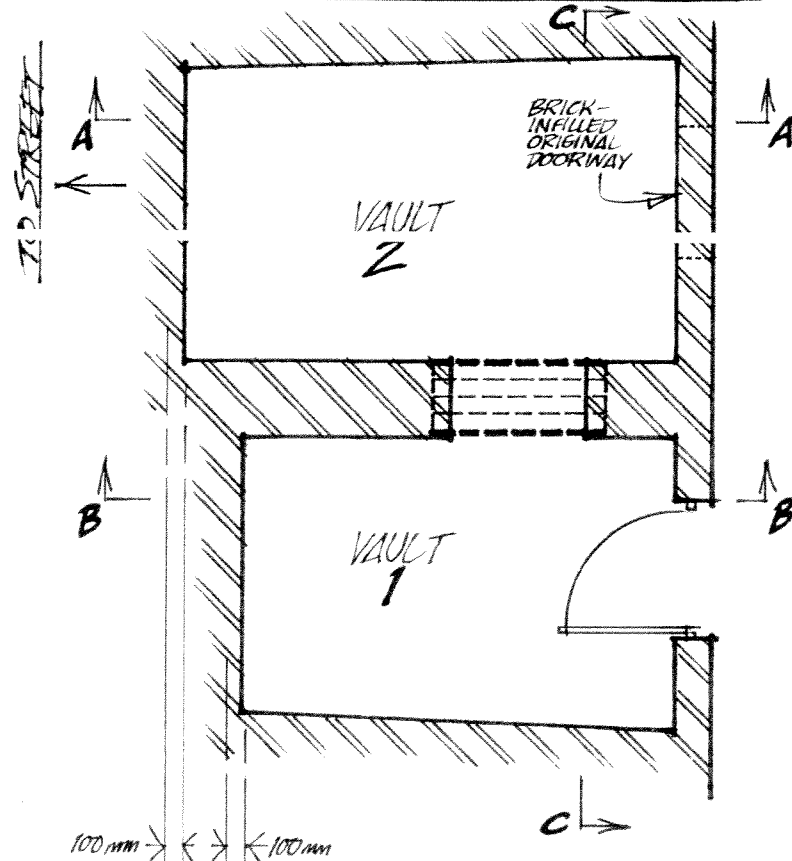


SECTION A-A

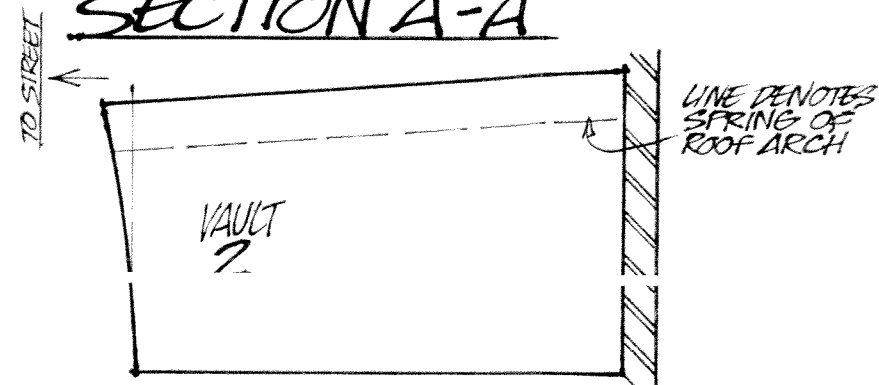


SECTION B-B

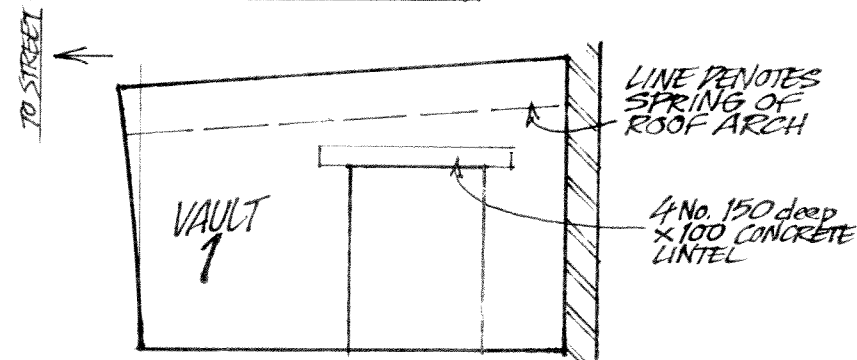

PLAN @ ROOF LEVEL

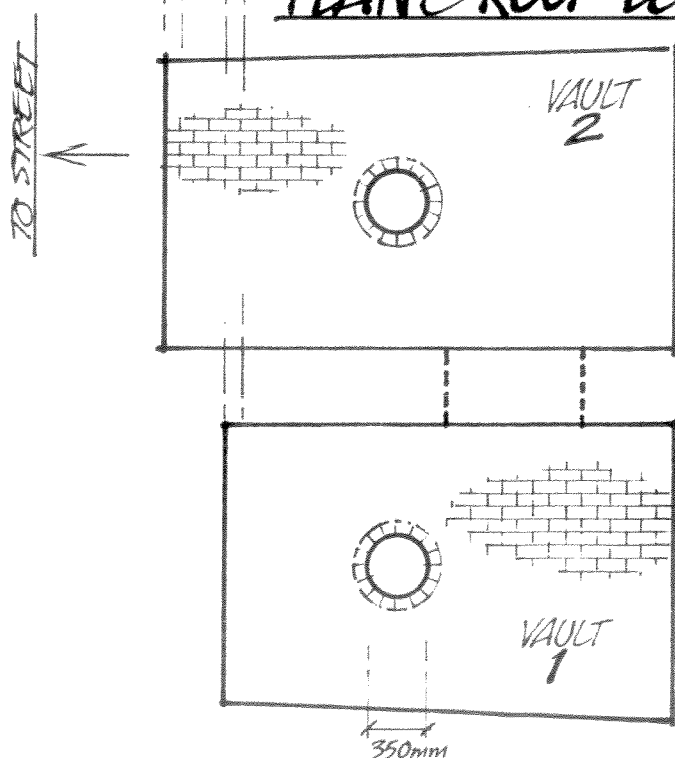

SECTION C-C

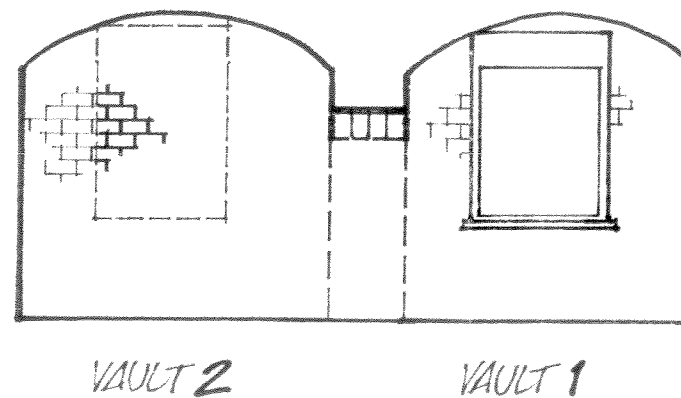

Martin Redston Associates
Consulting Civil & Structural Engineers

4 Edward Square, London N1 0SP
Tel: 020 7837 5377 Fax: 020 7837 3211

6 Hale Lane, London NW7 3NX
Tel: 020 8959 1666 Fax: 020 8906 8503

Date **14-08-14**

Eng. **MOR**

Job No. **14-131**

Project

19 GLOUCESTER CRESCENT NW1


Drawing Title

SECTIONS/PLANS ORIGINAL


Sheet No.

2


SKETCHES - VAULTS 1 & 2 NOT TO SCALE

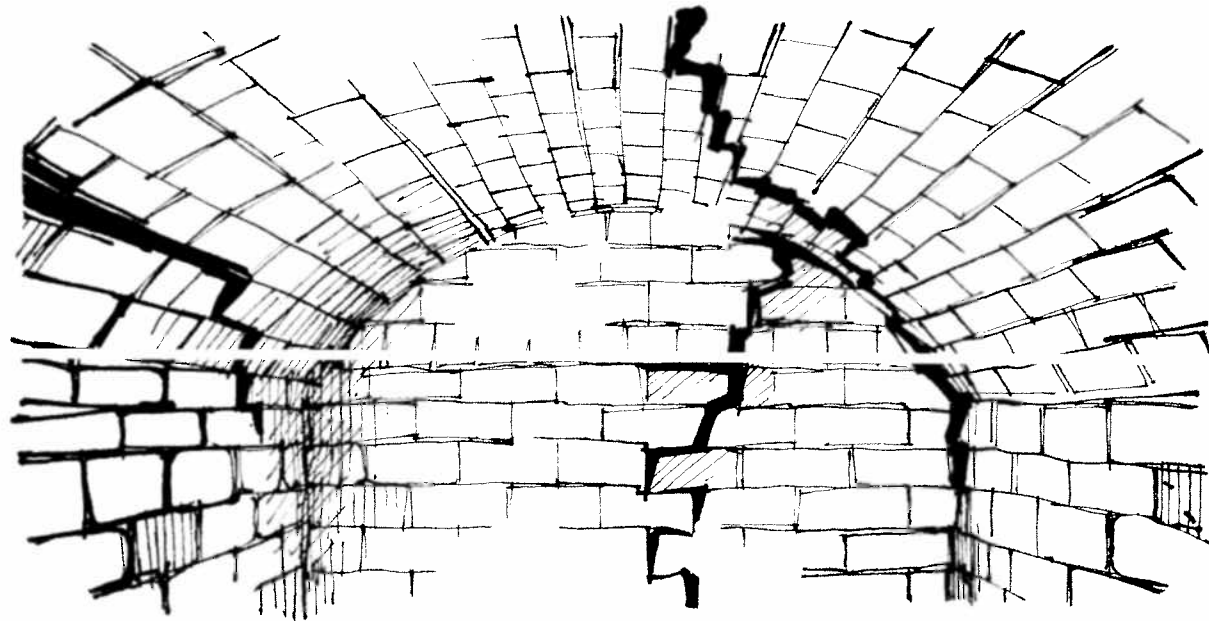


VIEW 1
VAULT 1: CRACKING TO WALLS & ARCH.

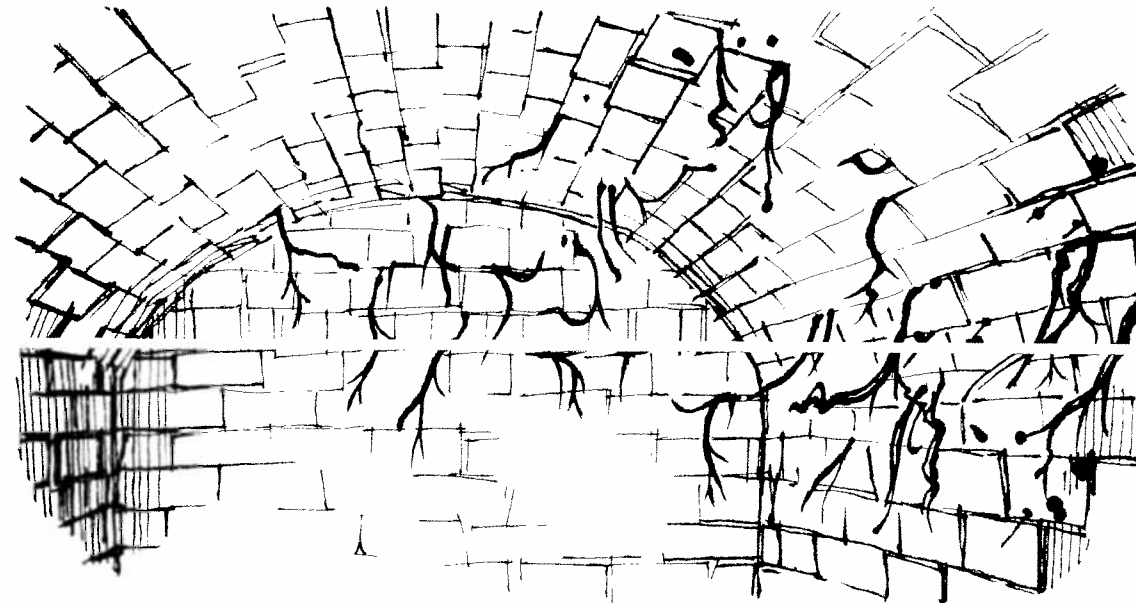


VIEW 2
VAULT 2: ROOT TENDRILS FROM GARDEN TREE.

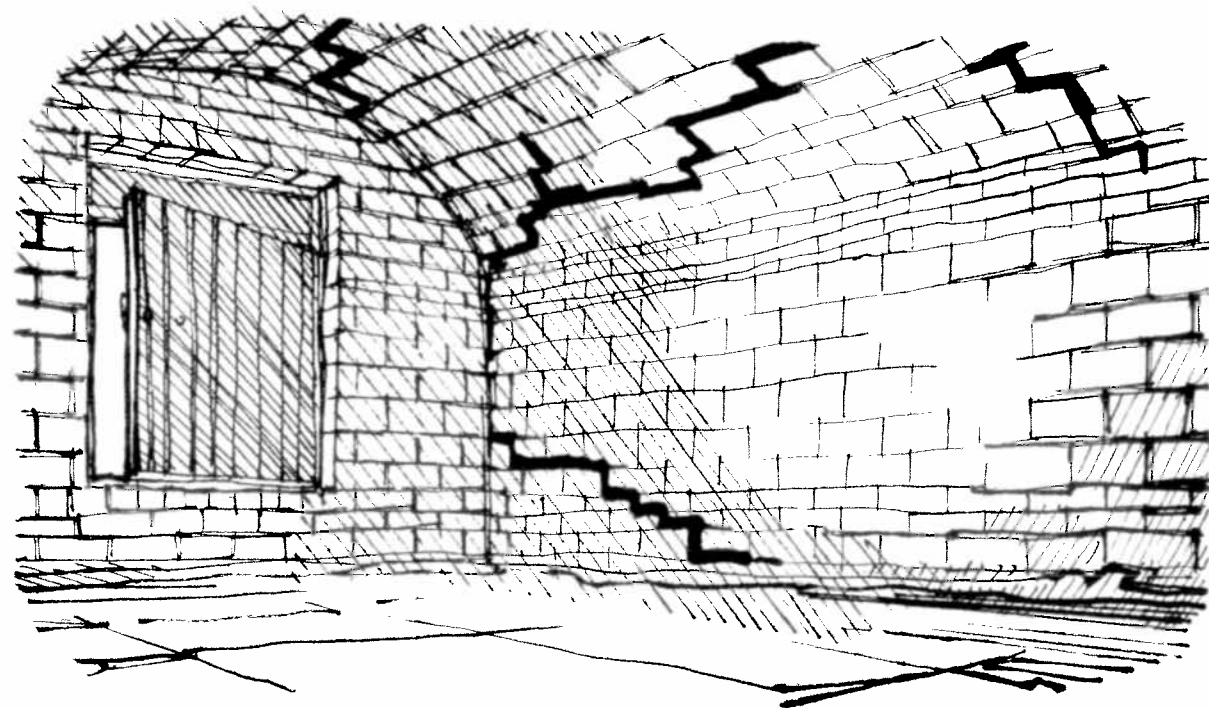

VIEW 3
VAULT 1: CRACKING TO WALLS & ARCH.

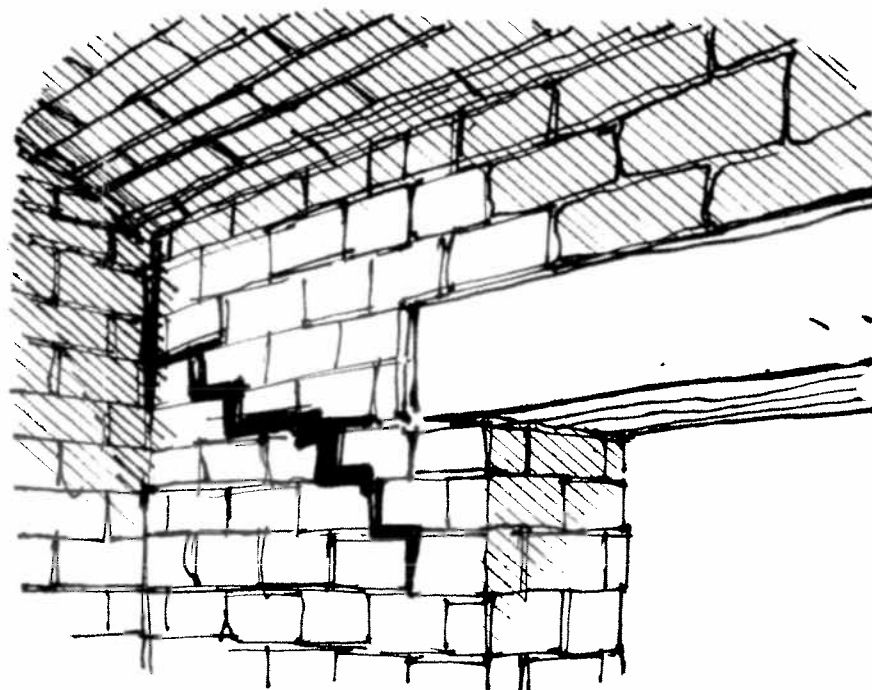

VIEW 4
VAULT 2: CRACKING TO CENTRAL WALL.

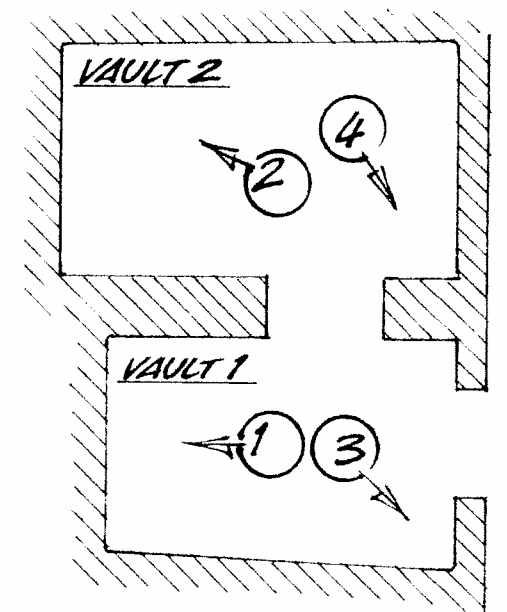

Martin Redston Associates
Consulting Civil & Structural Engineers


4 Edward Square, London N1 0SP
Tel: 020 7837 5377 Fax: 020 7837 3211

6 Hale Lane, London NW7 3NX
Tel: 020 8959 1666 Fax: 020 8906 8503


Date 14-03-14	Sheet No
Eng. MAR	3
Job No. 14-131	
Project 19 GLOUCESTER CRESCENT NW1	
Drawing Title VAULTS 1&2 - SKETCHES	

PROPOSED VAULTS 1 & 2 - PLANS/SECTIONS SCALE 1:50 @ A3


PLAN @ FLOOR LEVEL

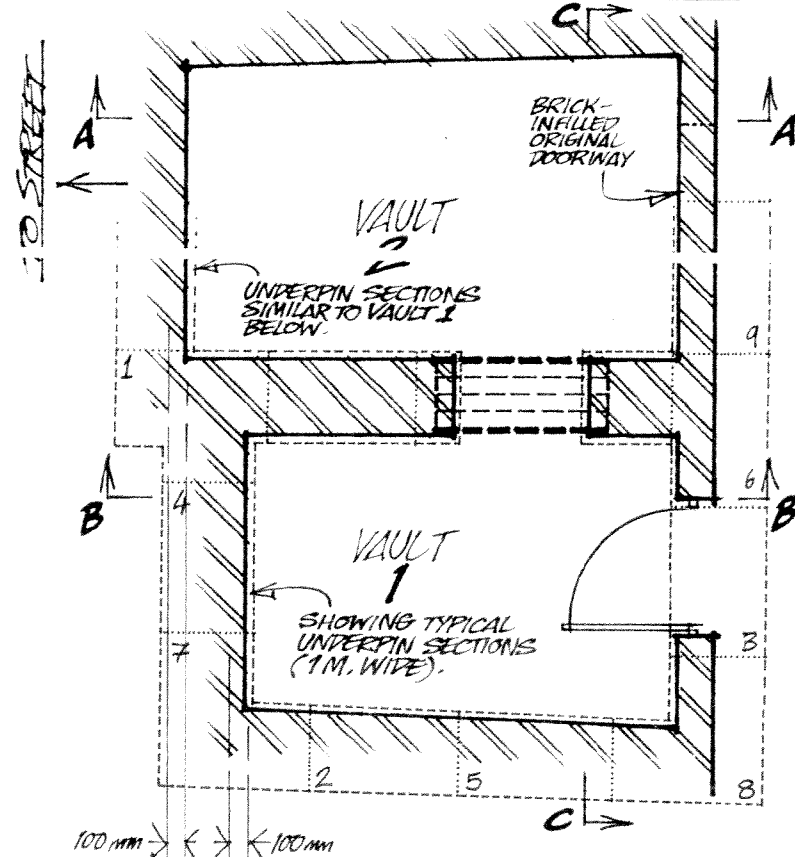


PLAN @ ROOF LEVEL

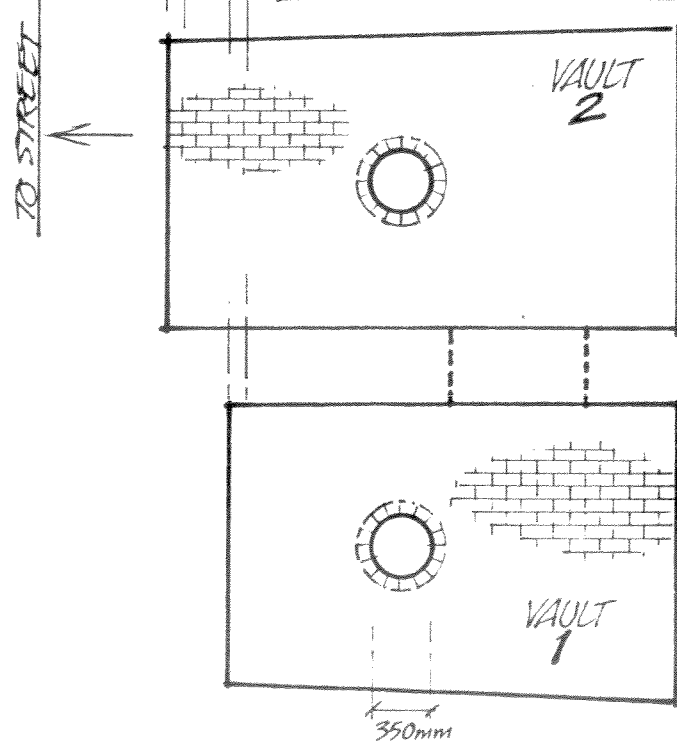

SECTION A-A

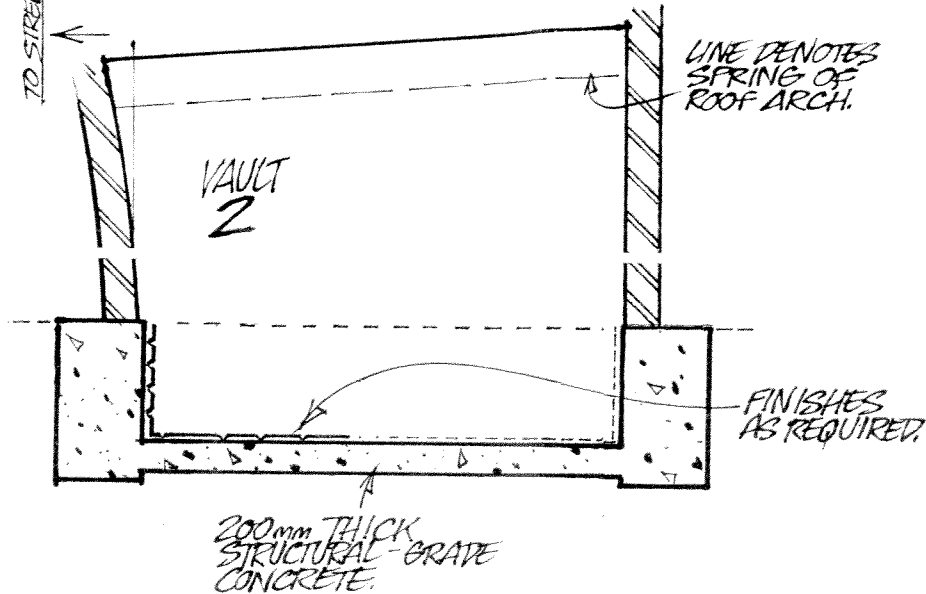


SECTION C-C

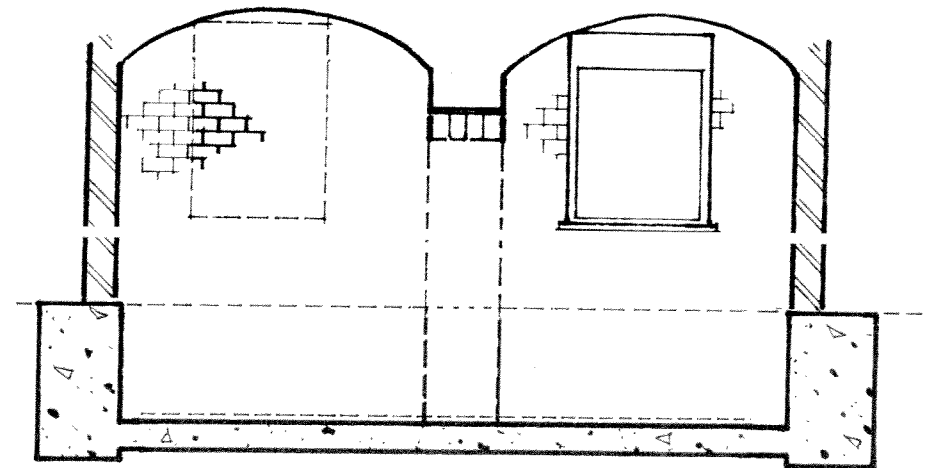

UNDERPINNING & CONCRETE FLOOR SLAB TO BE CAST IN APPROPRIATE SECTIONS (1M. MAXIMUM WIDTH).

SECTION B-B

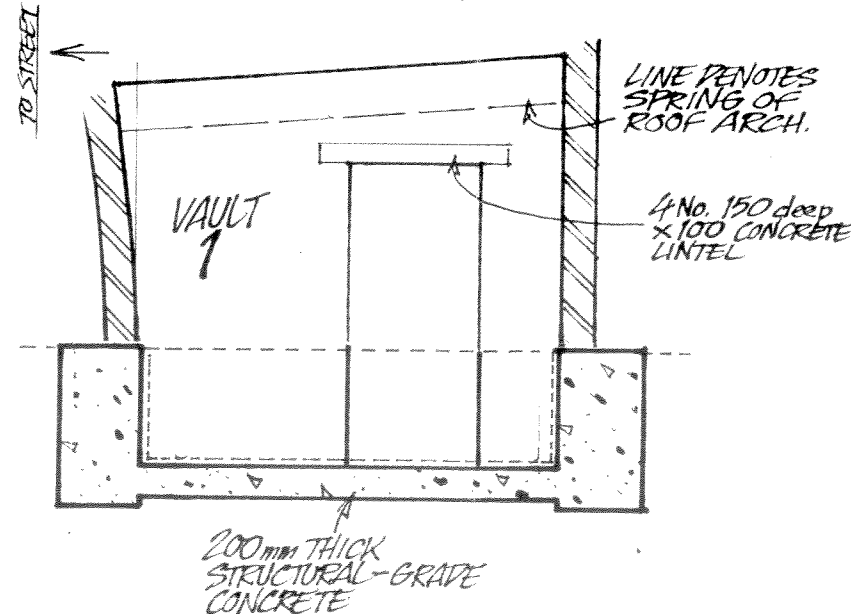

Martin Redston Associates
Consulting Civil & Structural Engineers

4 Edward Square, London N1 0SP
Tel: 020 7837 5377 Fax: 020 7837 3211

6 Hale Lane, London NW7 3NX
Tel: 020 8959 1666 Fax: 020 8906 8503

Date 14-03-14

Sheet No.

Eng. MAR

Job No. 14-131

Project



19 GLOUCESTER CRESCENT NW1

Drawing Title

SECTIONS/PLANS - PROPOSED

4

SKETCH - VAULT 1 (PROPOSED) (VIEW 3) NOT TO SCALE

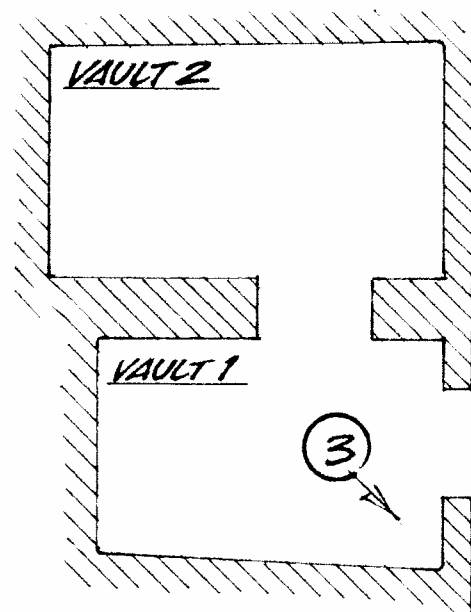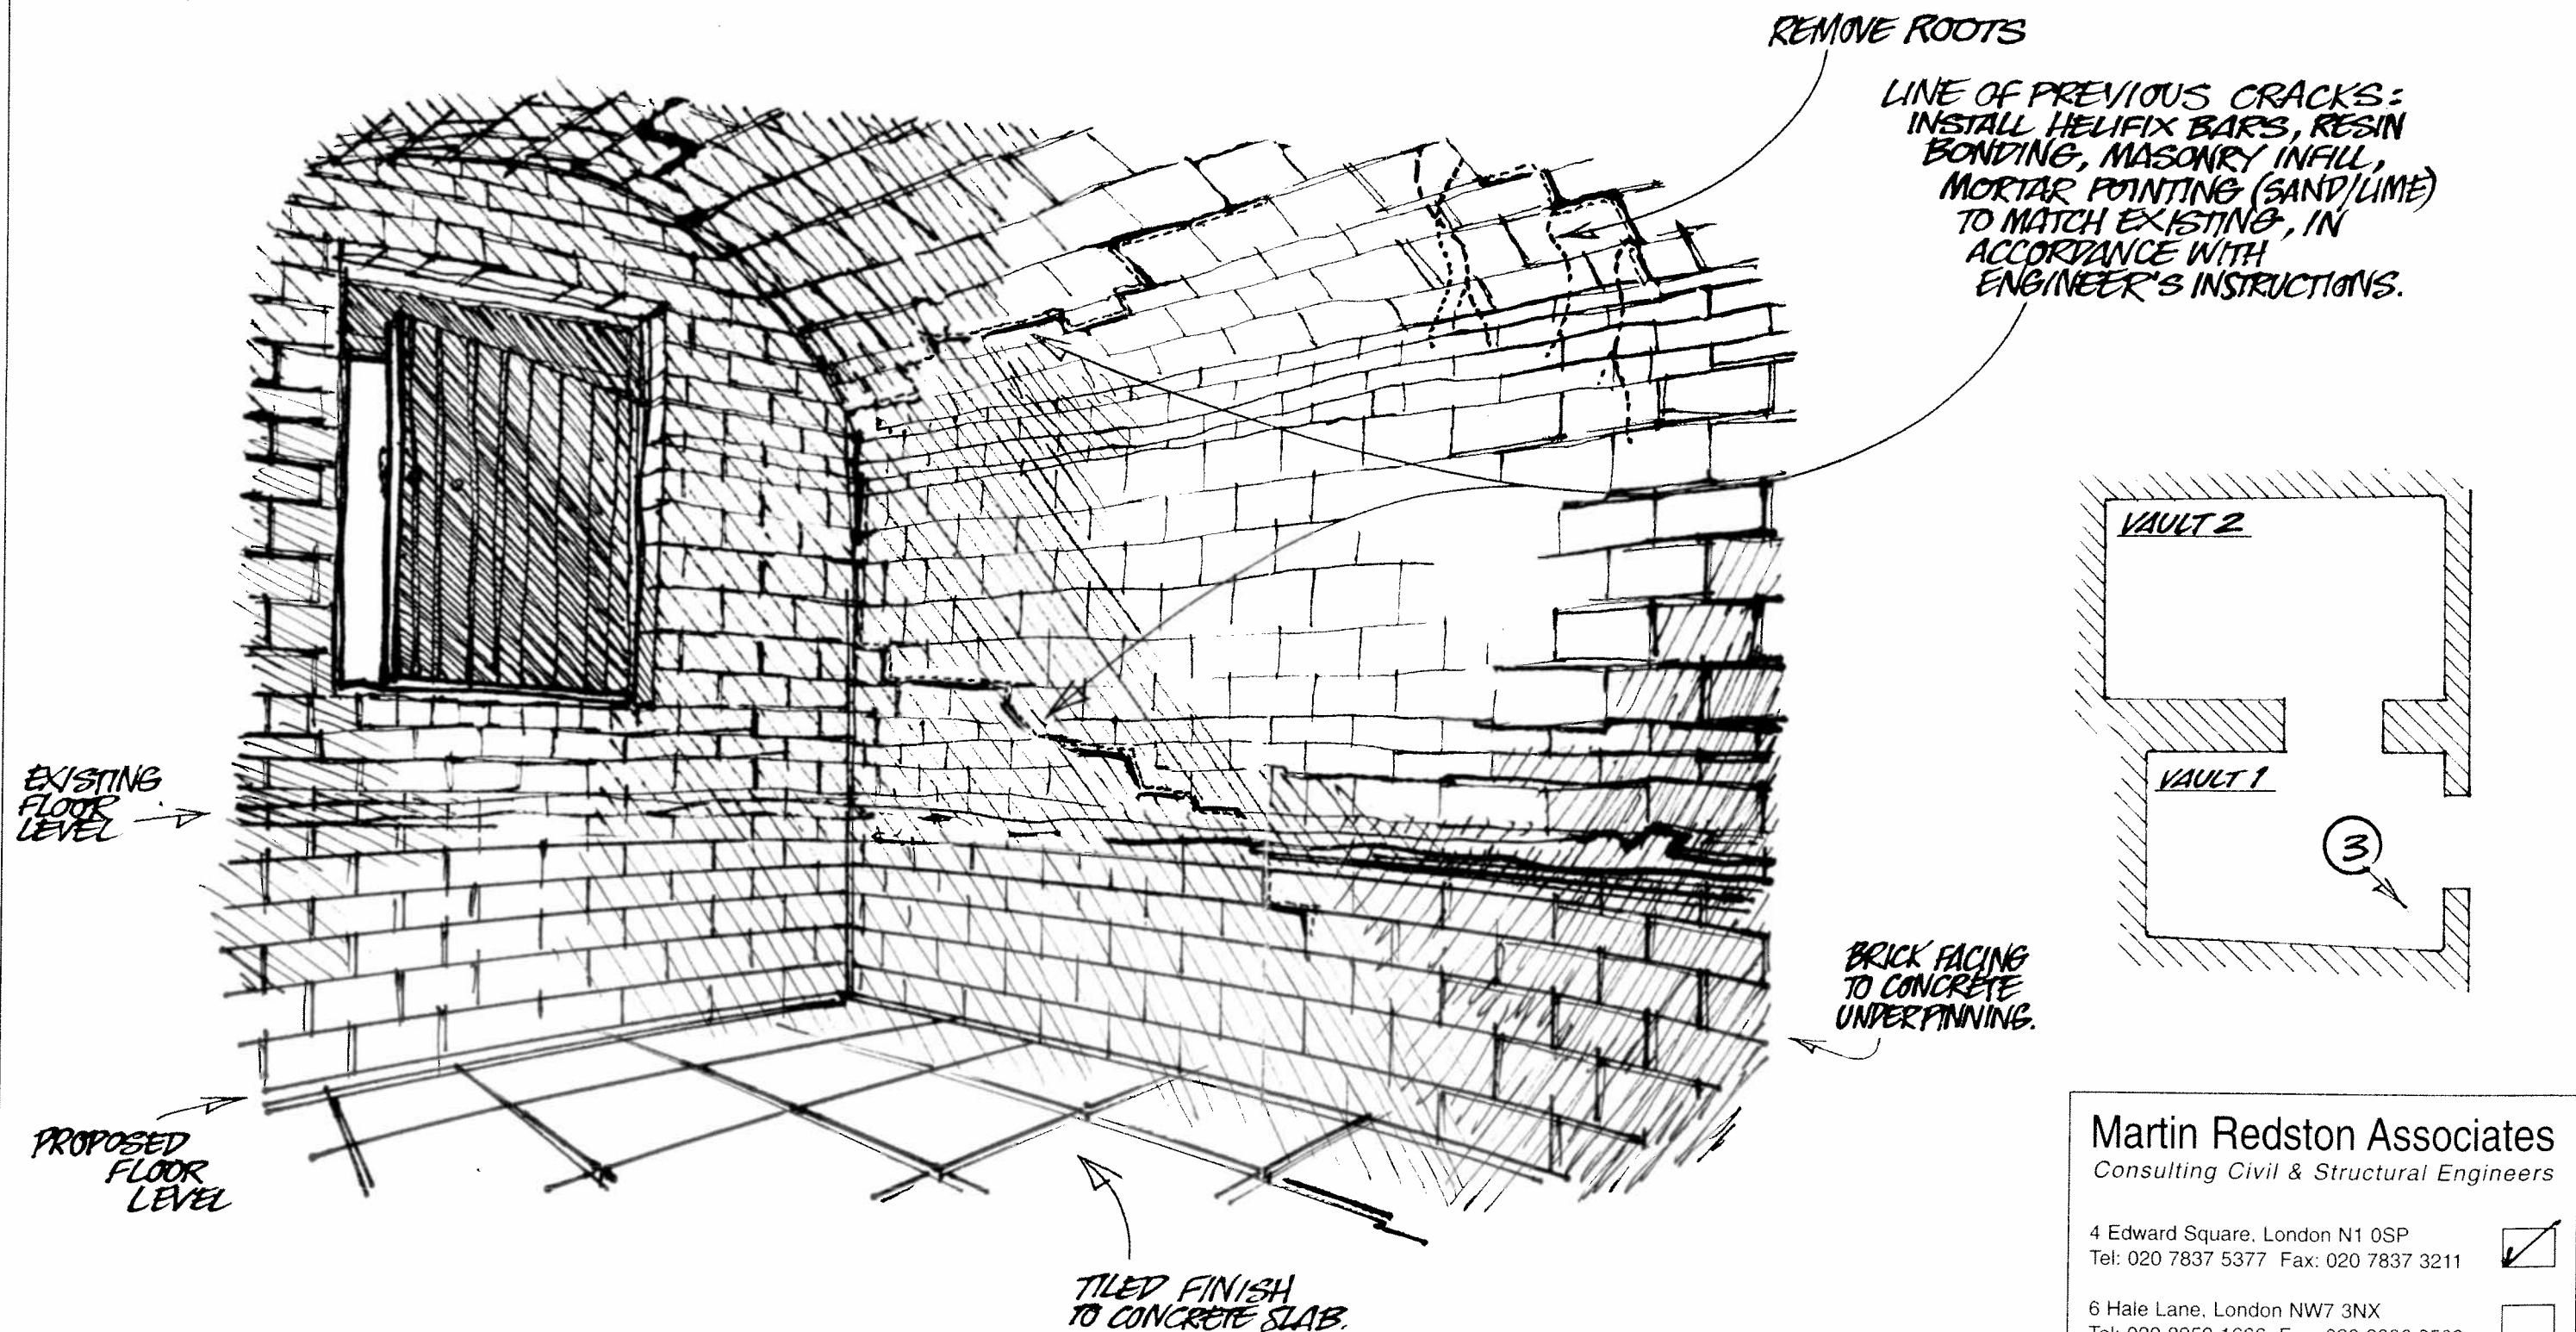

Martin Redston Associates
Consulting Civil & Structural Engineers

4 Edward Square, London N1 0SP
Tel: 020 7837 5377 Fax: 020 7837 3211

6 Hale Lane, London NW7 3NX
Tel: 020 8959 1666 Fax: 020 8906 8503

Date	14-03-14	Sheet No.	5
Eng.	MARK		
Job No.	14-181		
Project	19 GLOUCESTER CRESCENT NW1		
Drawing Title	SKETCH - PROPOSED VAULT 1		