


**NOTE:**  
 DO NOT SCALE OFF THIS DRAWING  
 CONTRACTOR TO VERIFY ALL DIMENSIONS ON SITE  
 CROSS REFER TO ALL RELEVANT SPECIFICATIONS, SCHEDULES,  
 DETAILS AND CONSULTANTS DRAWINGS  
 THIS DRAWING IS BASED ON SURVEY INFORMATION BY OTHERS

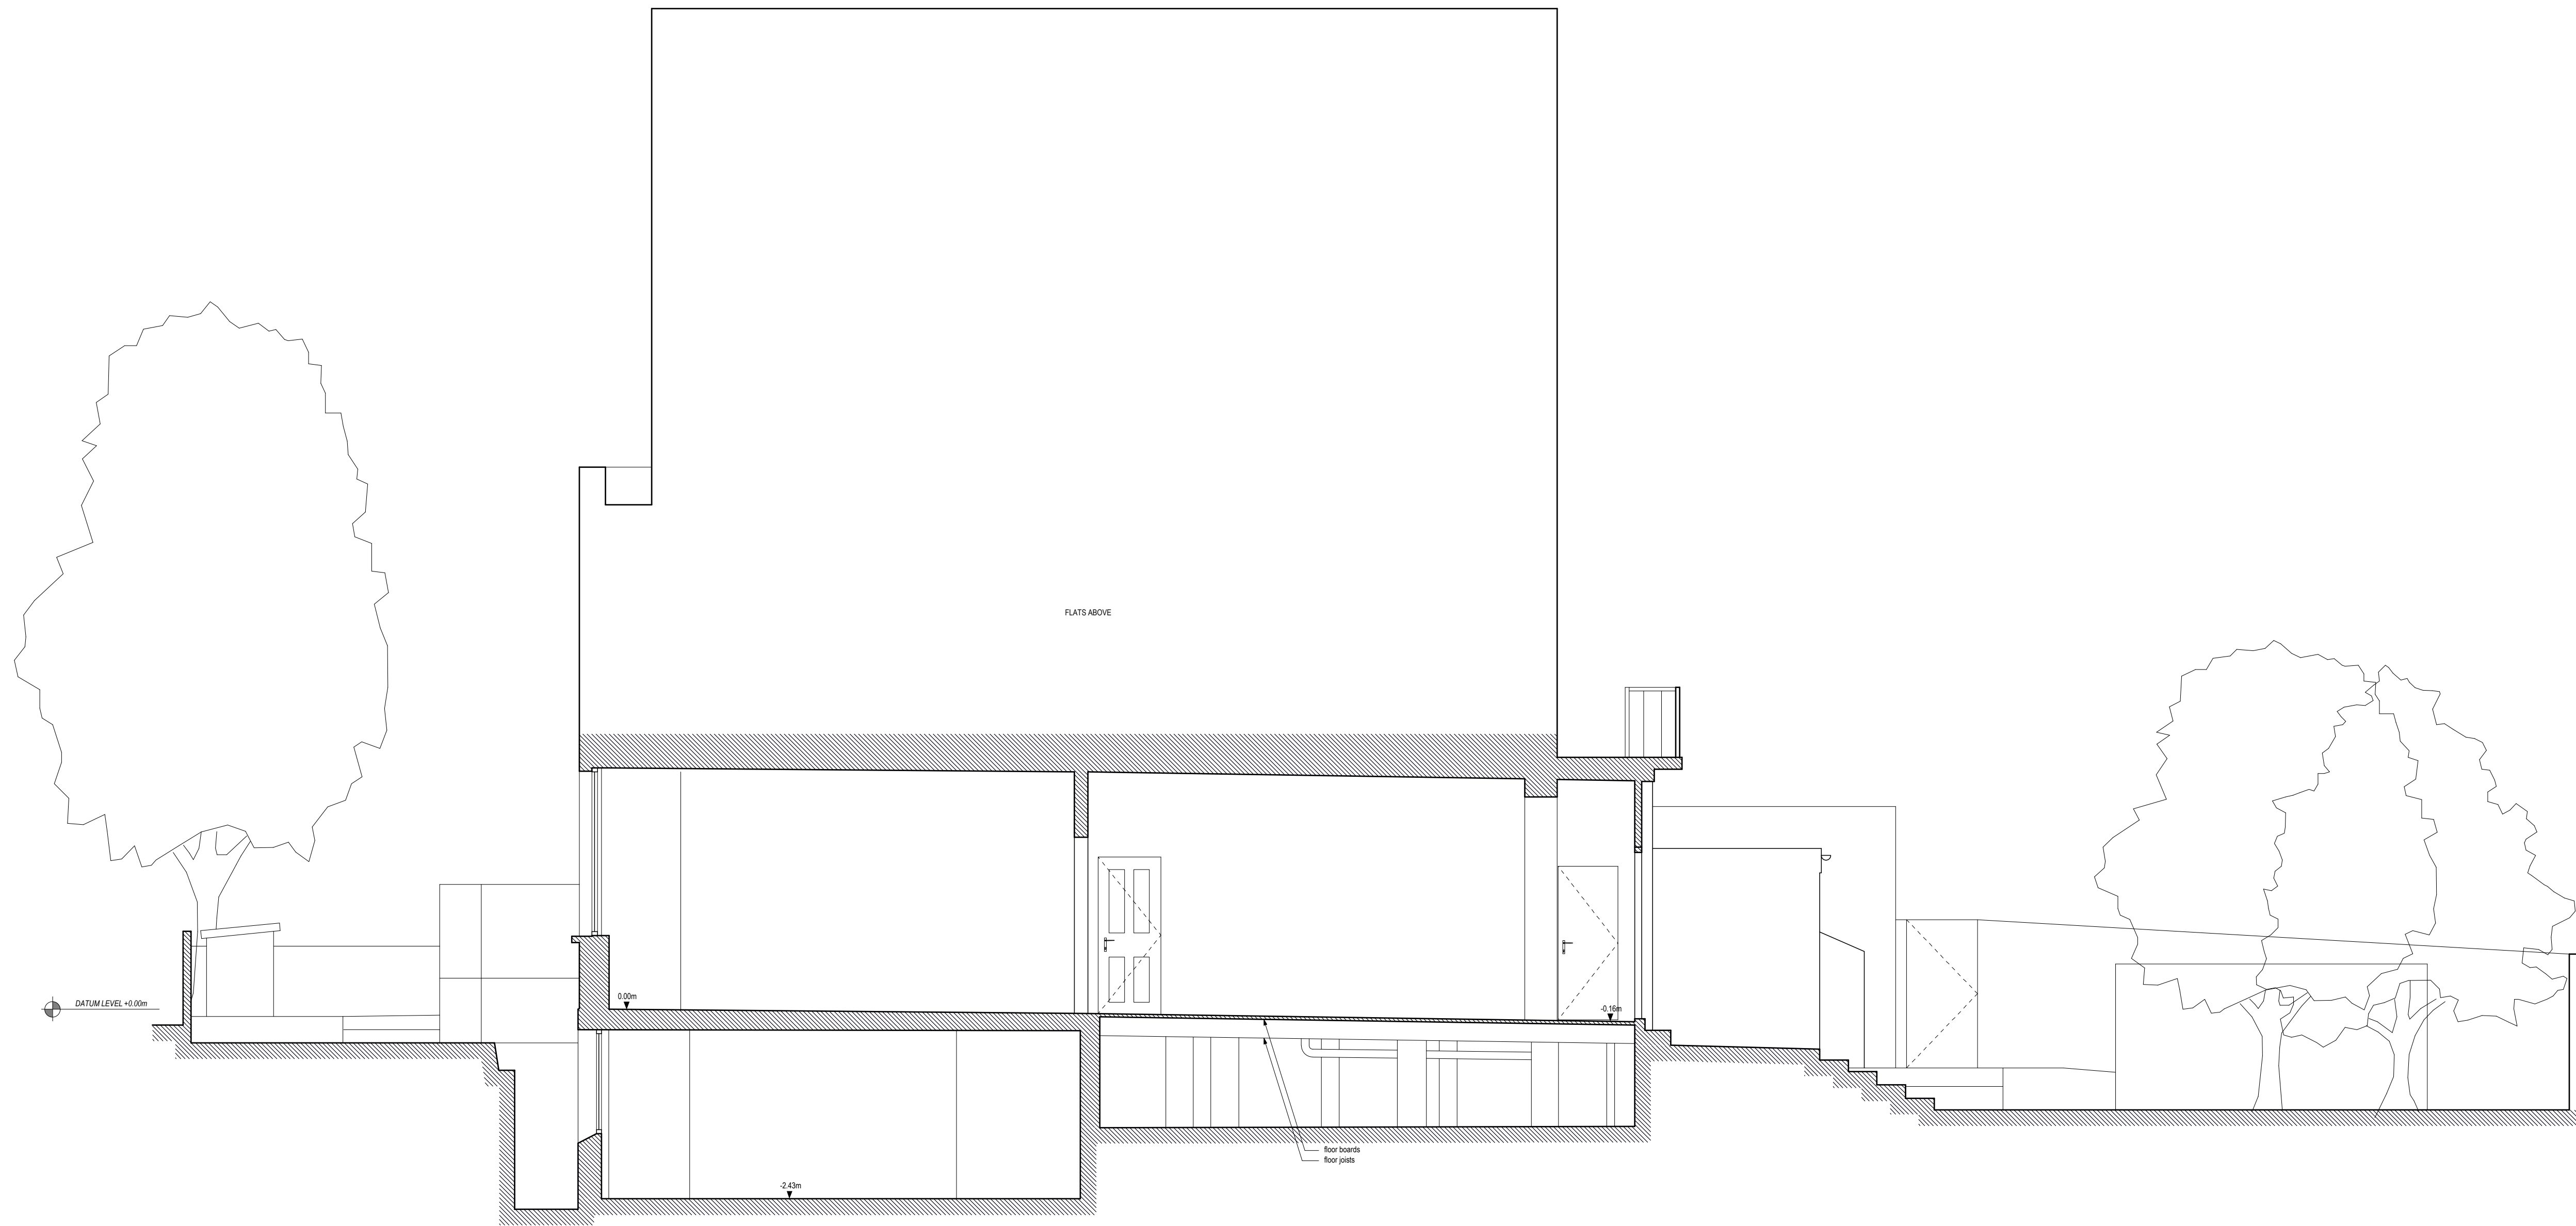

01\_SECTION

REVISIONS			
REV	DESCRIPTION	BY	DATE

PROJECT			
LOWER MAISONETTE			
42 BELSIZE AVENUE			
DRAWING TITLE			
EXISTING DRAWINGS			
SECTION			
STATUS		CHECKED RN	
DRAWN BS	SCALE 1:50 @ A1	DATE 17.04.14	
DWG.NO	1402_E05		REV

