
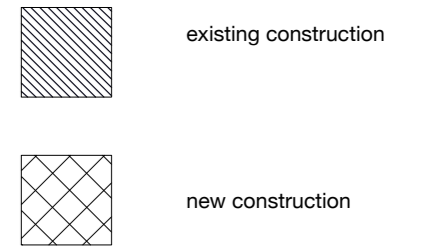


NOTE:
 DO NOT SCALE OFF THIS DRAWING
 CONTRACTOR TO VERIFY ALL DIMENSIONS ON SITE
 CROSS REFER TO ALL RELEVANT SPECIFICATIONS, SCHEDULES,
 DETAILS AND CONSULTANTS DRAWINGS
 THIS DRAWING IS BASED ON SURVEY INFORMATION BY OTHERS

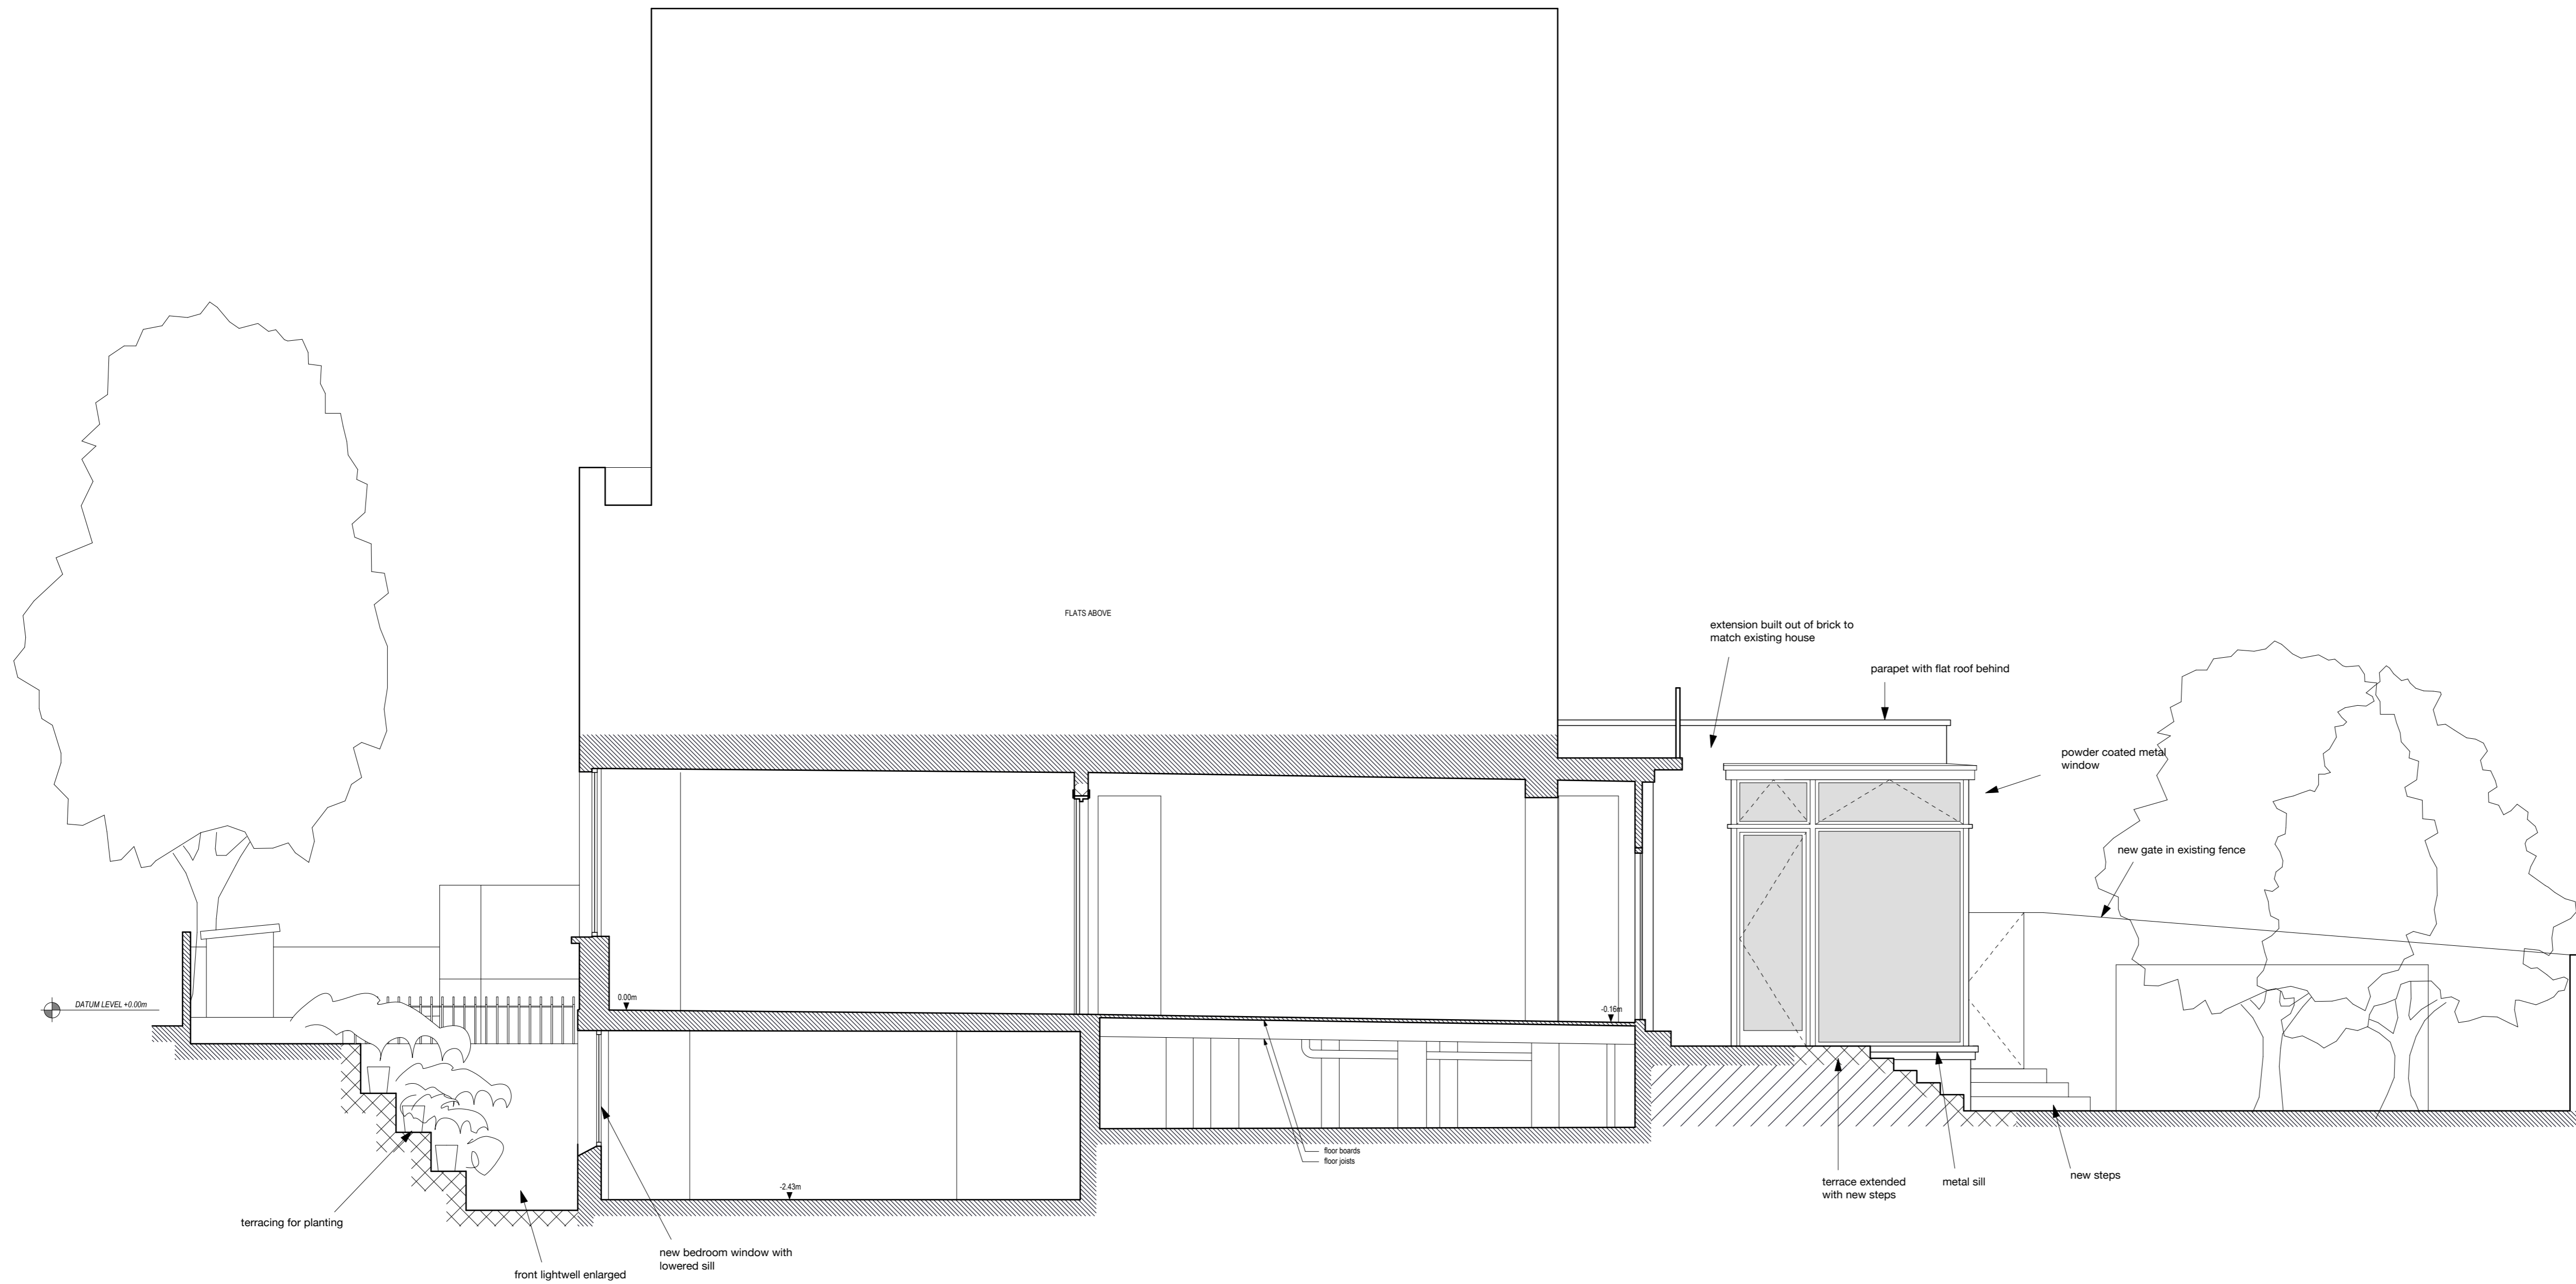

01_SECTION

REVISIONS			
REV	DESCRIPTION	BY	DATE
A	Minor amendments.	BS	08.05.14

PROJECT
LOWER MAISONETTE
42 BELSIZE AVENUE

DRAWING TITLE
PROPOSED DRAWINGS
SECTION

STATUS	CHECKED	RN
DRAWN BS	SCALE 1:50 @ A1	DATE 02.05.14

DWG.NO	REV
1402_P04	A

