



100
0 10
Millimetres

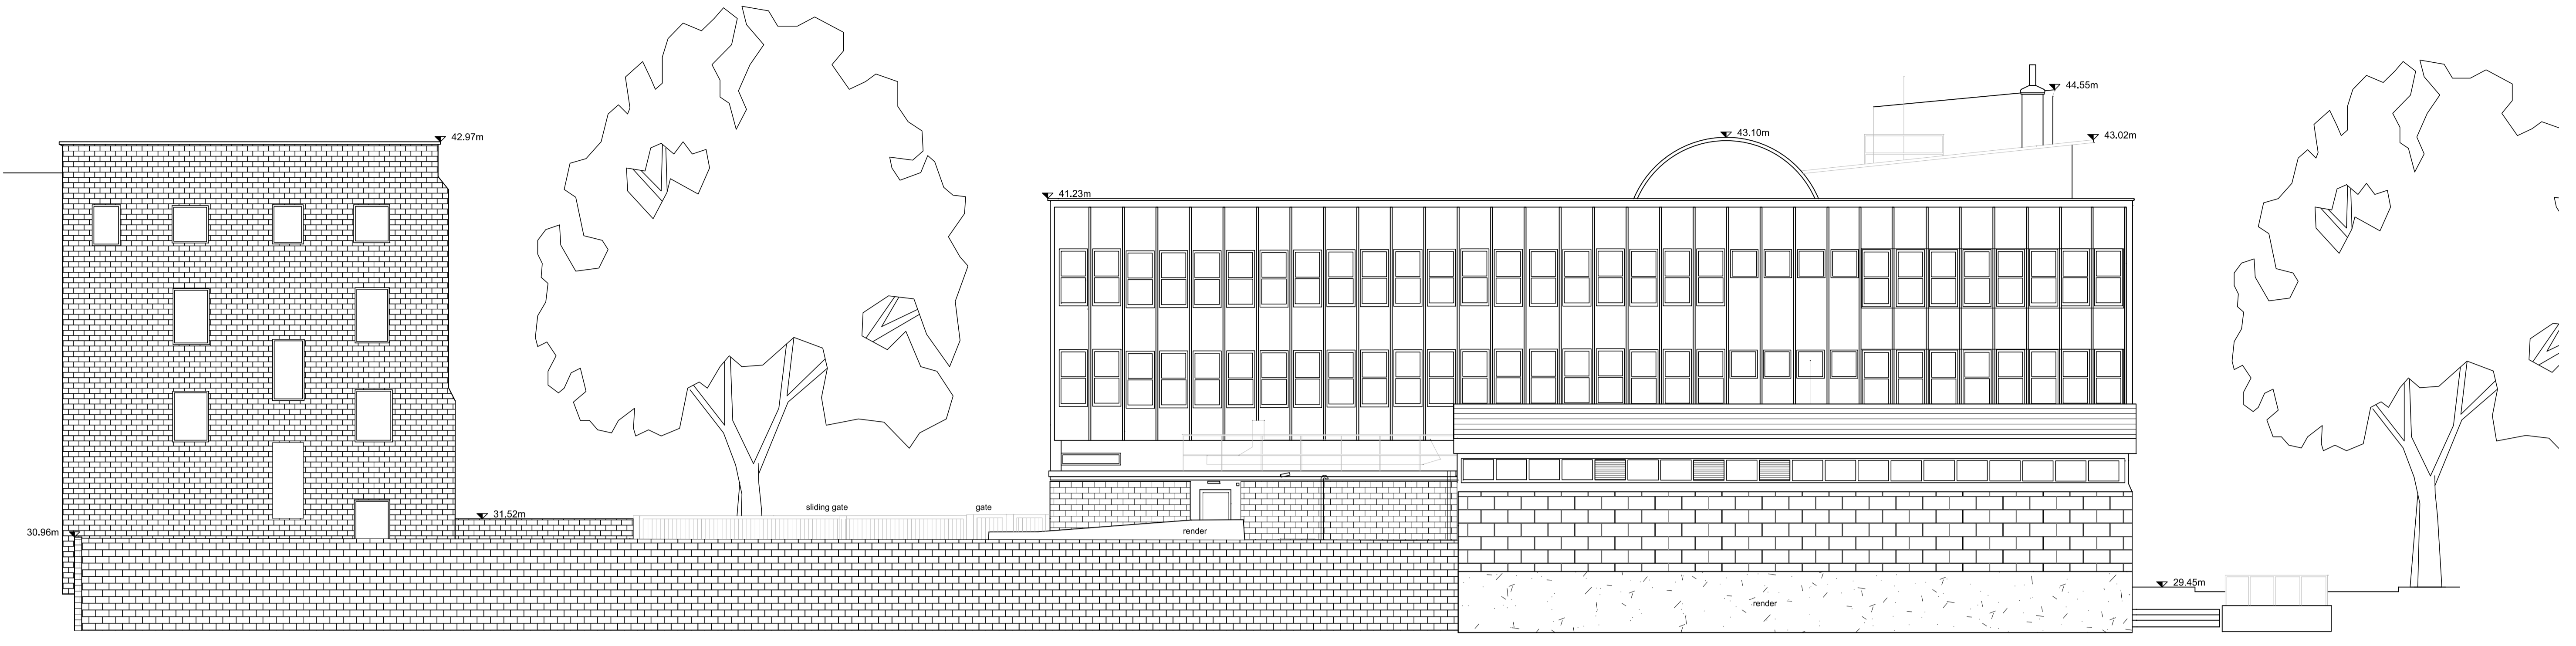

EASTERN ELEVATION

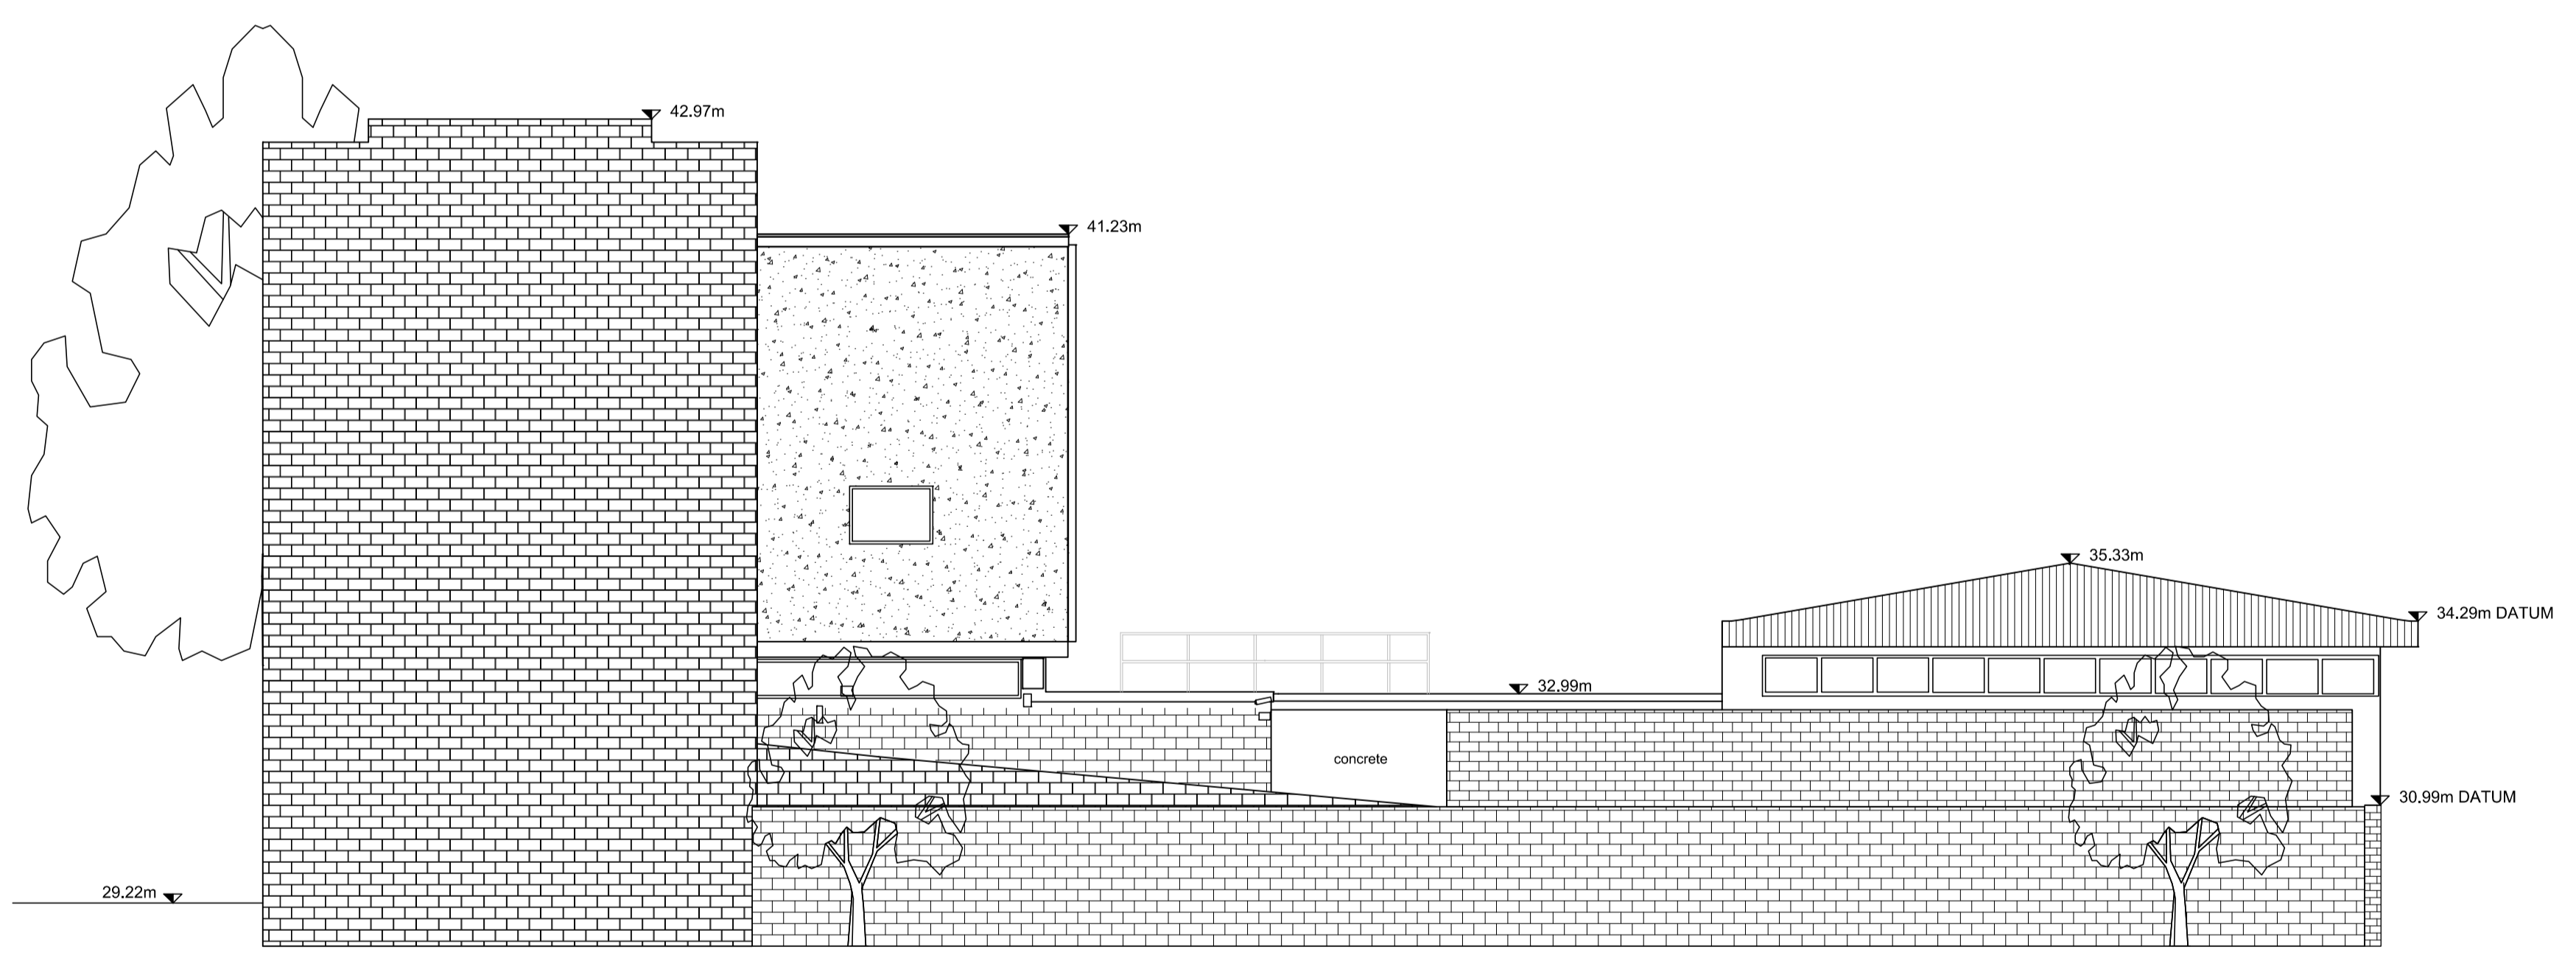

SOUTHERN ELEVATION

SAFETY, HEALTH AND ENVIRONMENTAL INFORMATION					
In addition to the hazards/risks normally associated with the types of work detailed on this drawing, note the following:					
CONSTRUCTION					
MAINTENANCE/CLEANING					
DECOMMISSIONING/DEMOLITION					
It is assumed that all works will be carried out by a competent contractor working, where appropriate, to an approved method statement					
Rev.	Date	Description	By	Chk'd	App'd
P2	05.03.14	PLANNING ISSUE	NB	GSn	GSn
P1	22.01.14	PLANNING ISSUE	NB	GSn	GSn

Drawing Status: **FOR PLANNING**

ATKINS Woodcote Grove, Epsom, Surrey, KT18 5BW. Tel: +44 (0)1372 726140, Fax: +44 (0)1372 740065, www.atkinsglobal.com

Copyright © Atkins Limited (2013)

Client: **MOPAC** MAYOR OF LONDON

Project Title: ALBANY STREET POLICE STATION				
Drawing Title: EXISTING SOUTHERN & EASTERN ELEVATIONS				
Scale: 1:100	Designed: JL	Drawn: NB	Checked: GSn	Authorised: JL
Original Size: A1	Date: 05.03.14	Date: 05.03.14	Date: 05.03.14	Date: 05.03.14
Drawing Number: 5127386-ATK-ZZ-SW-PL-A-0104				Revision: P2