



Indicative piling plan / RC walls etc
(to be read in conjunction with structural drawings)

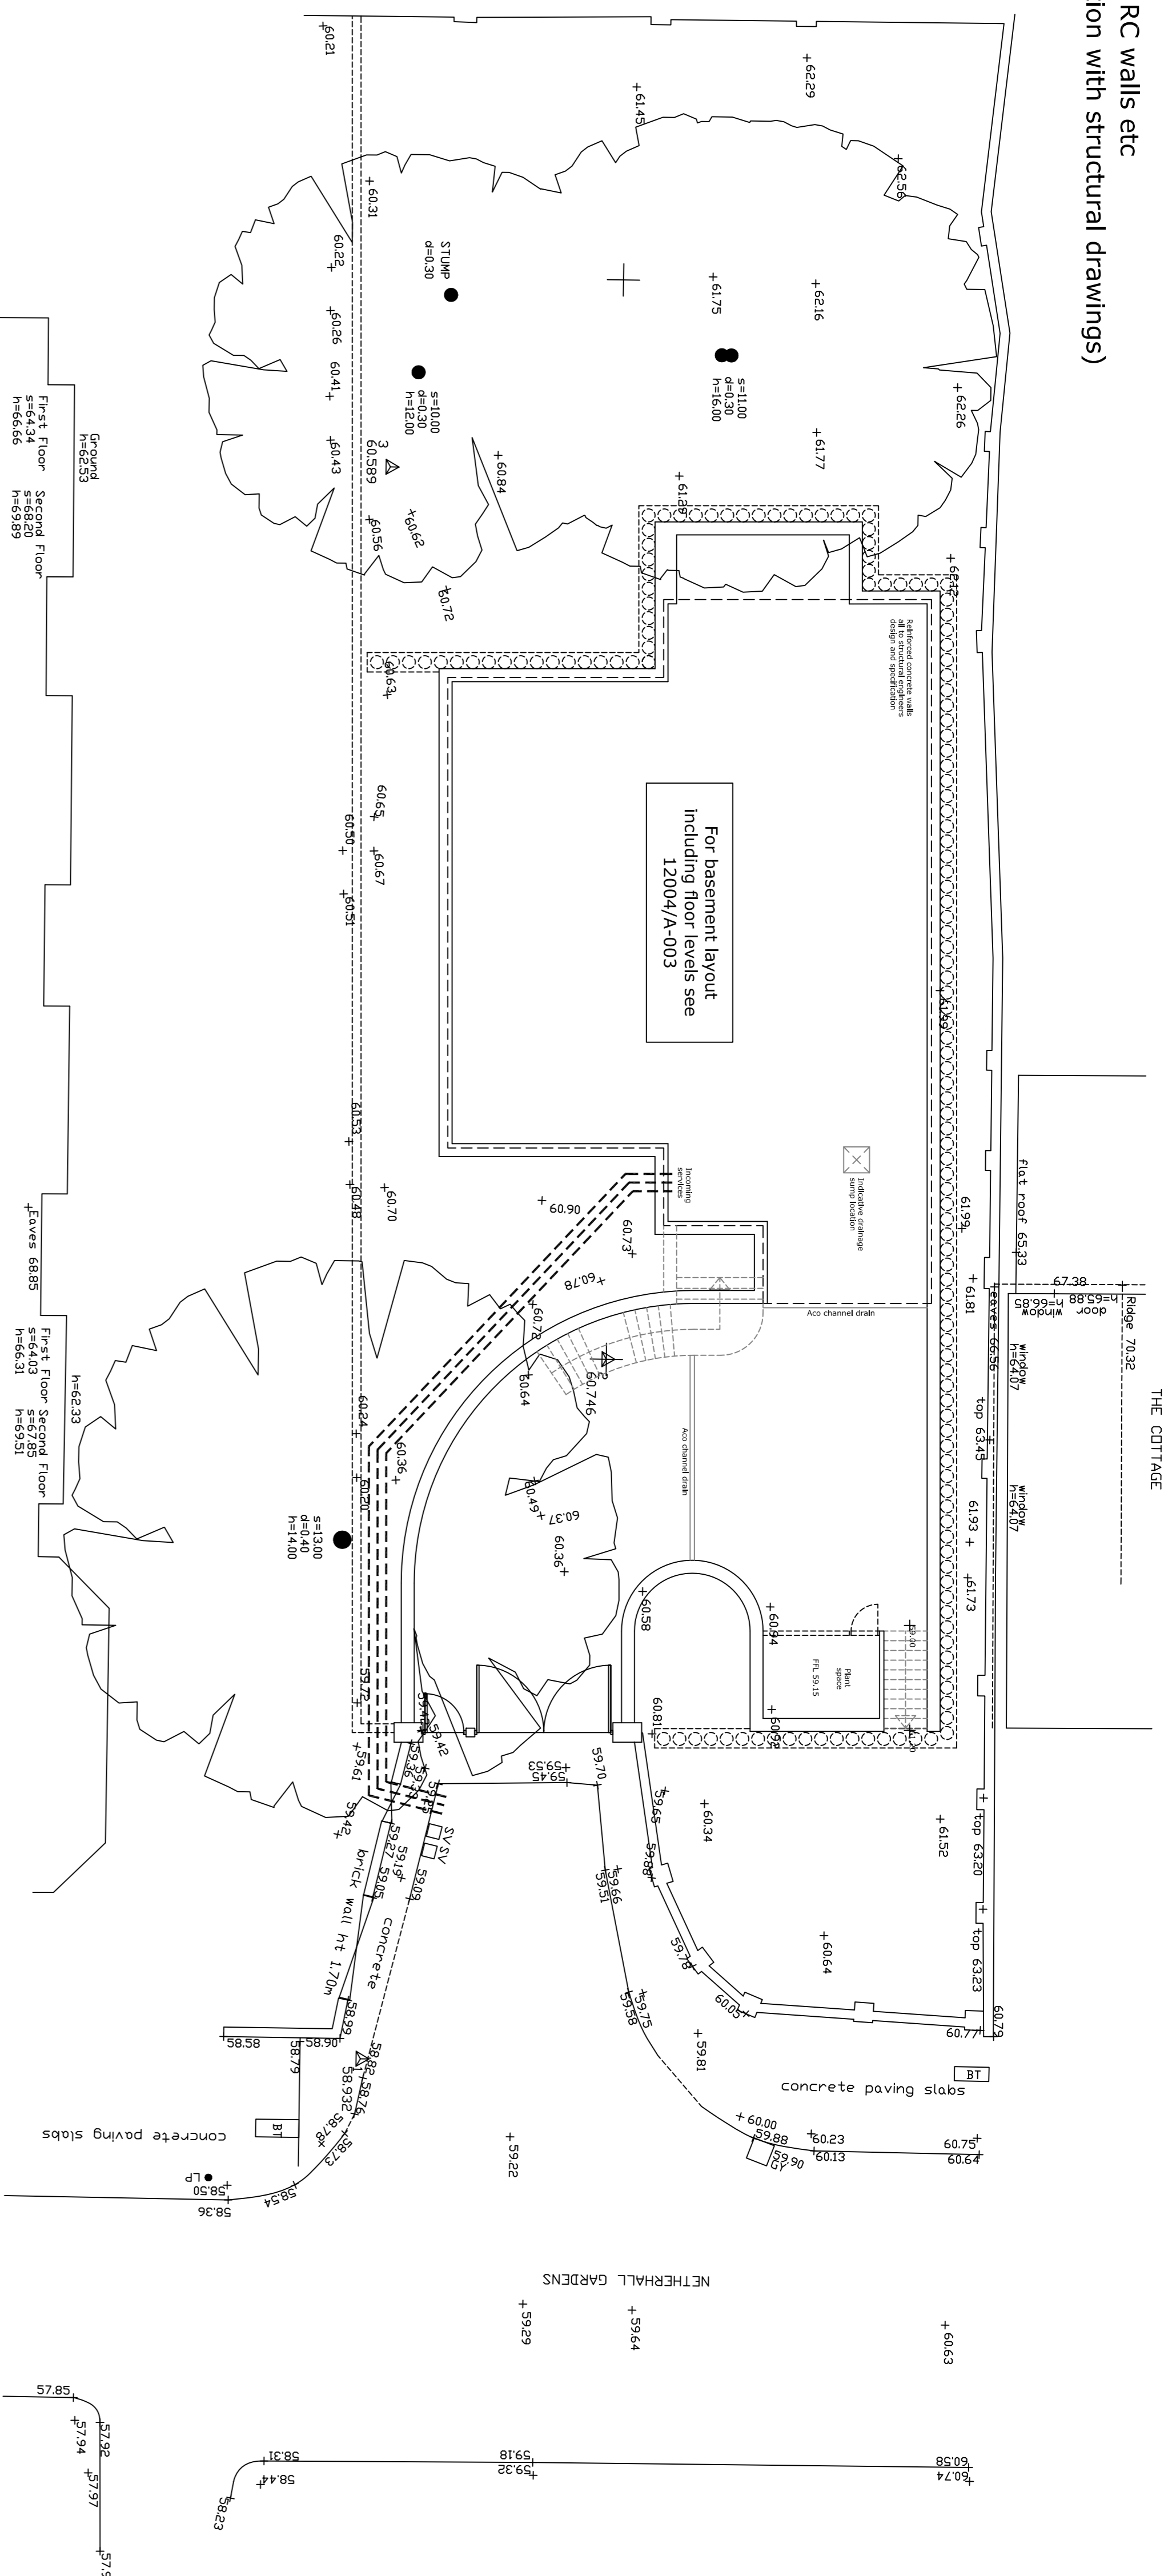

Indicative landscape & external works
(to be read in conjunction with landscape plan)

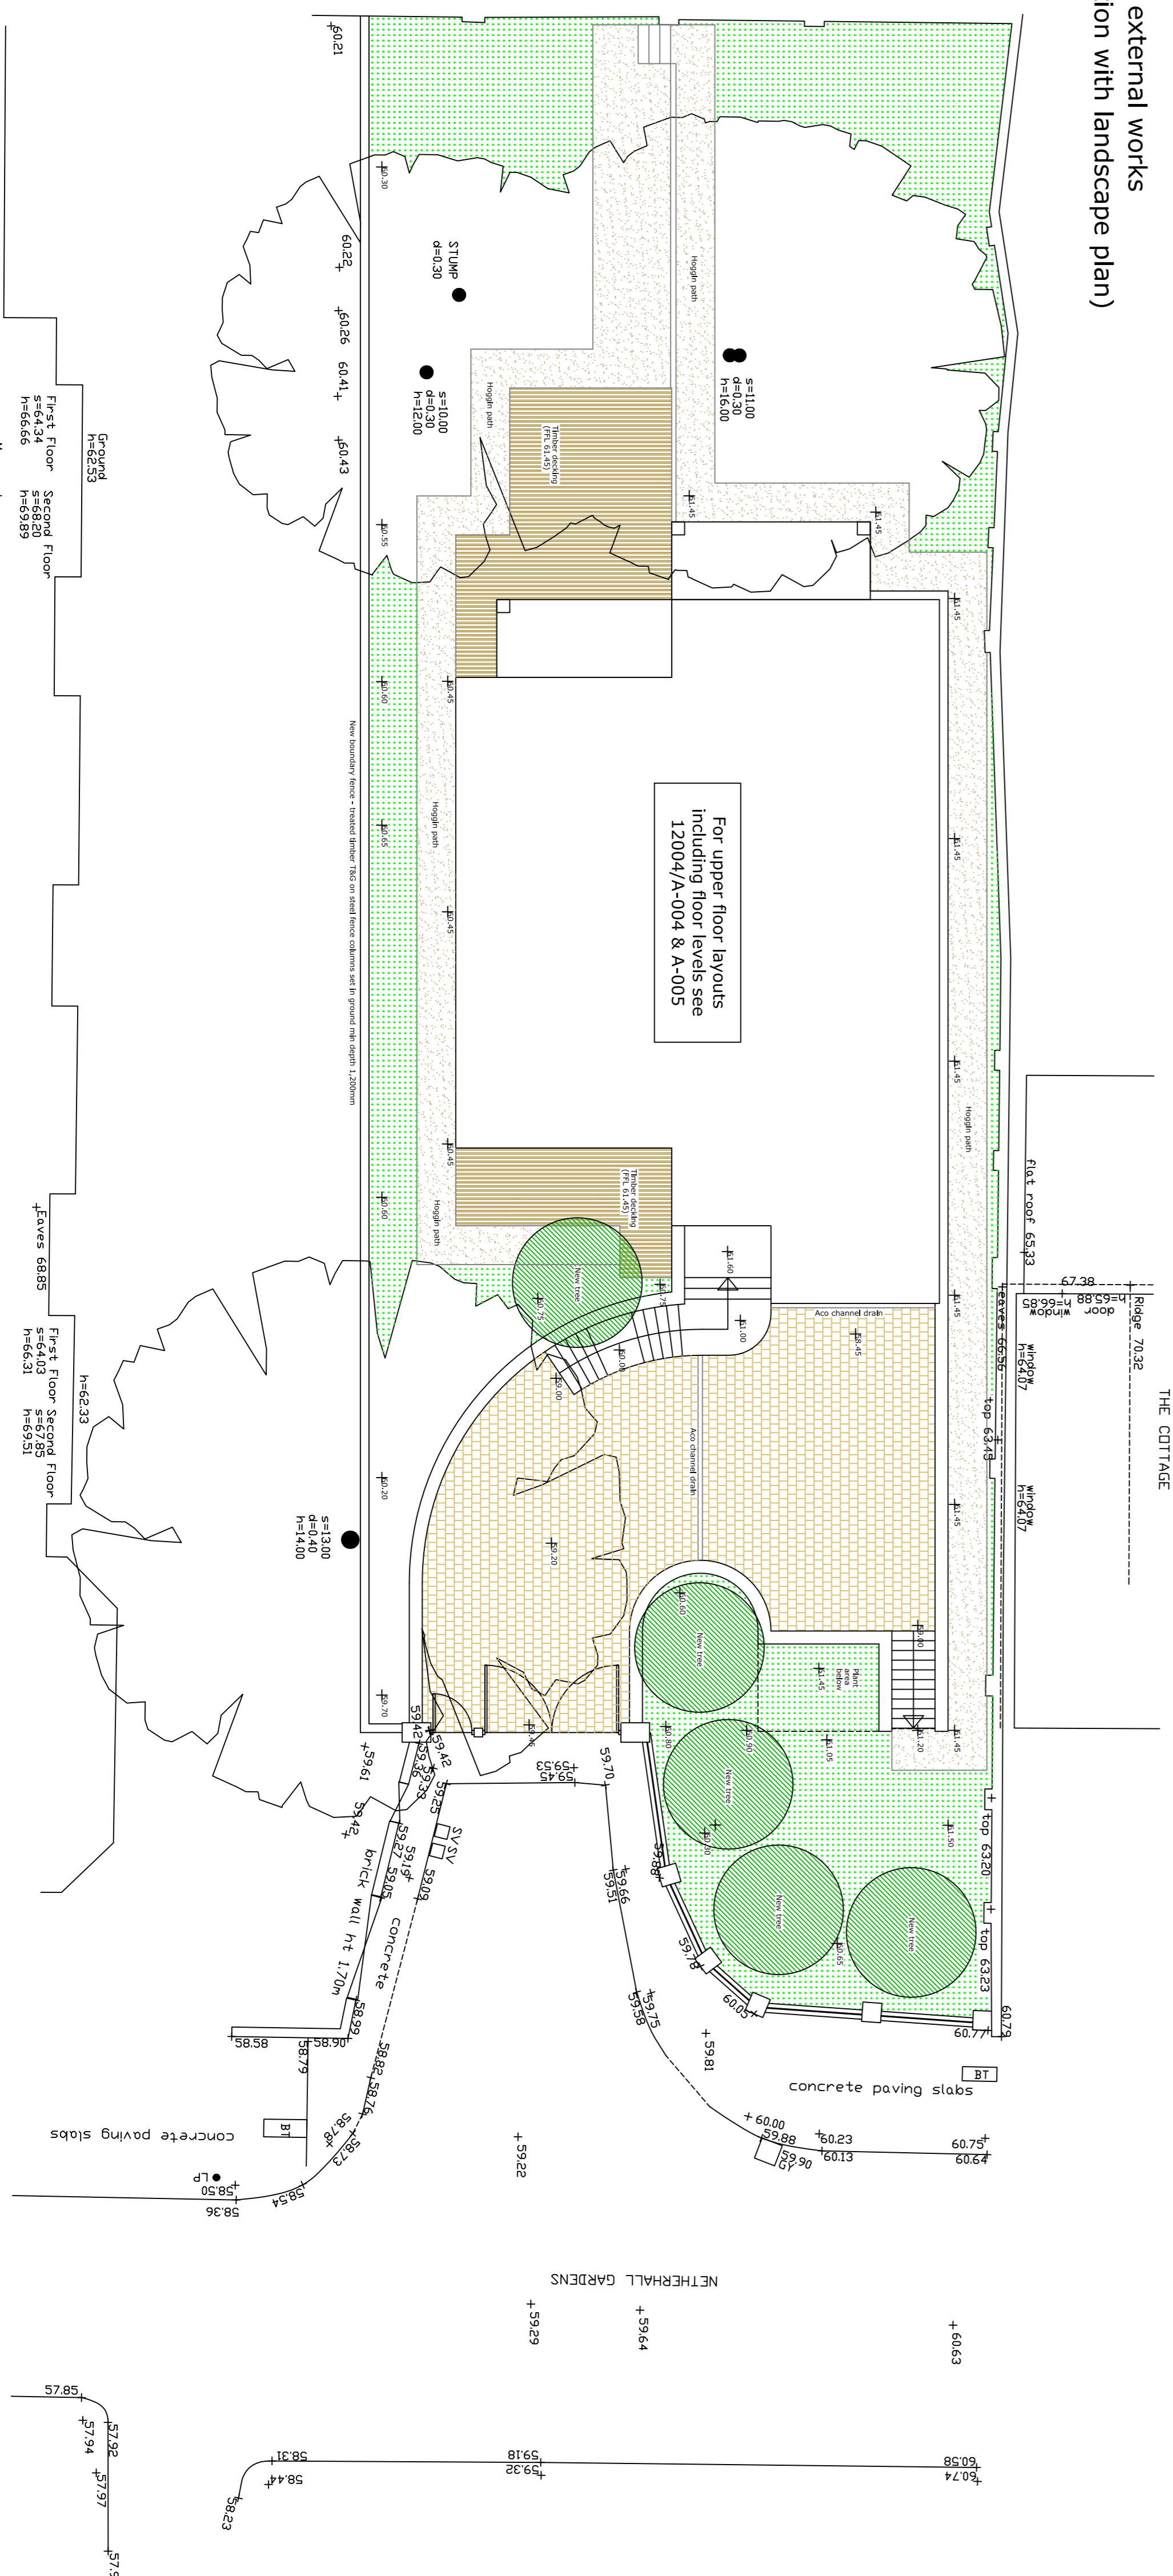

0 1m 5m

0 1m 5m

12004

Apr 2014

1:100

A1

0 1m 5m

0 1m 5m

A-002

RH

RGH
RESIDENTIAL CONSULTANTS

Cherry Hill Ltd

New residential dwelling
Netherhall Gardens
NW3 5RN

Indicative groundworks
and external landscape
layout plans

12004

Apr 2014

1:100

A1

A-002

RH