


SECTION A-A

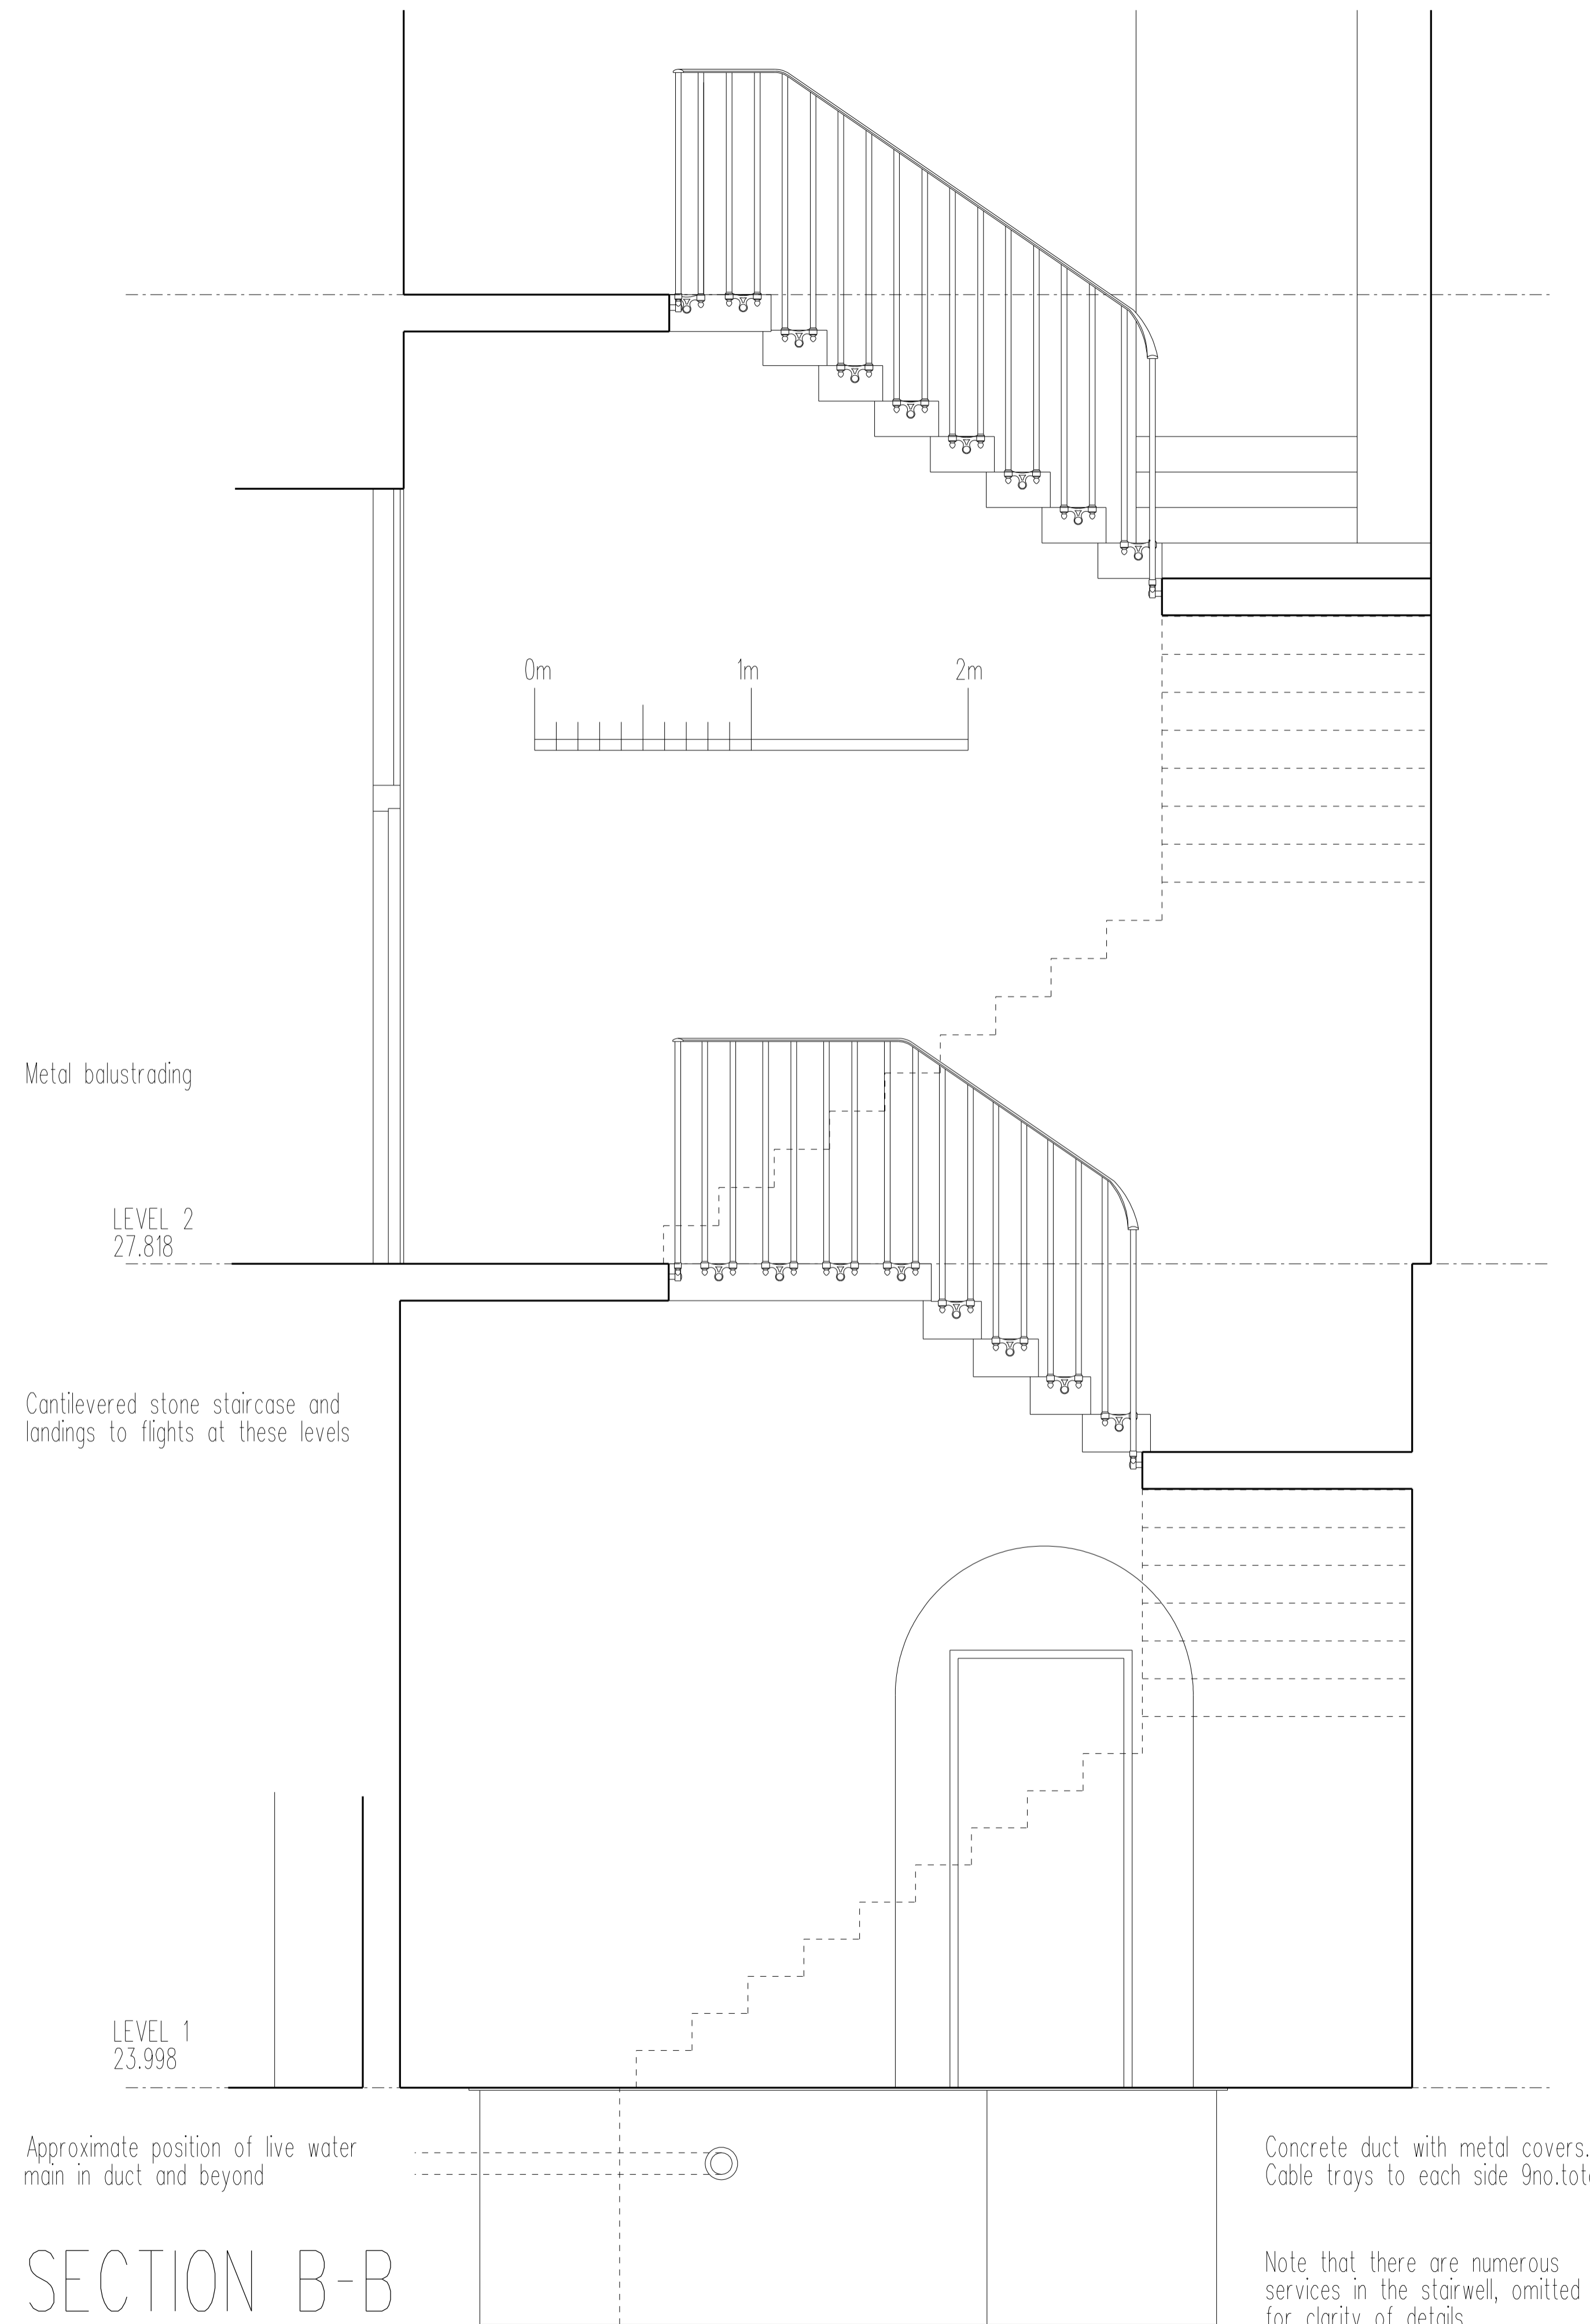

SECTION B-B

NOTES

THE CONTRACTOR AND HIS SUB-CONTRACTORS ARE TO VERIFY ALL DIMENSIONS ON SITE BEFORE MAKING SHOP DRAWINGS OR COMMENCING MANUFACTURE

AMENDMENTS	
A Duct amended, landing at upper level included lifting beam shown	8.4.14

THE BRITISH MUSEUM
BOTANICAL STAIR LIFT
INSTALLATION

EXISTING SECTIONS

scale A1: 1:20 A3: 1:40	date MARCH 2014
job no. 14-167	
drawing no. AS 1/2	
client THE TRUSTEES OF THE BRITISH MUSEUM	

FRANK TIMOTHY ASSOCIATES LIMITED
Chartered Architectural Technologist

Oakfields, 18 Piper Road, Yate
South Gloucestershire BS37 5SY

Telephone 01454 880395 Fax 01454 880396