


BOTANICAL STAIR LIFT BASE

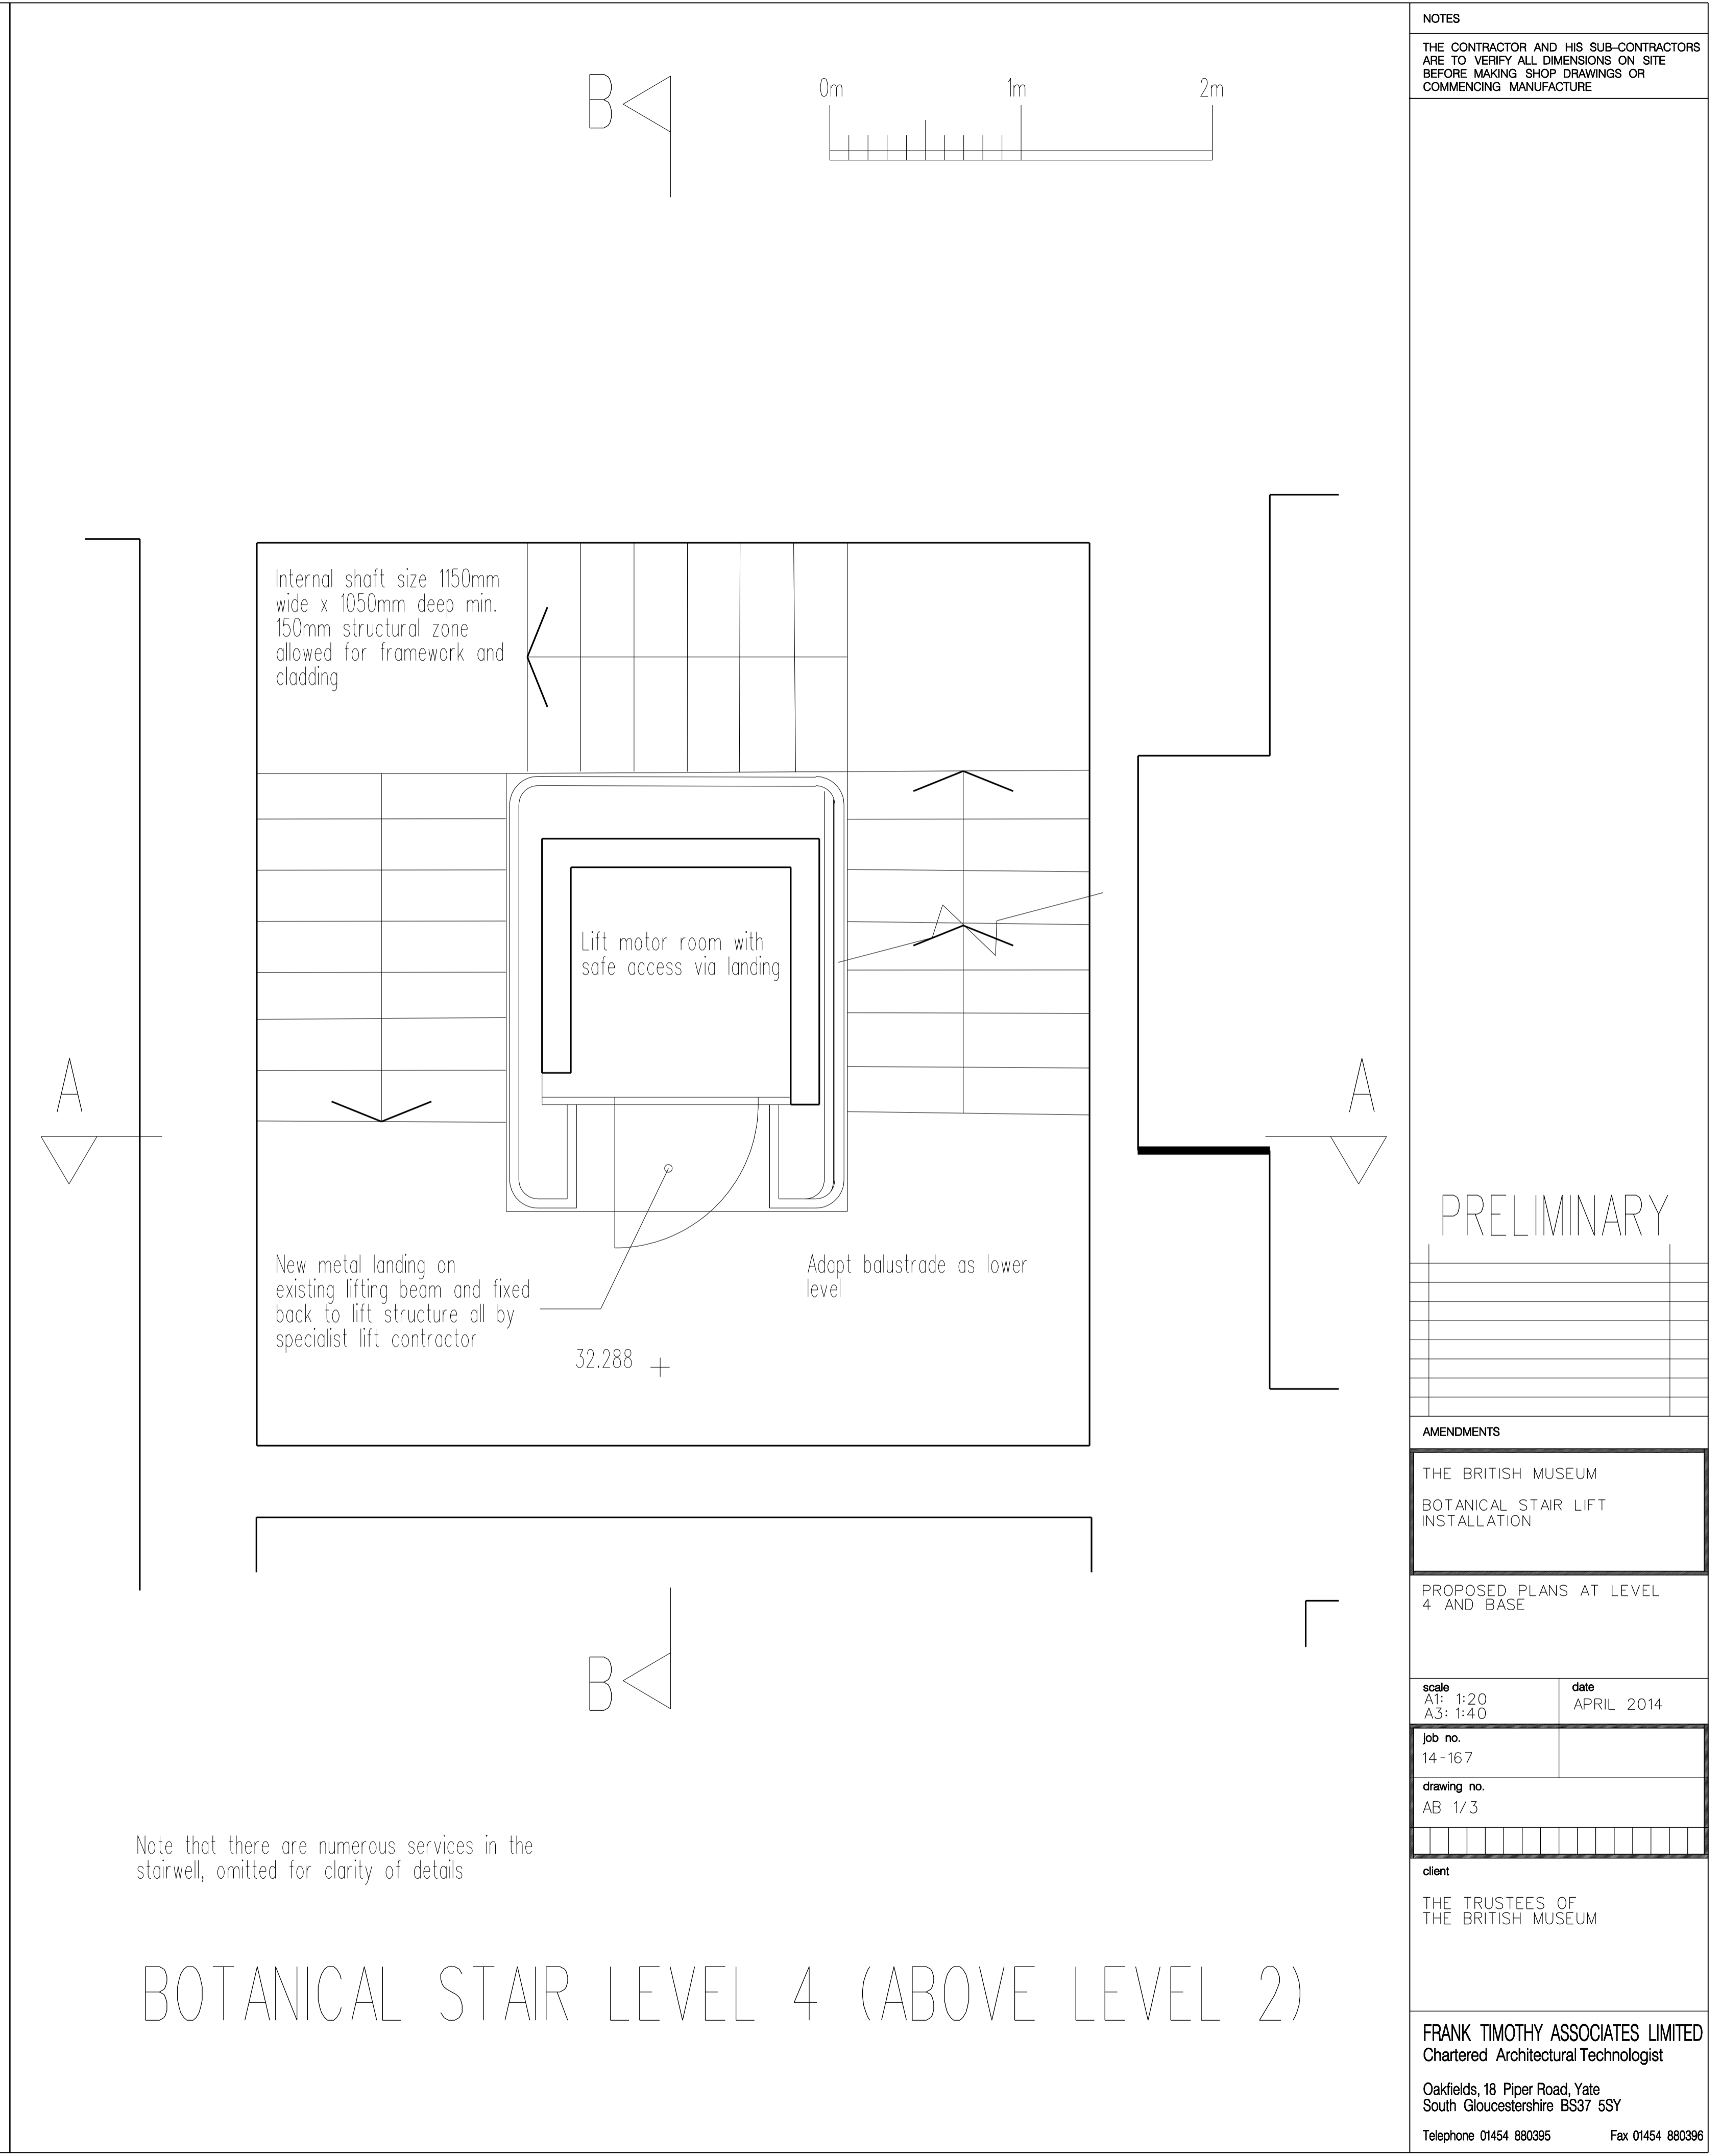

Note that there are numerous services in the stairwell, omitted for clarity of details

BOTANICAL STAIR LEVEL 4 (ABOVE LEVEL 2)

NOTES
THE CONTRACTOR AND HIS SUB-CONTRACTORS ARE TO VERIFY ALL DIMENSIONS ON SITE BEFORE MAKING SHOP DRAWINGS OR COMMENCING MANUFACTURE

PRELIMINARY

AMENDMENTS

THE BRITISH MUSEUM
BOTANICAL STAIR LIFT
INSTALLATION

PROPOSED PLANS AT LEVEL
4 AND BASE

scale
A1: 1:20
A3: 1:40

date
APRIL 2014

job no.
14-167

drawing no.
AB 1/3

client
THE TRUSTEES OF
THE BRITISH MUSEUM

FRANK TIMOTHY ASSOCIATES LIMITED
Chartered Architectural Technologist
Oakfields, 18 Piper Road, Yate
South Gloucestershire BS37 5SY
Telephone 01454 880395 Fax 01454 880396