


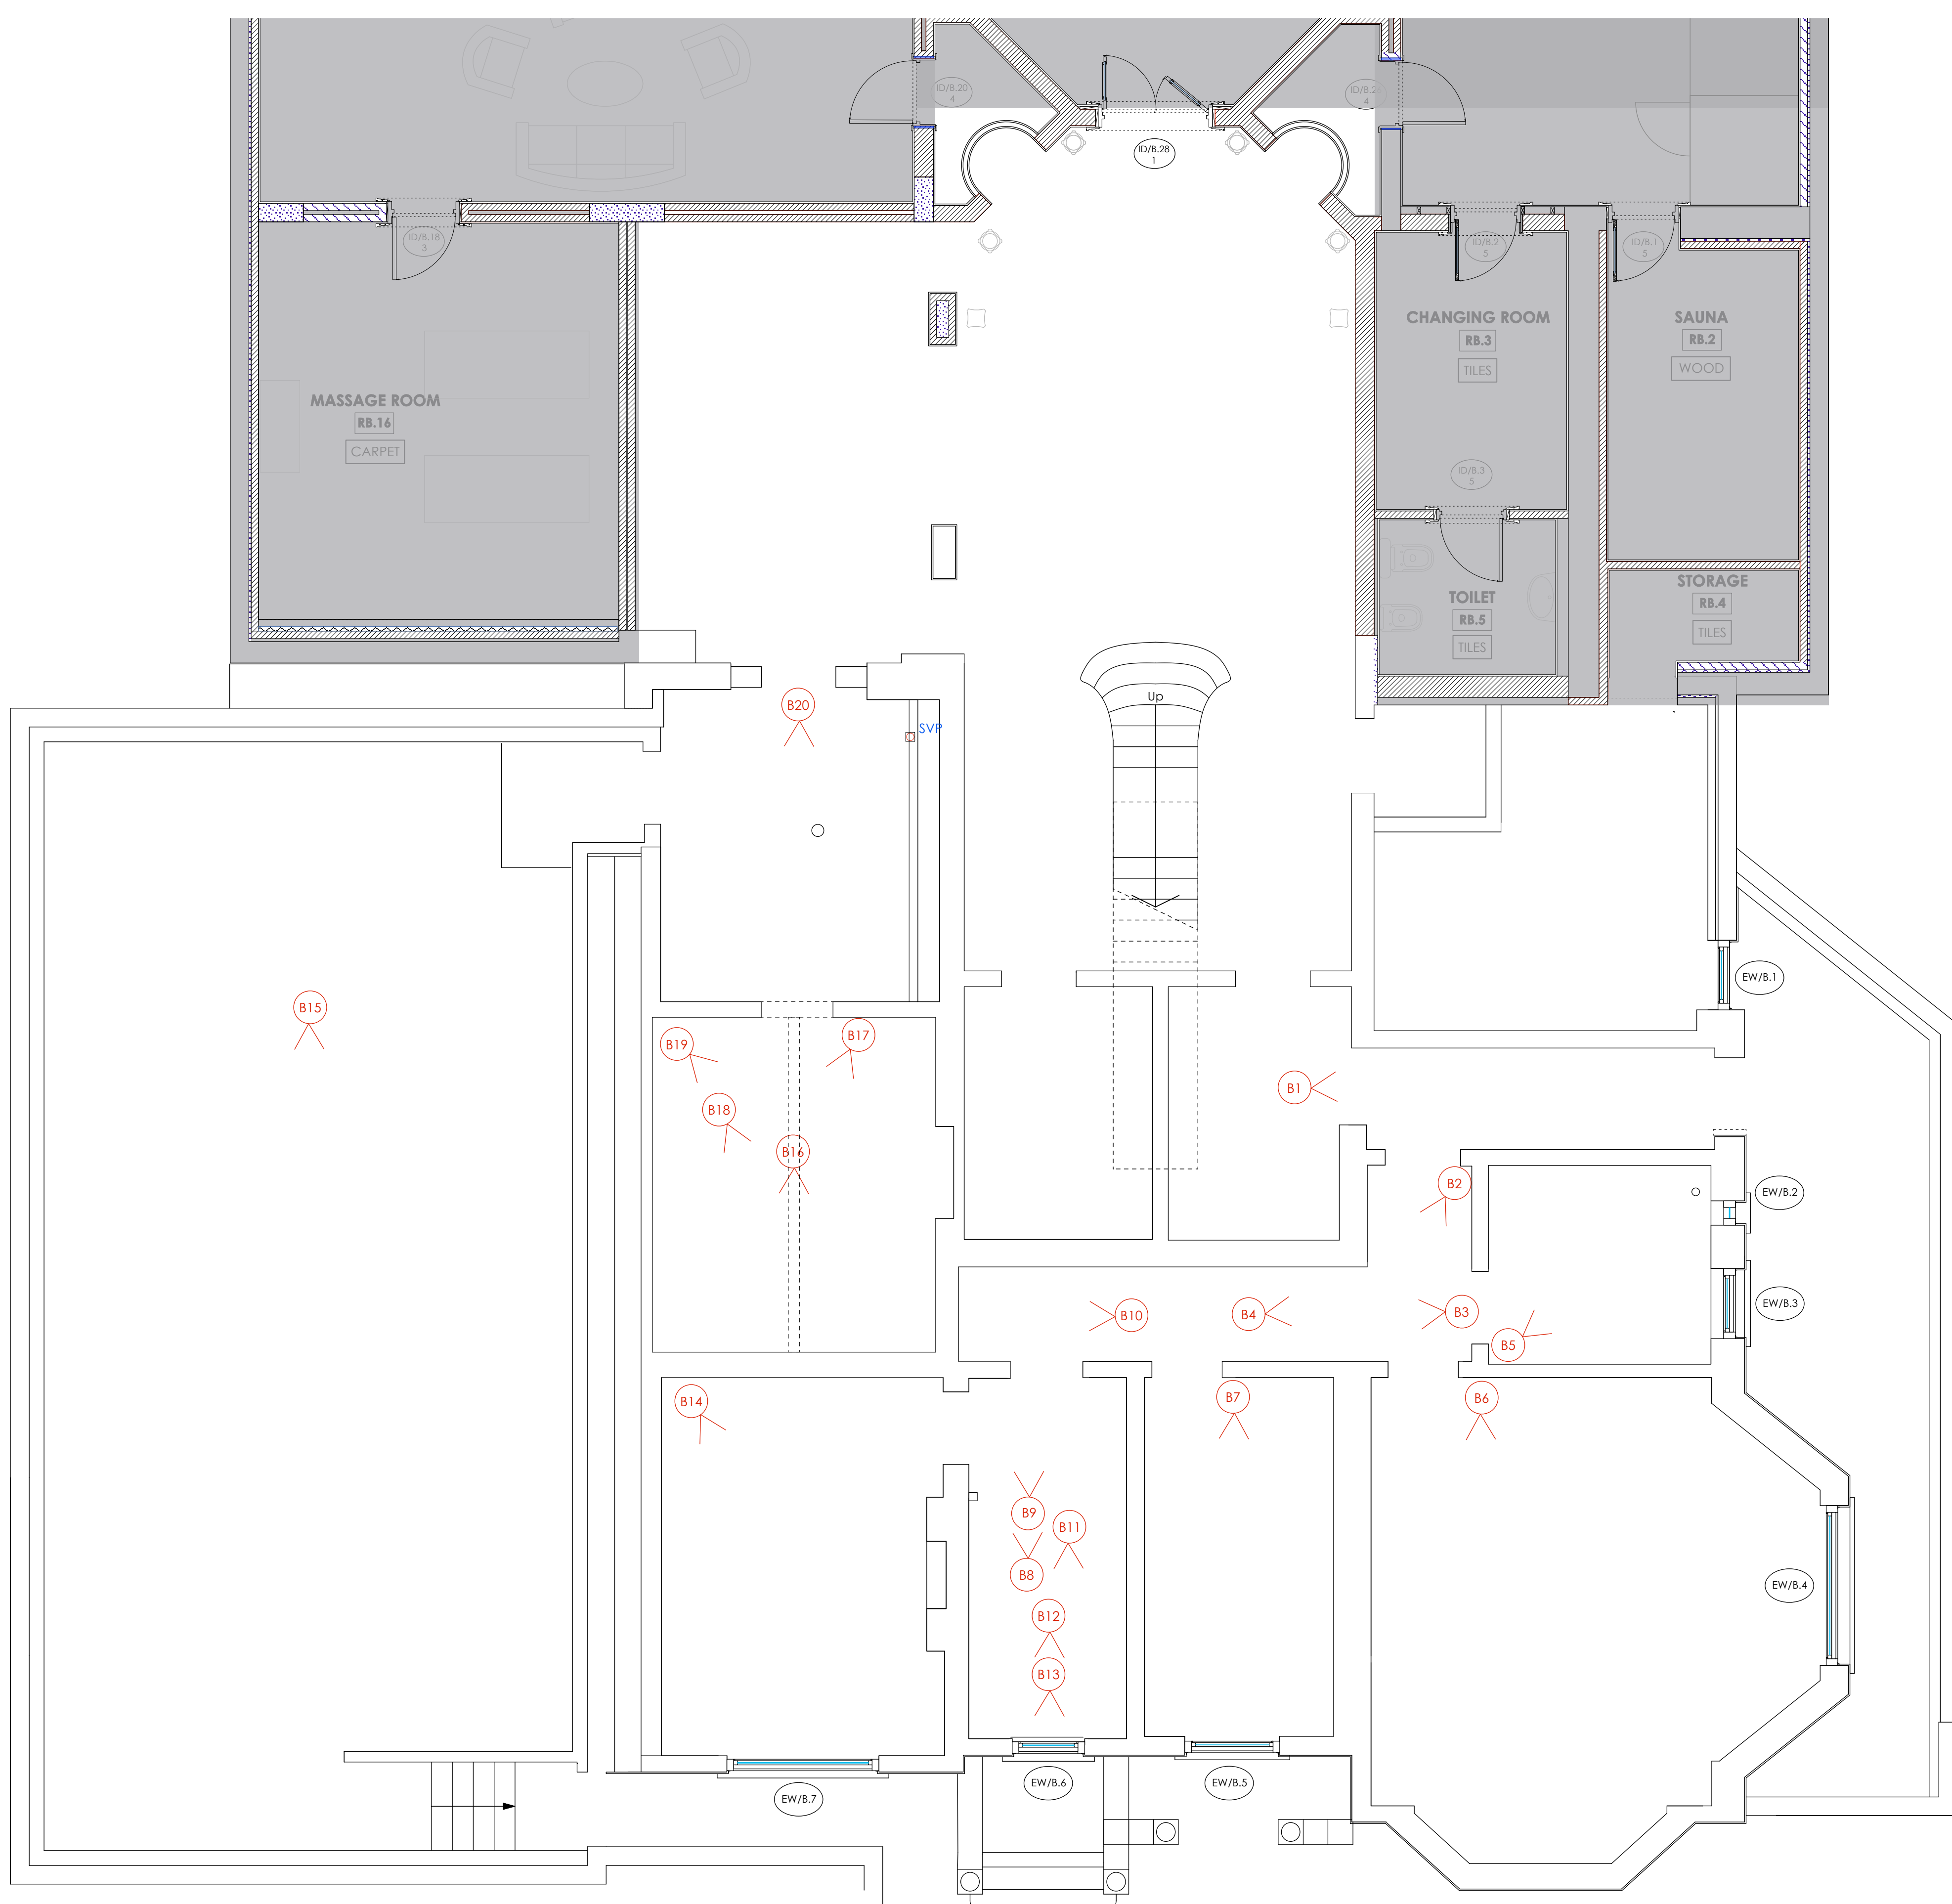

WITH PHOTOGRAPHIC REFERENCES
AS EXISTING' AT APRIL 2014
REVISED PLANNING & LISTED BLDG CONSENT SUBMISSION

AP(a.) alan power (ARCHITECTS.) Alan Power Architects Ltd 13 Northam Road London, W11 2AP Tel: 020 7229 9375 Fax: 020 7221 4172	DRAWING LISTED BUILDING - BASEMENT PLAN:	492/220
	PROJECT THE ELMS FITZROY PARK LONDON N6 6HS	Rev.
	CLIENT ELM INTERNATIONAL Ltd.	Scale 1:50 @ A1 Date April 2014
		Drawn

DO NOT SCALE FROM THIS DRAWING. ALL DIMENSIONS TO BE CHECKED ON SITE. AP(a) COPYRIGHT RESERVED

