


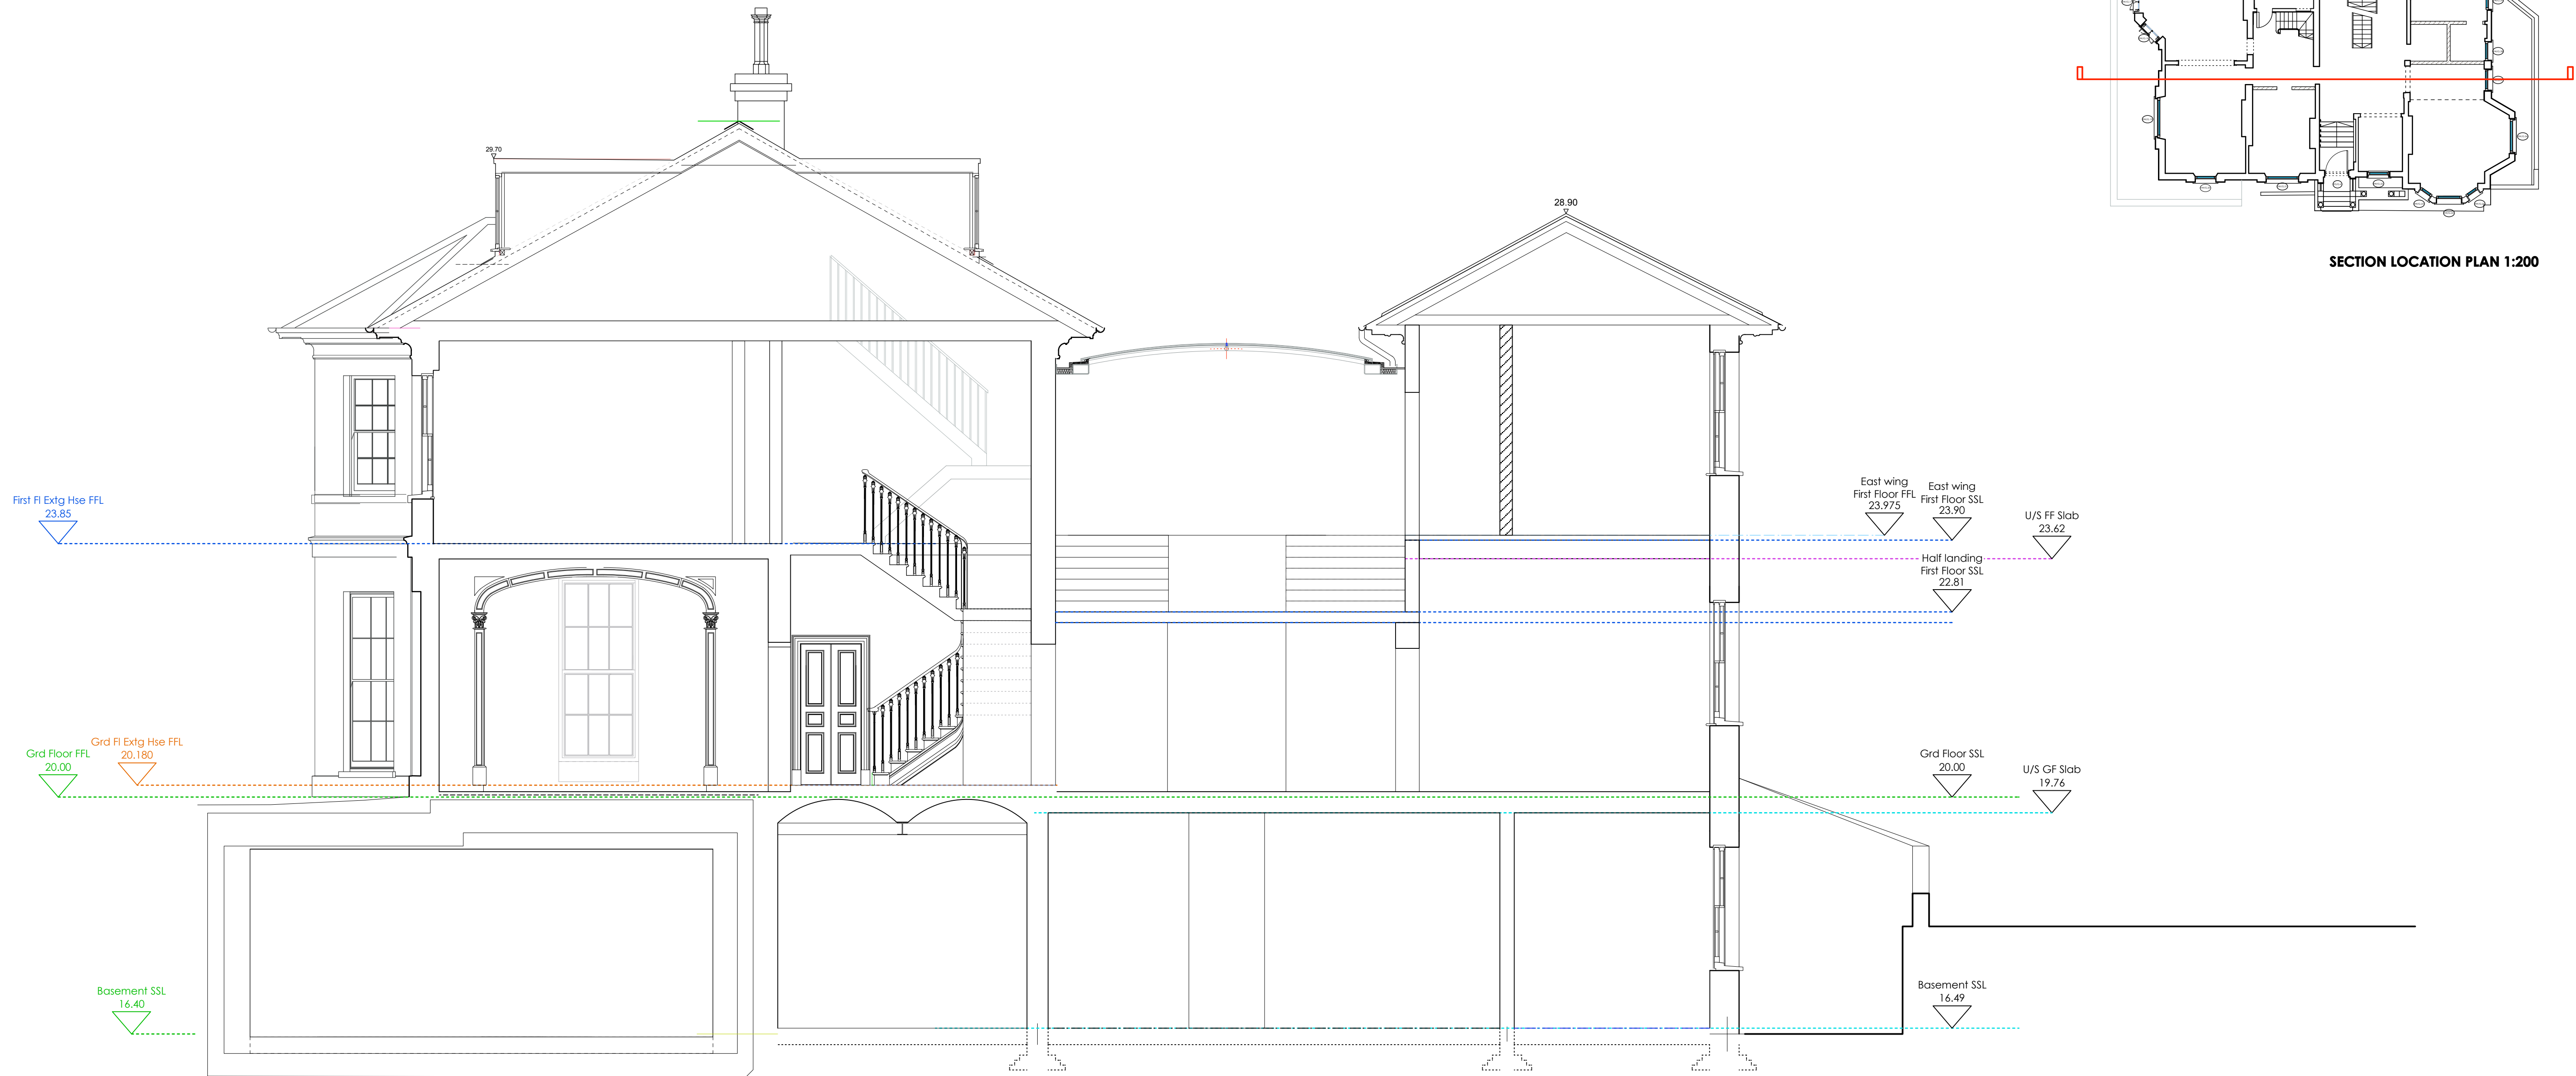

NB: Check all levels shown and report any variations to CA

10.00



AS EXISTING' AT APRIL 2014
REVISED PLANNING & LISTED BLDG CONSENT SUBMISSION

A1 1:50@ A1
1:100 @ A3

AP (a.) alan power (ARCHITECTS) Alan Power Architects Ltd 13 Newhall Road London, W11 2NP Tel: 020 7220 9175 Fax: 020 7221 4172	DRAWING LISTED BUILDING - SECTION AA: 'AS EXISTING'	492/229
	PROJECT THE ELMS FITZROY PARK LONDON N6 6HS	Rev.
	CLIENT ELM INTERNATIONAL Ltd.	Scale 1:50 @ A1
		Date April 2014 Drawn

DO NOT SCALE FROM THIS DRAWING. ALL DIMENSIONS TO BE CHECKED ON SITE

AP(a) COPYRIGHT RESERVED