
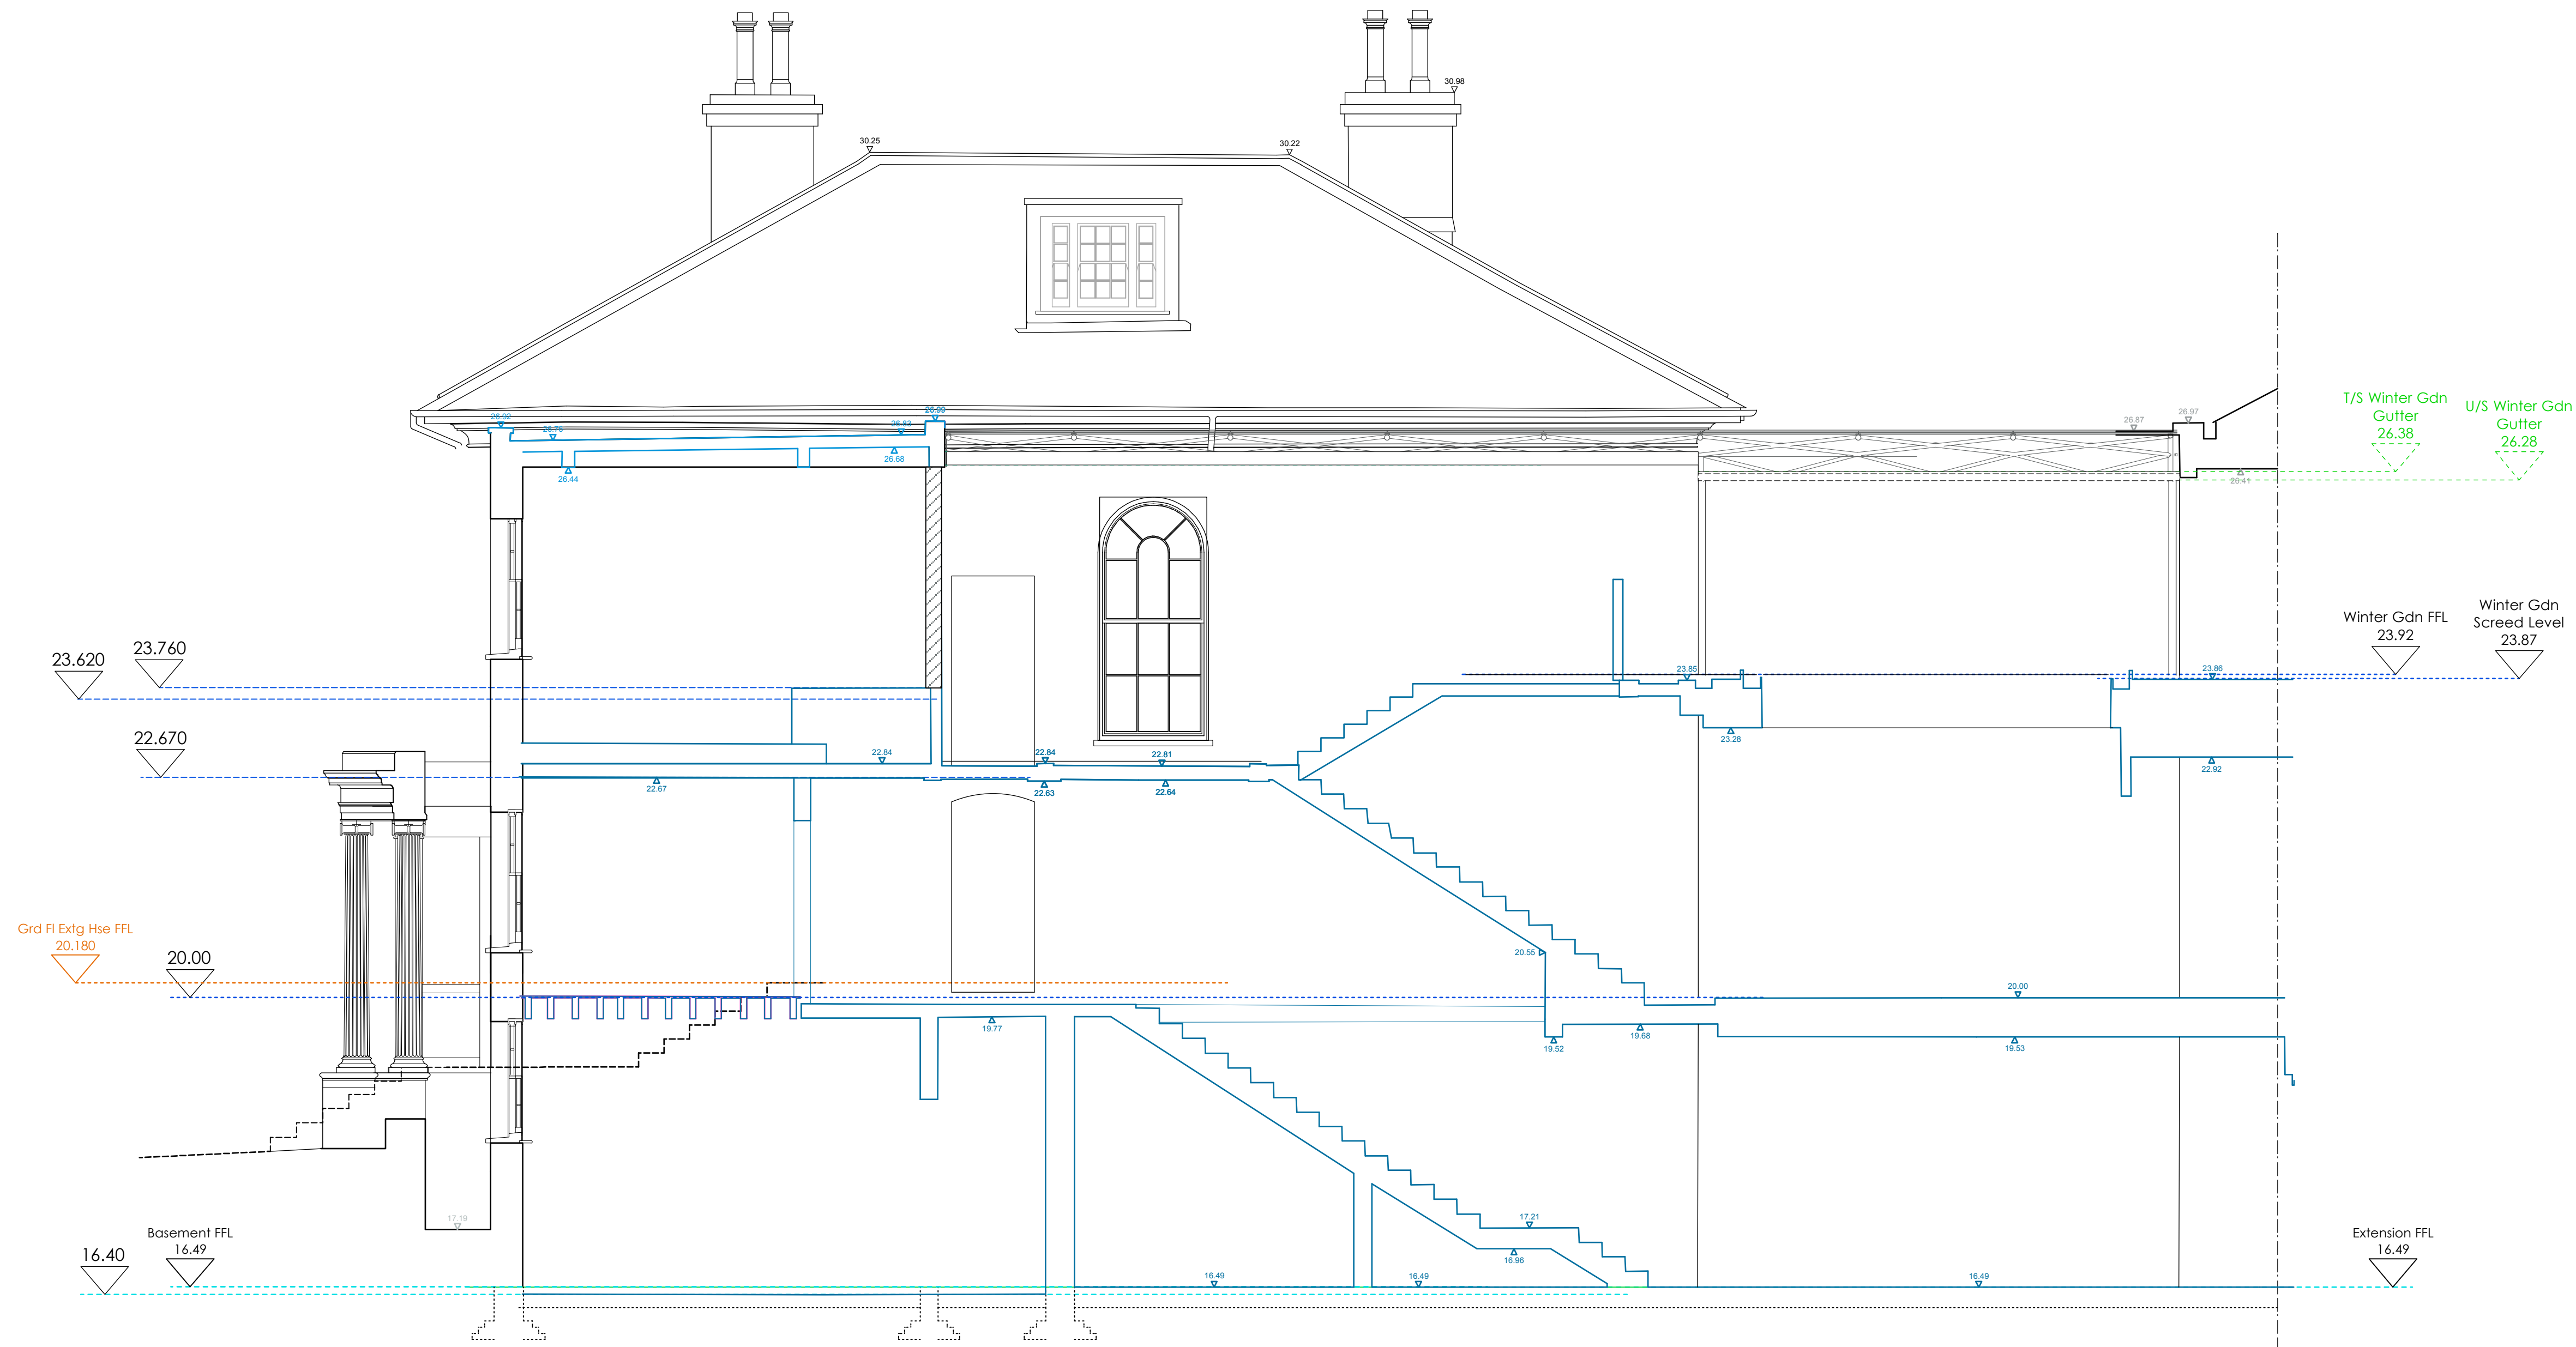


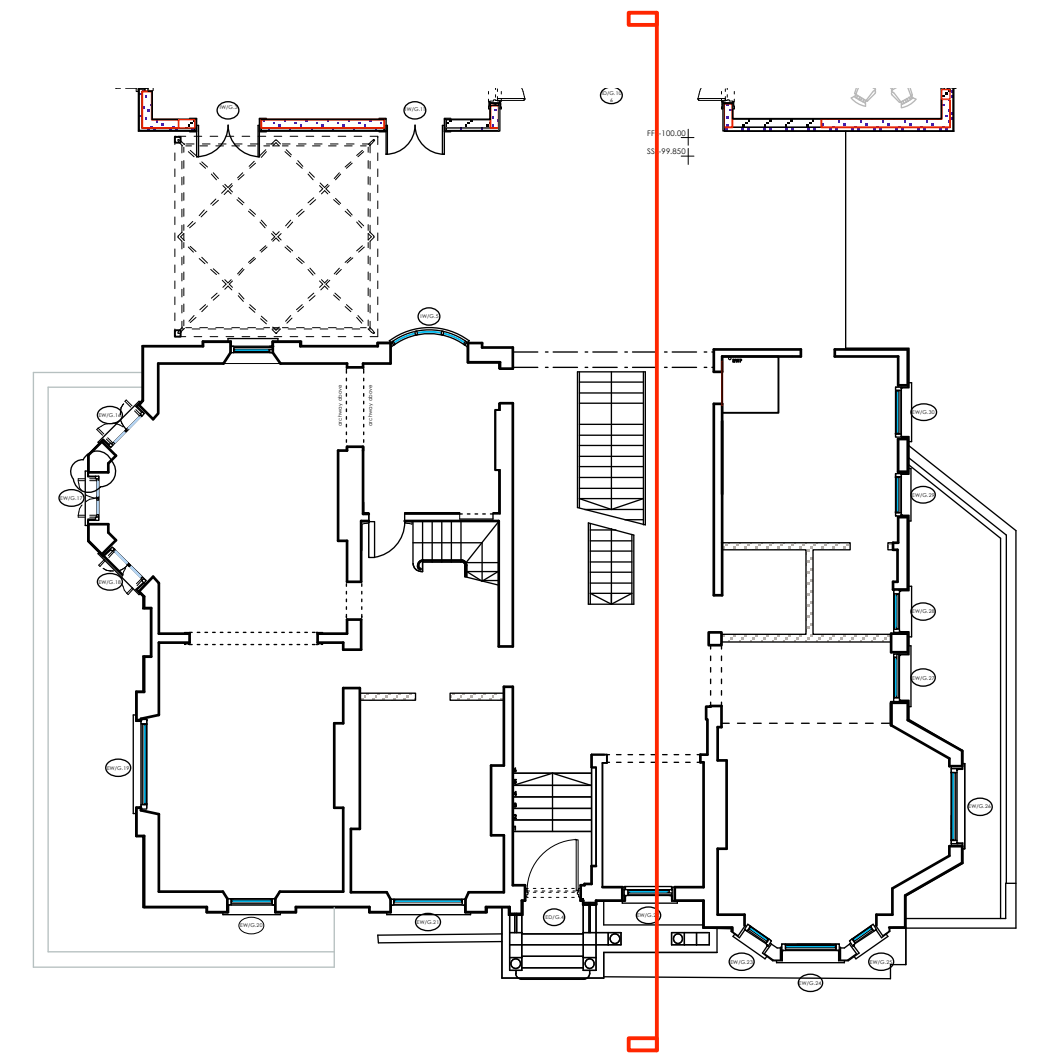

10.00

AS EXISTING' AT APRIL 2014
REVISED PLANNING & LISTED BLDG CONSENT SUBMISSION

A1 1:50@ A1
1:100 @ A3

 alan power (ARCHITECTS.)	DRAWING SECTION CC:LISTED BUILDING	DRWG. N°. 492/231
	PROJECT THE ELMS, FITZROY PARK, N6 6HS	Rev. Scale 1:50@ A1
	CUSTOMER ELM INTERNATIONAL Ltd.	Date April 2014 Drawn
	13, Newham Road, London, W11 2NP Tel: 020 7229 9375 Fax: 020 7221 4172	

DO NOT SCALE FROM THIS DRAWING. ALL DIMENSIONS TO BE CHECKED ON SITE AND DISCREPANCIES REPORTED TO ARCHITECT