

Do not scale off this drawing.



All indicated dimensions to be checked and verified on site by the Main Contractor before commencement of any fabrication drawings or work whatsoever on site.

Report all discrepancies to the Architect immediately. This drawing is to be read in conjunction with all the related Architect's and Structural Engineer's drawings, details and all relevant information.


rev.	rev. date	rev. description

tasou
 associates architects + structural engineers


4 Amwell Street, London, EC1R 1UG T:020 7713 7070 F:020 7713 7071 E:tasou@tasou.co.uk		
project 6 Lissenden Gardens London NW5 1LX		
drwg title Existing Ground Floor		
date FEB 2014	drwg no. EX/01	rev.
scale @ A1 1:100	job no. 1161	

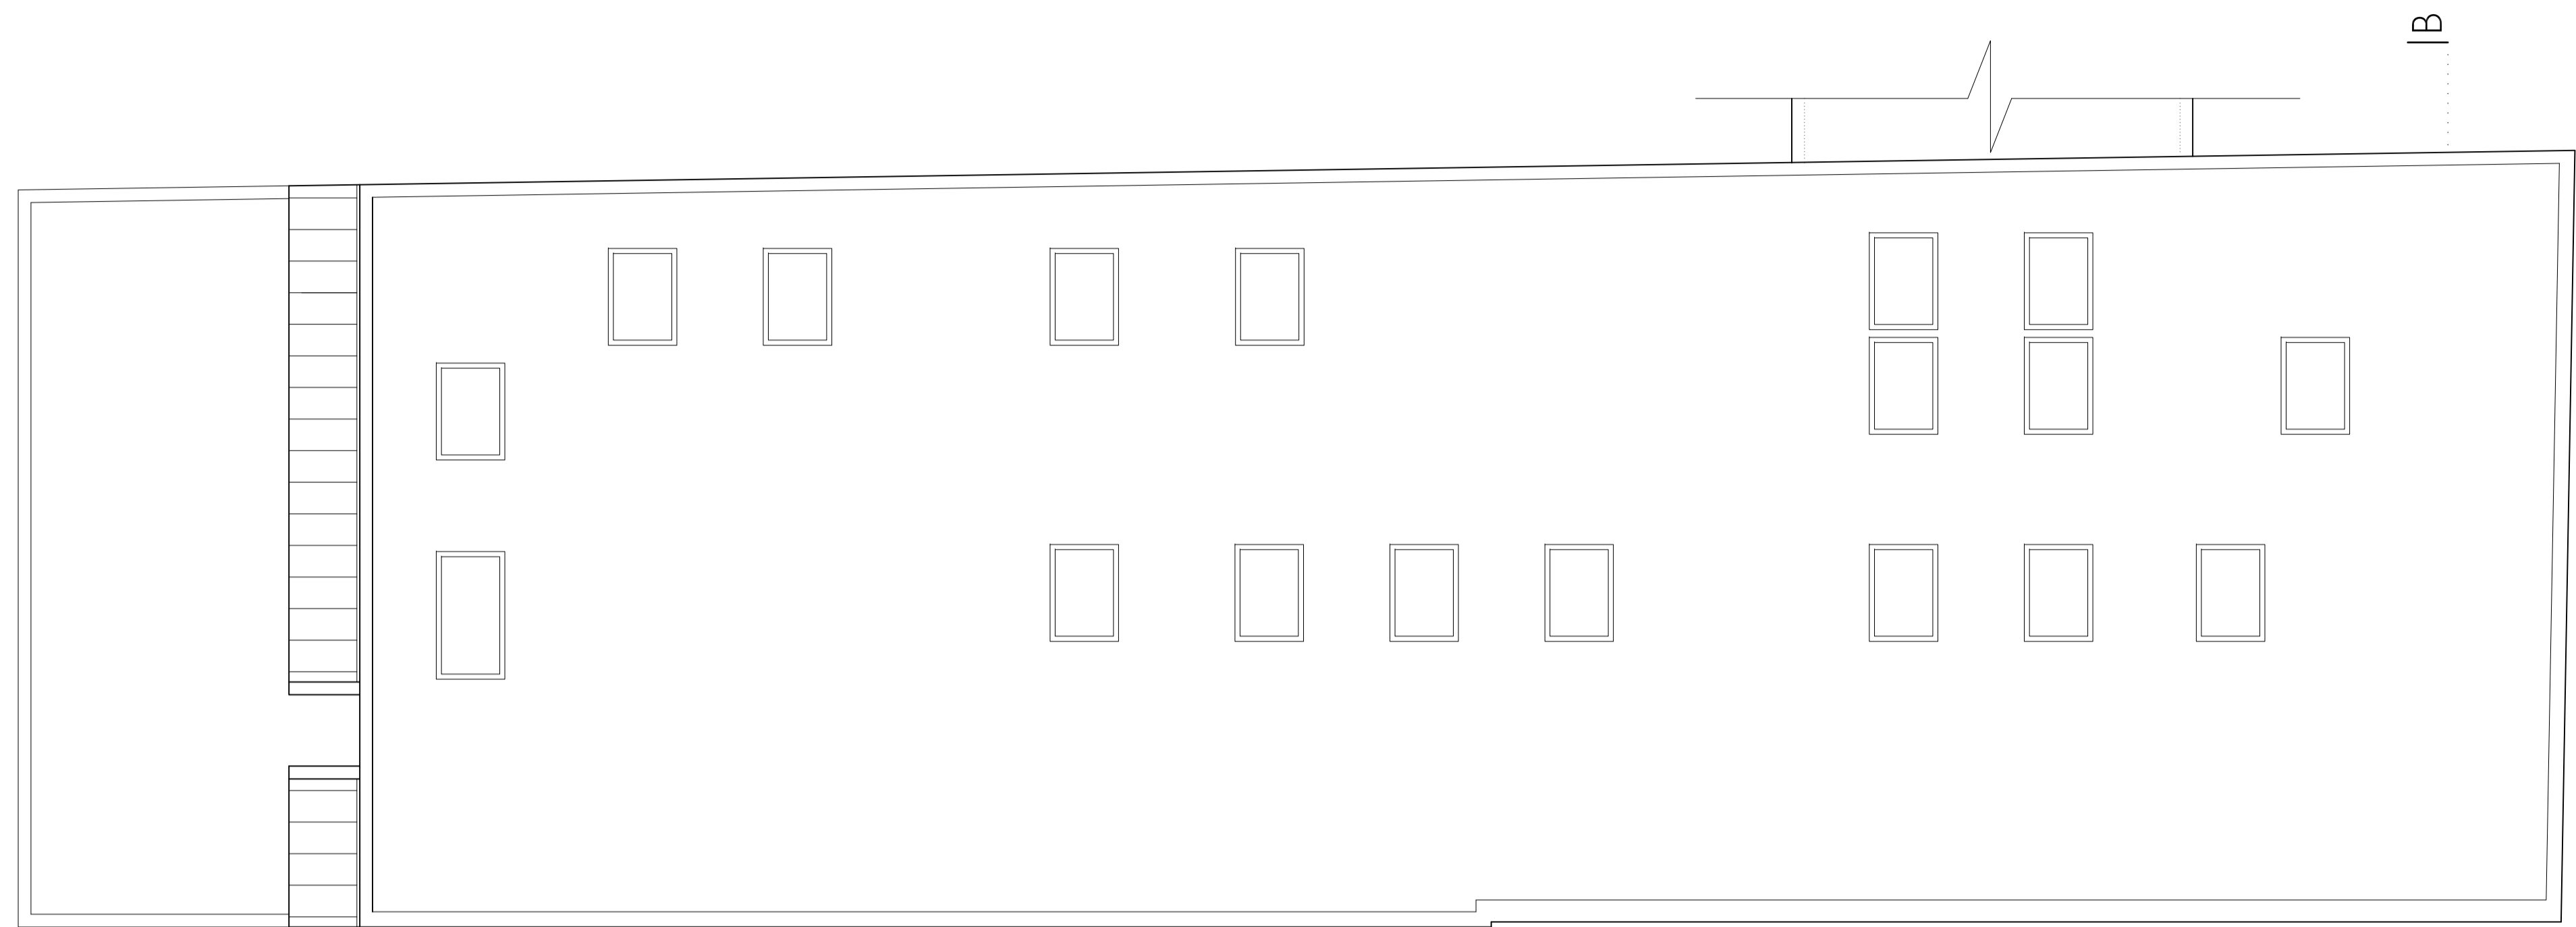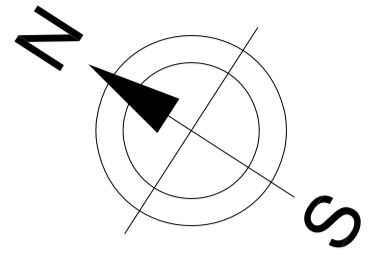

ROOF

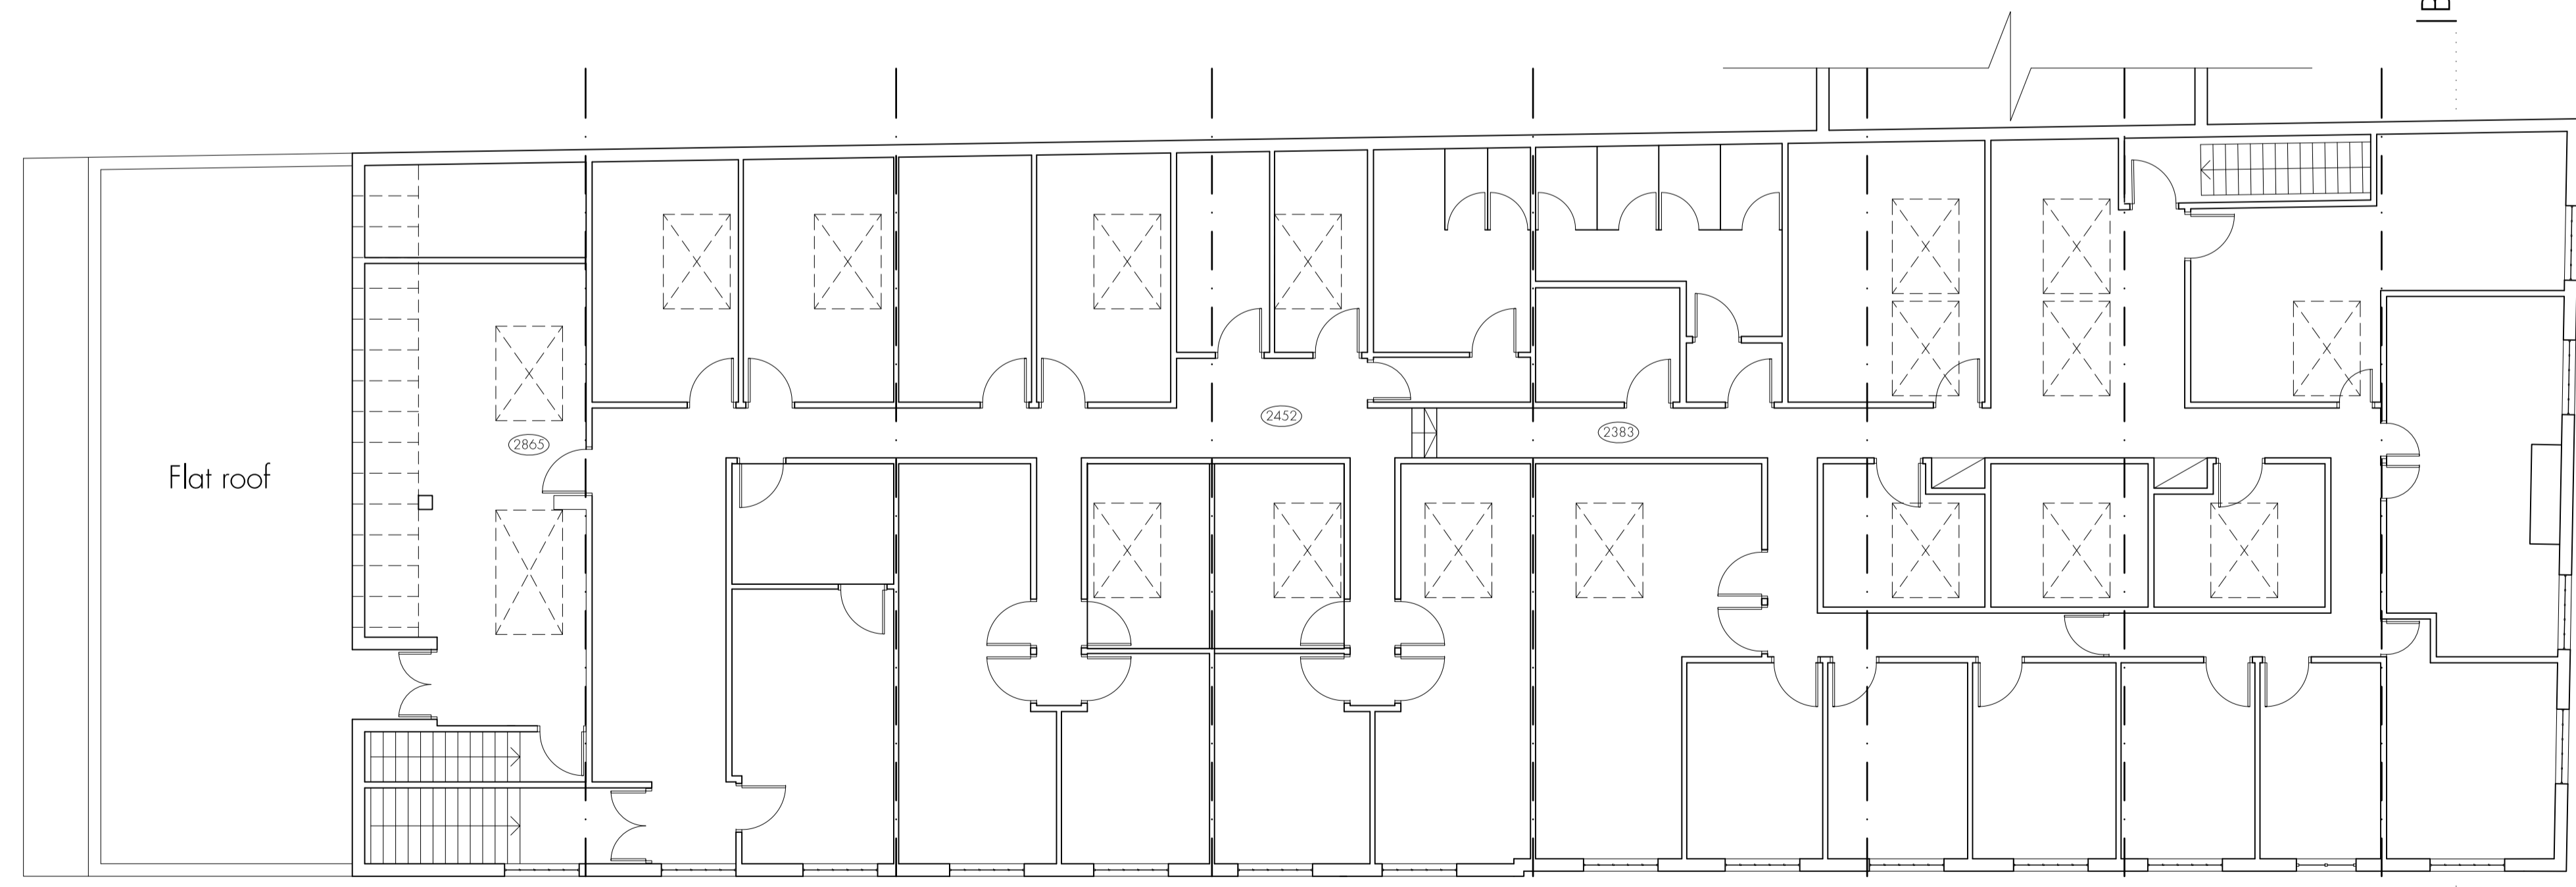

FIRST FLOOR

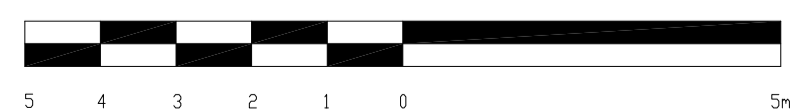

Do not scale off this drawing.
All indicated dimensions to be checked and verified on site by the Main Contractor before commencement of any fabrication drawings or work whatsoever on site.

Report all discrepancies to the Architect immediately.
This drawing is to be read in conjunction with all the related Architect's and Structural Engineer's drawings, details and all relevant information.

rev.	rev. date	rev. description

tasou
associates architects + structural engineers


4 Amwell Street, London, EC1R 1UG
T: 020 7713 7070 F: 020 7713 7071 E: tasou@tasou.co.uk

project
6 Lissenden Gardens
London NW5 1LX

drwg title
Existing First Floor and Roof Plan

date FEB 2014	drwg no. EX/02	rev.
------------------	-------------------	------

scale @ A1 1:100	job no. 1161
---------------------	-----------------

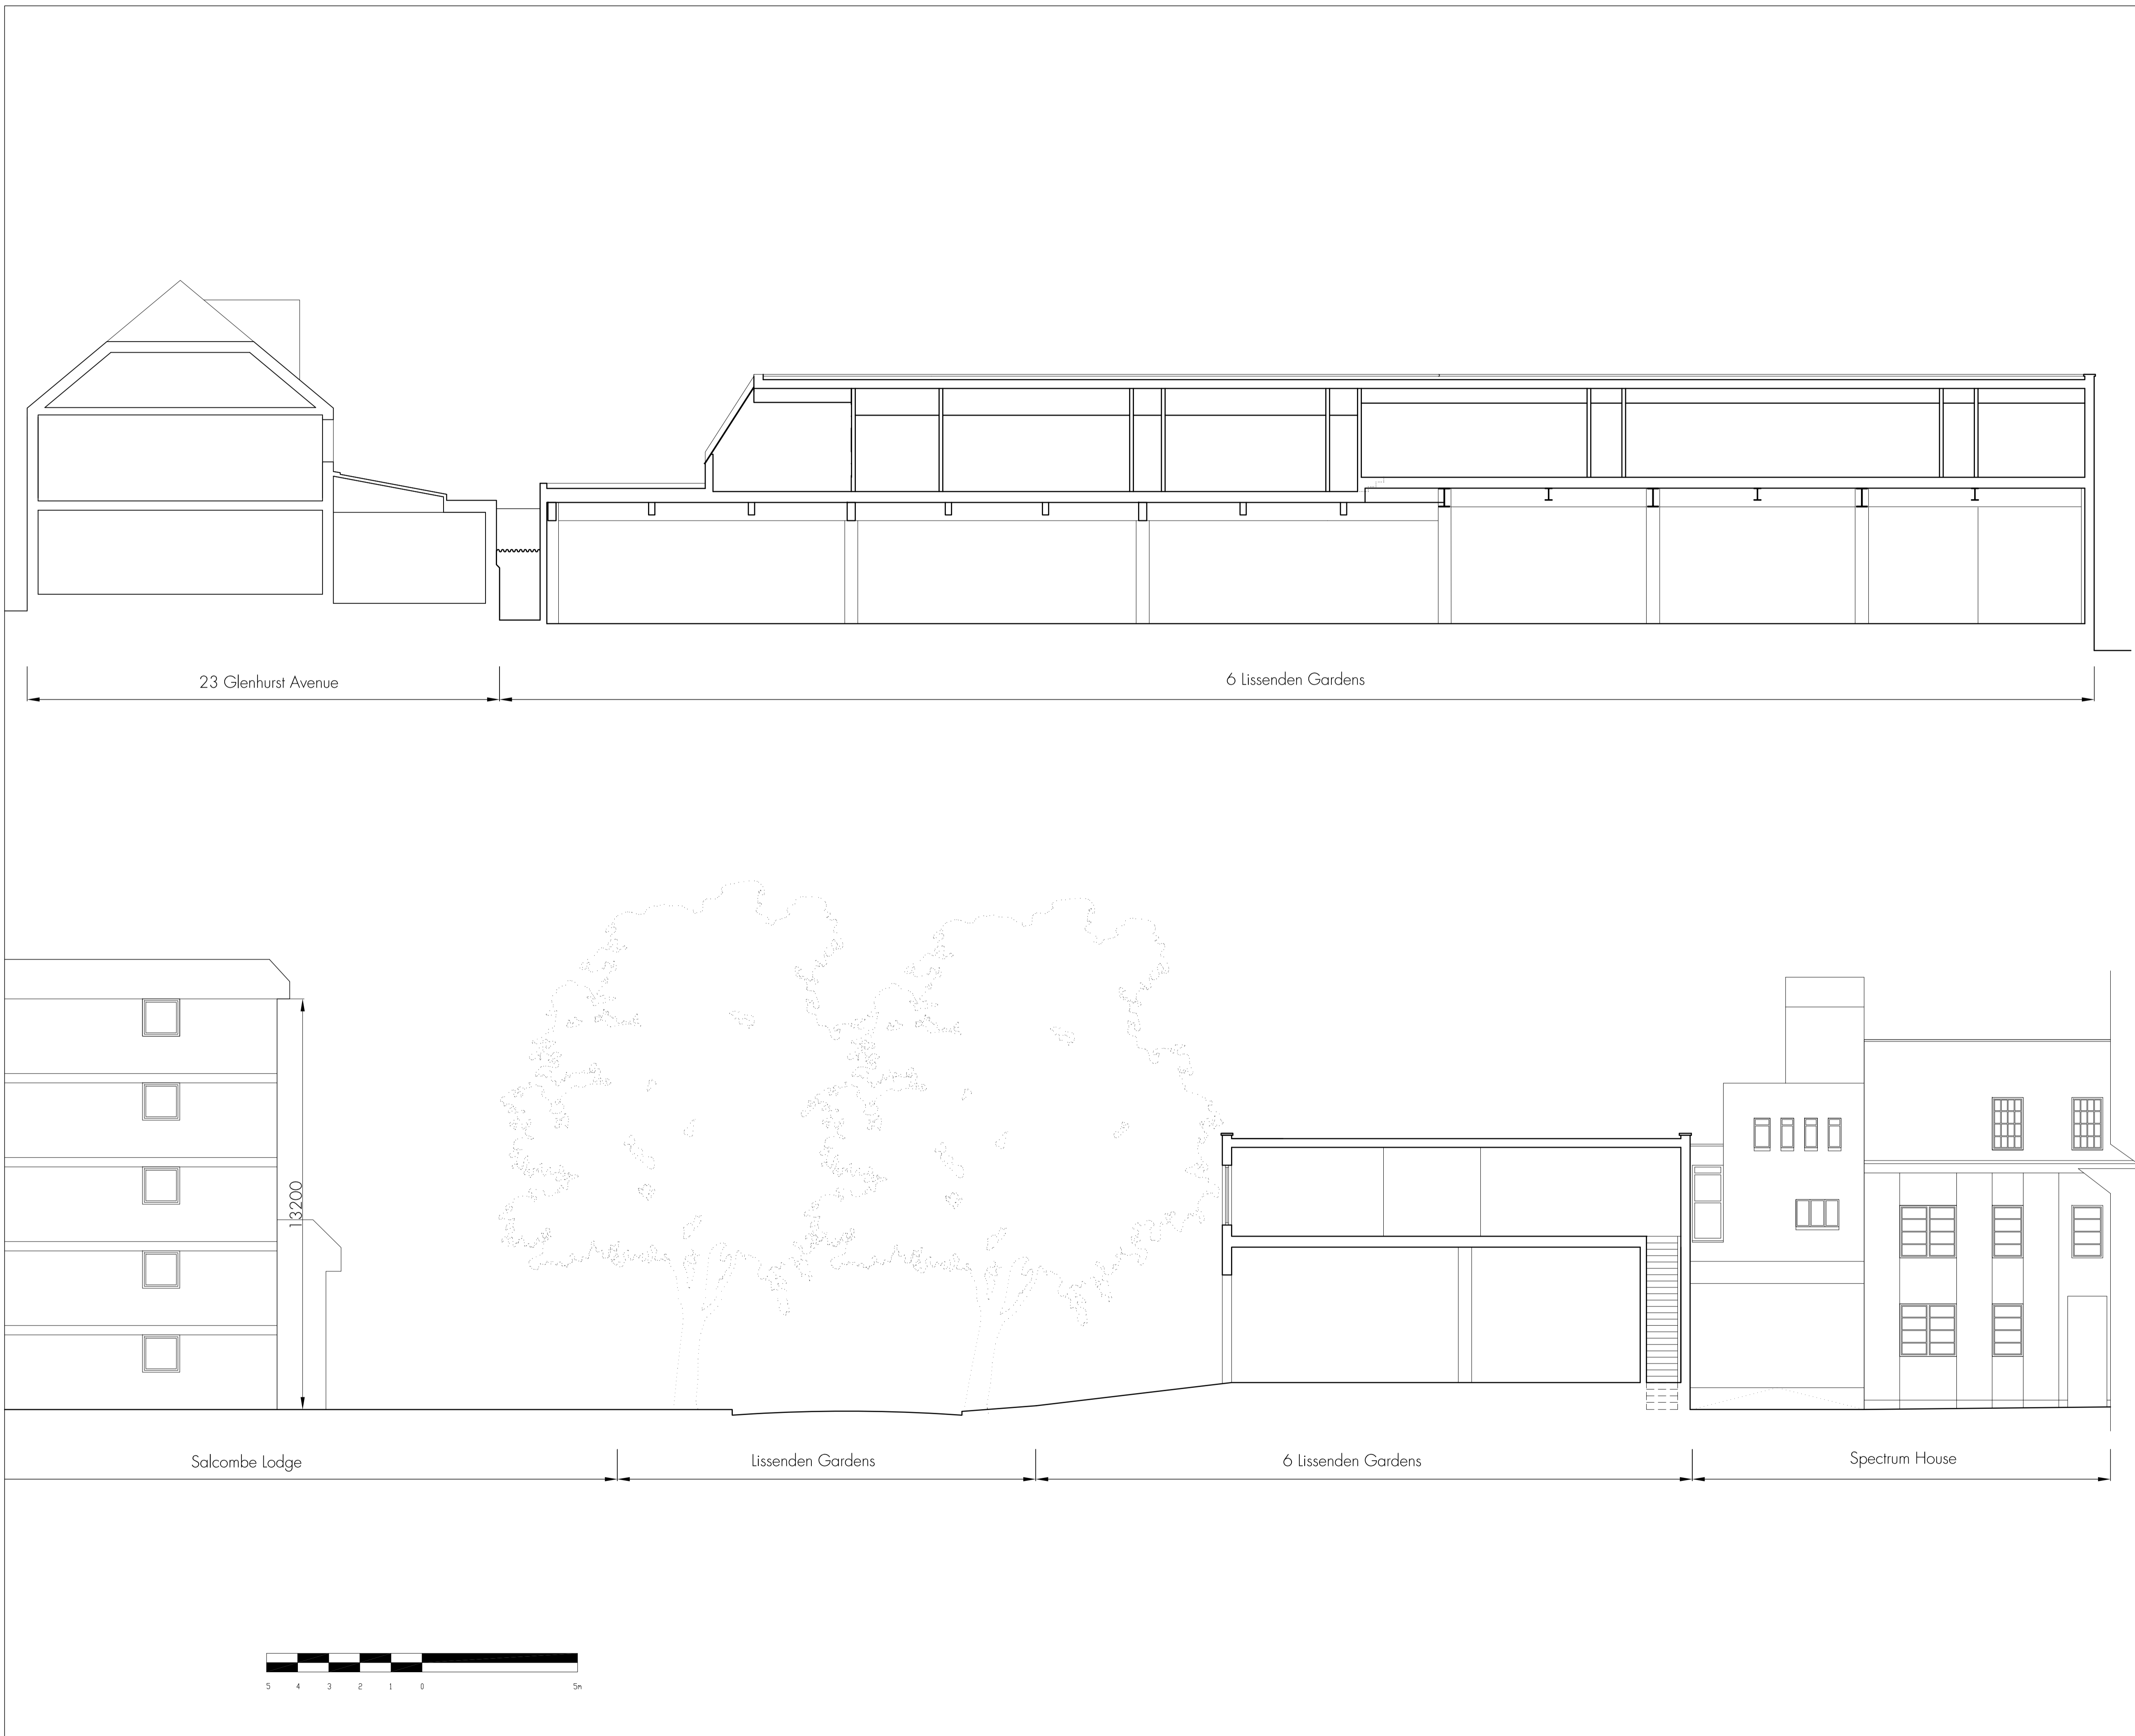

Do not scale off this drawing.

All indicated dimensions to be checked and verified on site by the Main Contractor before commencement of any fabrication drawings or work whatsoever on site.

Report all discrepancies to the Architect immediately. This drawing is to be read in conjunction with all the related Architect's and Structural Engineer's drawings, details and all relevant information.

rev.	rev. date	rev. description

tasou
associates architects + structural engineers

4 Amwell Street, London, EC1R 1UG
T: 020 7713 7070 F: 020 7713 7071 E: tasou@tasou.co.uk

project
6 Lissenden Gardens
London NW5 1LX

drwg title
Existing Section AA and BB

date FEB 2014	drwg no. EX/03	rev.
scale @ A1 1:100	job no. 1161	



Salcombe Lodge

Lissenden Gardens


6 Lissenden Gardens

Spectrum House



23 Glenhurst Avenue

6 Lissenden Gardens

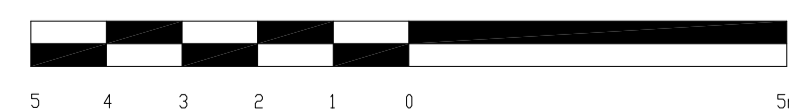

Do not scale off this drawing.

All indicated dimensions to be checked and verified on site by the Main Contractor before commencement of any fabrication drawings or work whatsoever on site.

Report all discrepancies to the Architect immediately. This drawing is to be read in conjunction with all the related Architect's and Structural Engineer's drawings, details and all relevant information.

rev.	rev. date	rev. description

tasou
associates architects + structural engineers

4 Amwell Street, London, EC1R 1UG
T: 020 7713 7070 F: 020 7713 7071 E: tasou@tasou.co.uk

project
6 Lissenden Gardens
London NW5 1LX

drwg title
Existing South and West Elevations

date FEB 2014	drwg no. EX/04	rev.
scale @ A1 1:100	job no. 1161	

© copyright of tasou associates




Spectrum House

23 Glenhurst Avenue


Lissenden Gardens

Chester Court

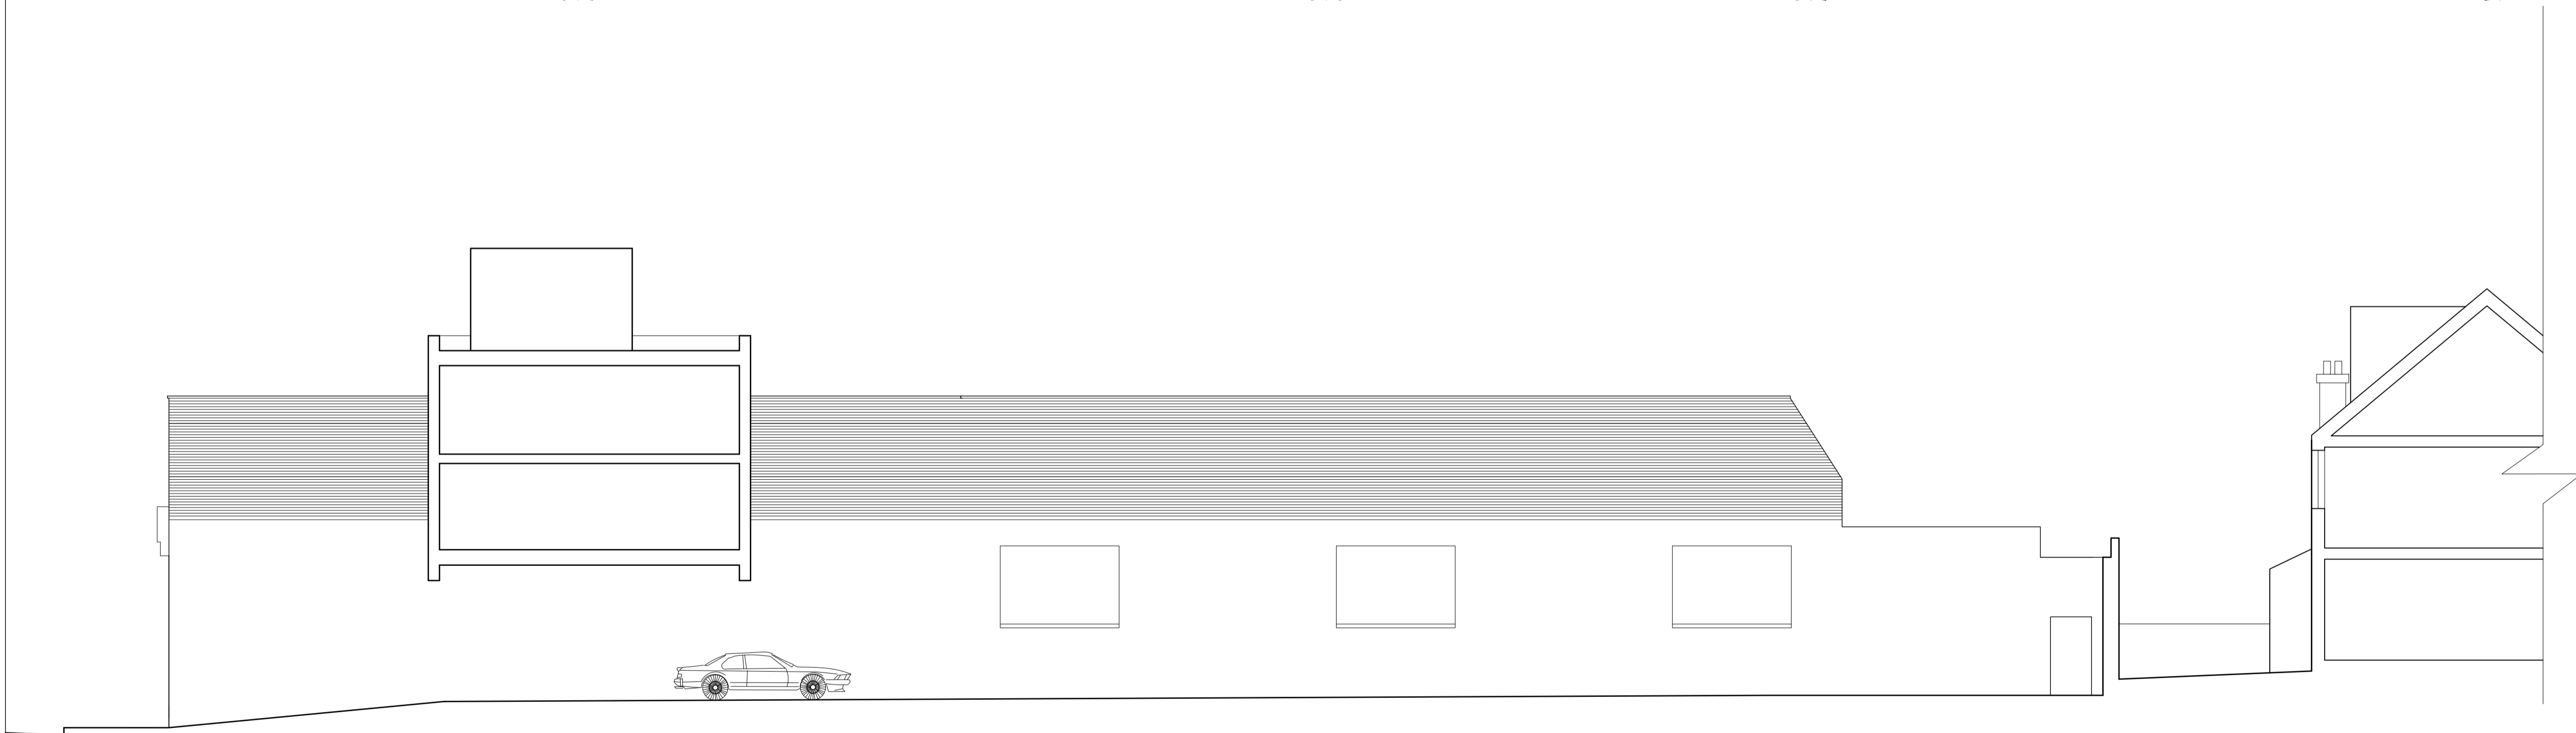

6 Lissenden Gardens

21 Glenhurst Avenue

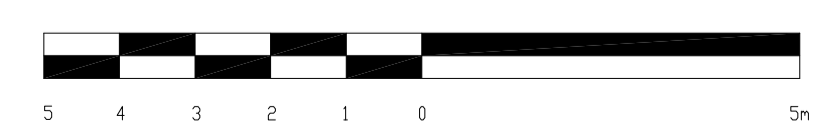

Do not scale off this drawing.

All indicated dimensions to be checked and verified on site by the Main Contractor before commencement of any fabrication drawings or work whatsoever on site.

Report all discrepancies to the Architect immediately. This drawing is to be read in conjunction with all the related Architect's and Structural Engineer's drawings, details and all relevant information.

rev.	rev. date	rev. description

tasou
associates architects + structural engineers

4 Amwell Street, London, EC1R 1UG
T:020 7713 7070 F:020 7713 7071 E:tasou@tasou.co.uk

project
6 Lissenden Gardens
London NW5 1LX

drwg title
Existing North and East Elevations

date FEB 2014	drwg no. EX/05	rev.
scale @ A1 1:100	job no. 1161	