

Do not scale off this drawing.

All indicated dimensions to be checked and verified on site by the Main Contractor before commencement of any fabrication drawings or work whatsoever on site.

Report all discrepancies to the Architect immediately. This drawing is to be read in conjunction with all the related Architect's and Structural Engineer's drawings, details and all relevant information.


SECTION AA

PROPOSED RESIDENTIAL ENTRANCE-WAY EXTENSION




NW ELEVATION

PROPOSED RESIDENTIAL ENTRANCE-WAY EXTENSION

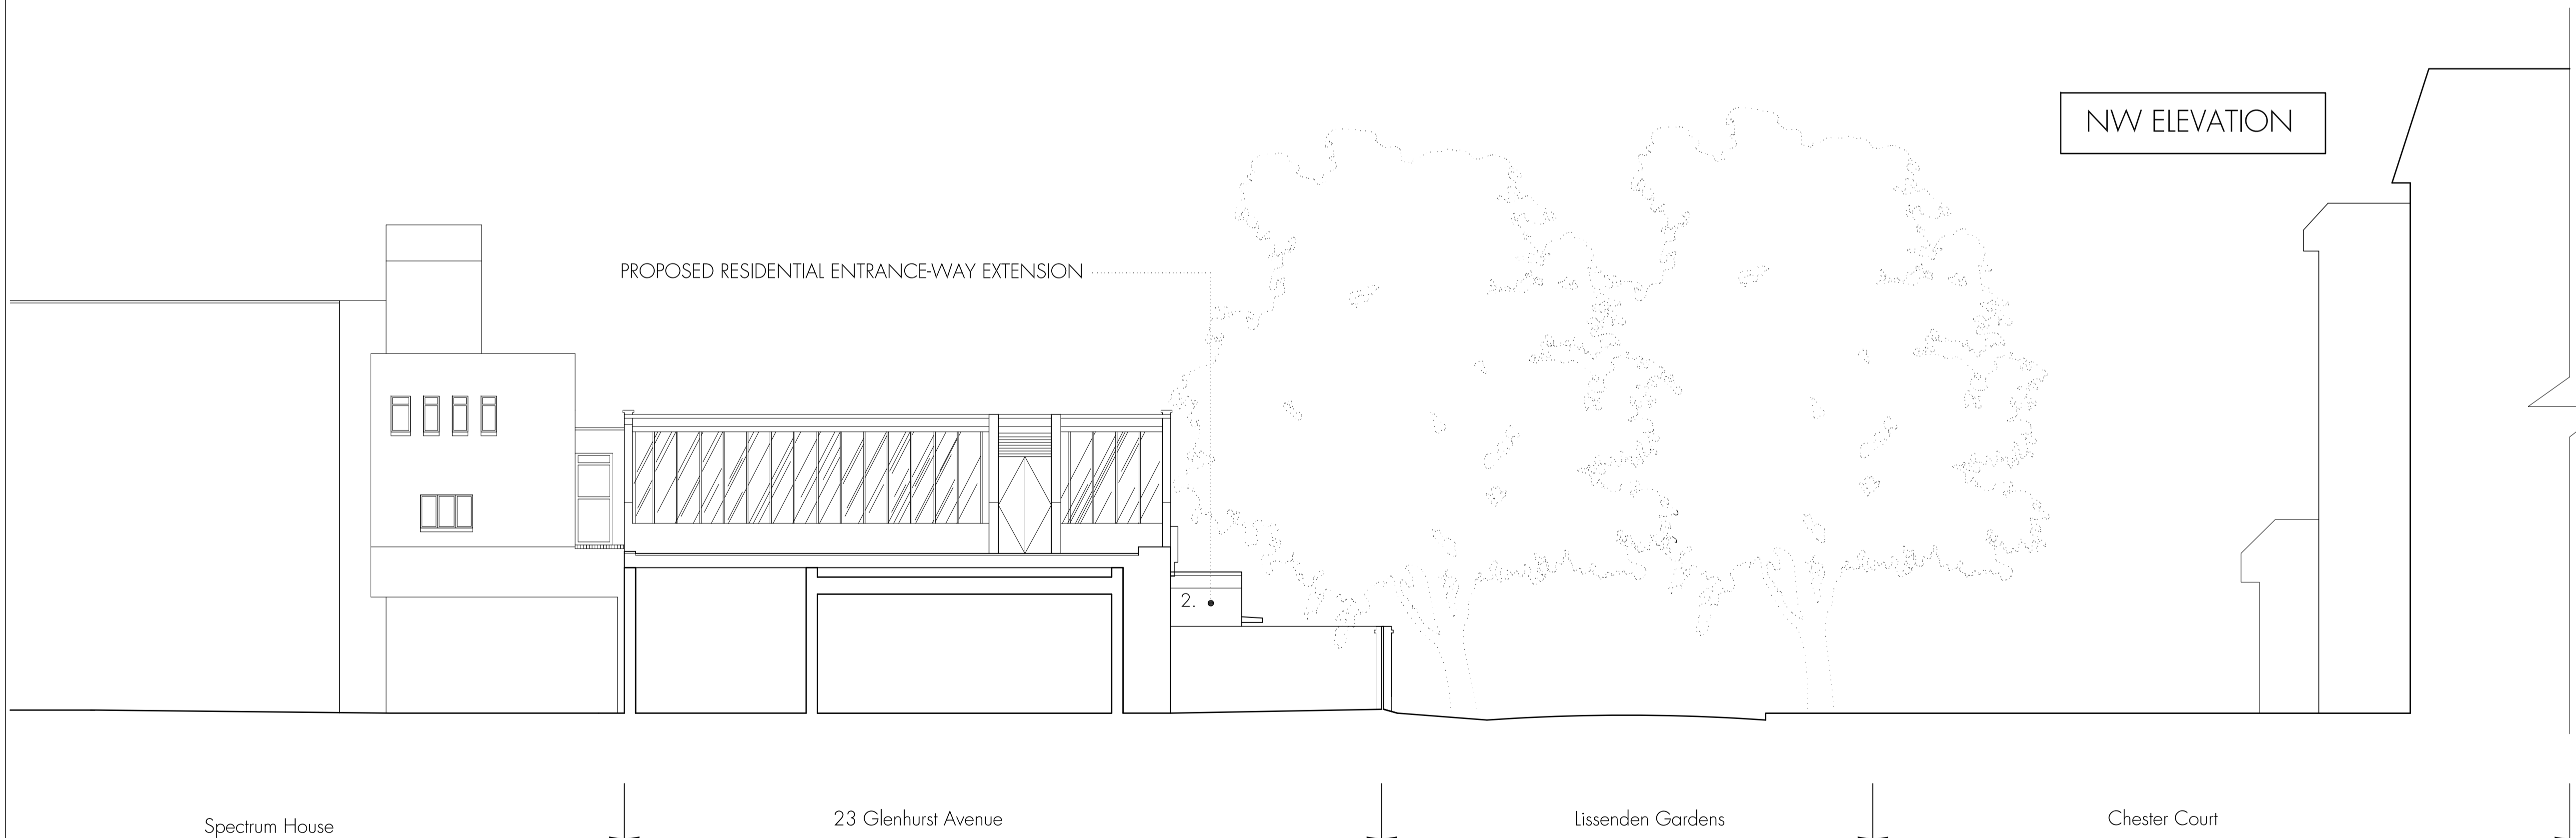

- 2. Existing and new walls rendered white
- 3. Grey metal framed windows and glazed doors
- 4. Timber bin store

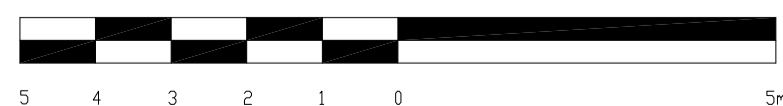

rev.	rev. date	rev. description

tasou
associates architects + structural engineers

4 Amwell Street, London, EC1R 1UG
T: 020 7713 7070 F: 020 7713 7071 E: tasou@tasou.co.uk

project
6 Lissenden Gardens
London NW5 1LX

drwg title
Proposed Section and
North West Elevation

date FEB 2014	drwg no. PP.E.04	rev.
scale @ A1 1:100	job no. 1161	