


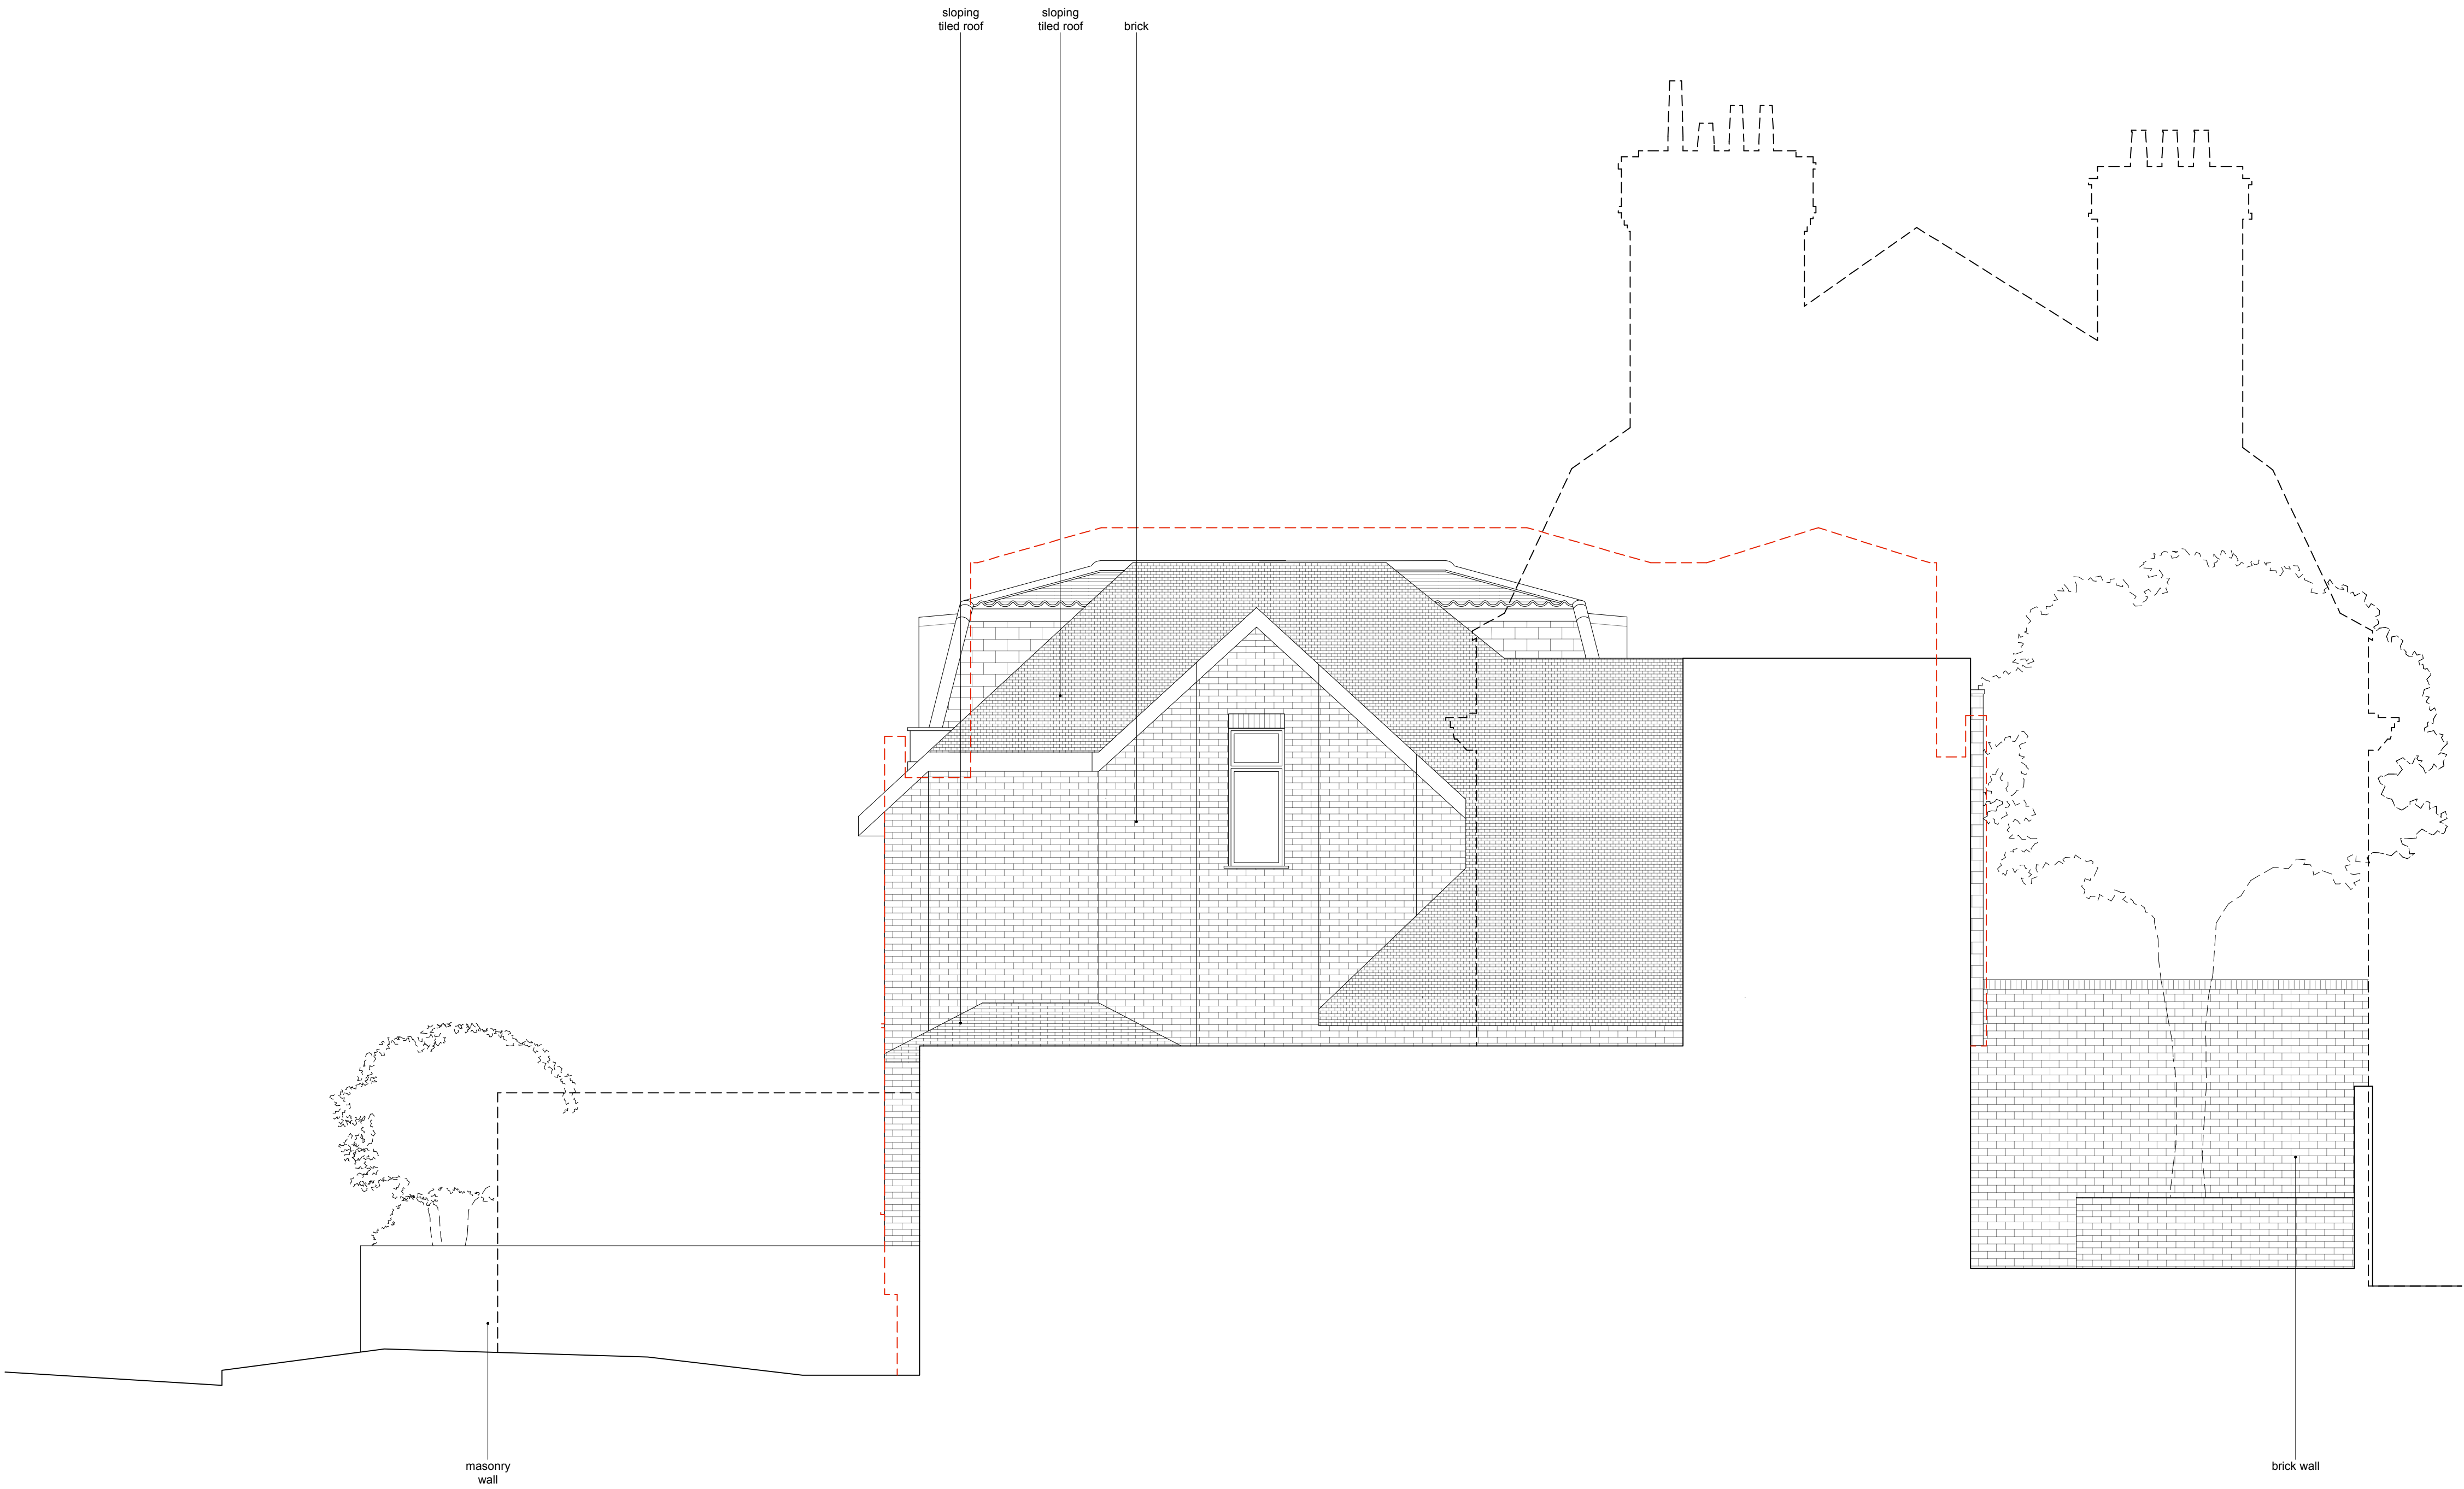

Existing Sectional Elevation (F)

- Do not scale from this drawing.

- The contractor to check all dimensions on site.

- All discrepancies to be reported to the contract administrator.

NOTES:

Elevation Guide Location Plan 1:1000

PROJECT:	WORK STAGE:
	Planning
	JOB No: 1208A
Alteration & Extension 10 Christchurch Hill NW3 1LB	DATE: 09.04.14
	CLIENT:
	Mr Nadir Khamissa 10 Christchurch Hill London NW3 1LB
DRAWN BY: AG	CHECKED BY: AP
	SCALE: 1:100@A1
	DRAWING TITLE:
Existing Sectional Elevation (F)	DRAWING No: PL_E008
	REVISION No: N/A
	Issue to: CL

ashton porter
architects

abigail ashton UCL Dip Arch
andrew porter UCL Dip Arch RIBA

11 second avenue
bush hill park enfield
middlesex en1 1bt
t: 020 8372 1619
f: 020 8372 1629

© ashton porter. All rights reserved

1208A_PL_009