


- Do not scale from this drawing.
- The contractor to check all dimensions on site.
- All discrepancies to be reported to the contract administrator.

NOTES:

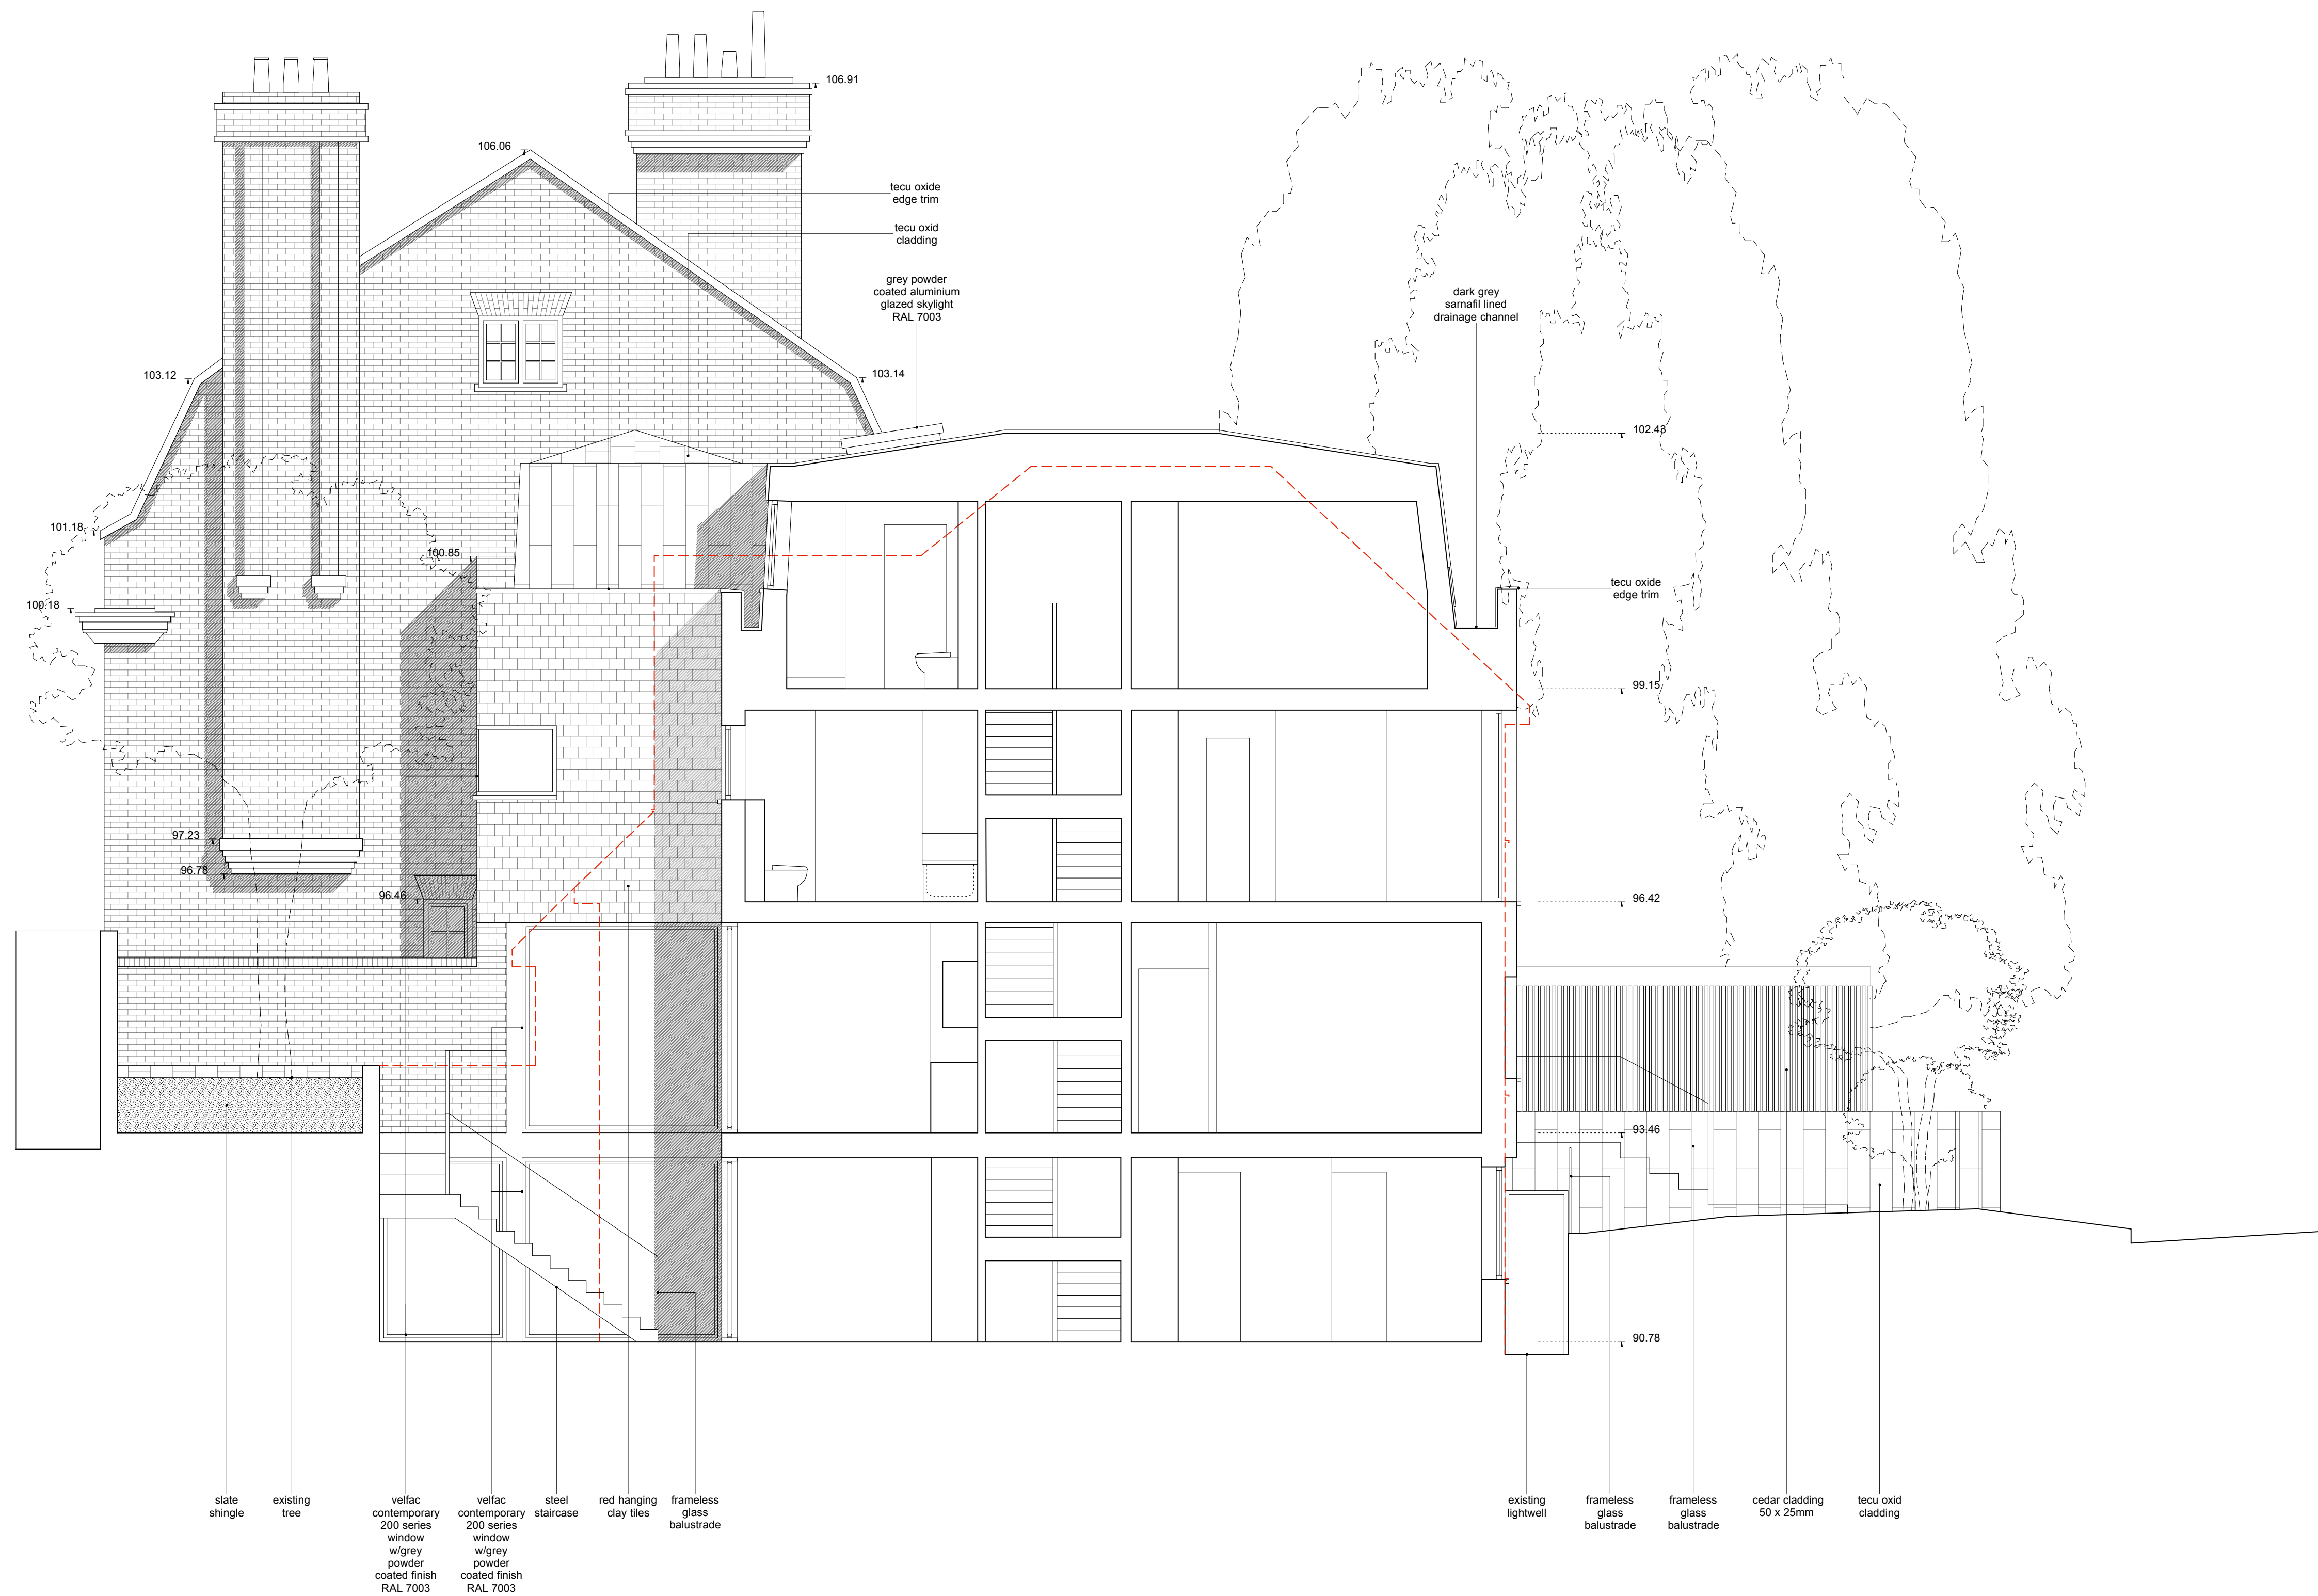

Proposed Sectional Elevation (E)

| | |
|--|--------------------------------|
| PROJECT: Alteration & Extension 10 Christchurch Hill NW3 1LB | WORK STAGE: Planning |
| | JOB No: 1208A |
| | DATE: 17.03.14 |
| CLIENT: Mr Nadir Khamissa 10 Christchurch Hill London NW3 1LB | DRAWN BY: AG |
| | CHECKED BY: AP |
| | SCALE: 1:50@A1 |
| DRAWING TITLE: Proposed Sectional Elevation (E) | DRAWING No: PL_P007 |
| | REVISION No: N/A |
| | Issue to: CL |

ashton porter
architects

11 second avenue
bush hill park enfield
middlesex en1 1bt
t: 020 8372 1619
f: 020 8372 1629