




New Conservatory to Rear of Flat.  
 Flat 1, Basement,  
 65 Eton Avenue  
 London  
 NW3 3EU.  
 Date: 07/04/2014  
 Drawg No ref/14/sc/01

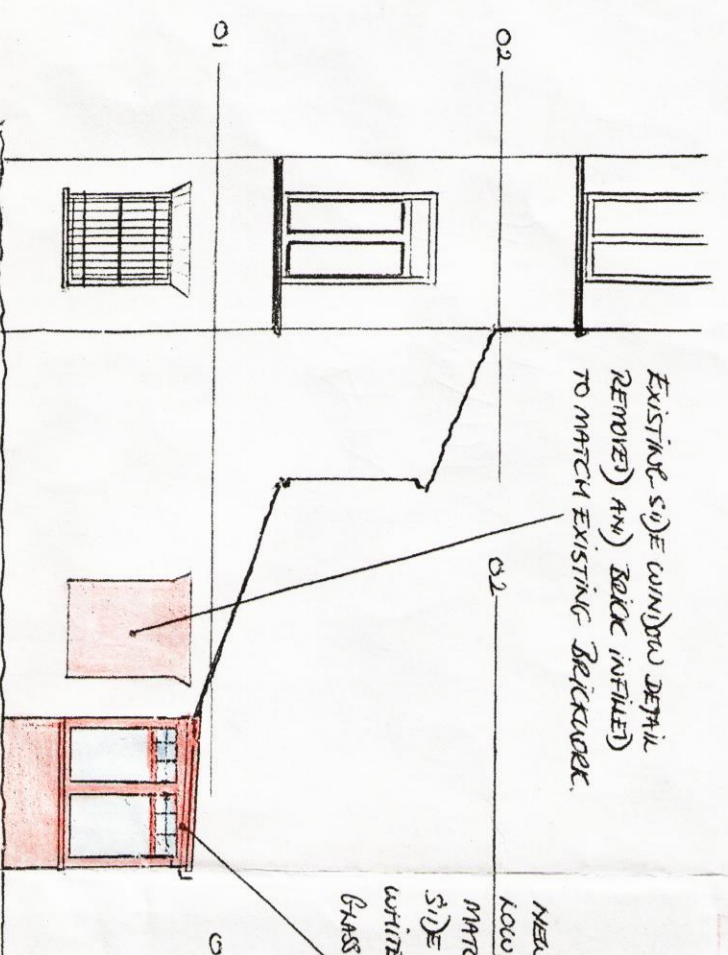


PROPOSED REAR ELEVATION (WEST)  
 GARDEN FLAT SCALE 1/100

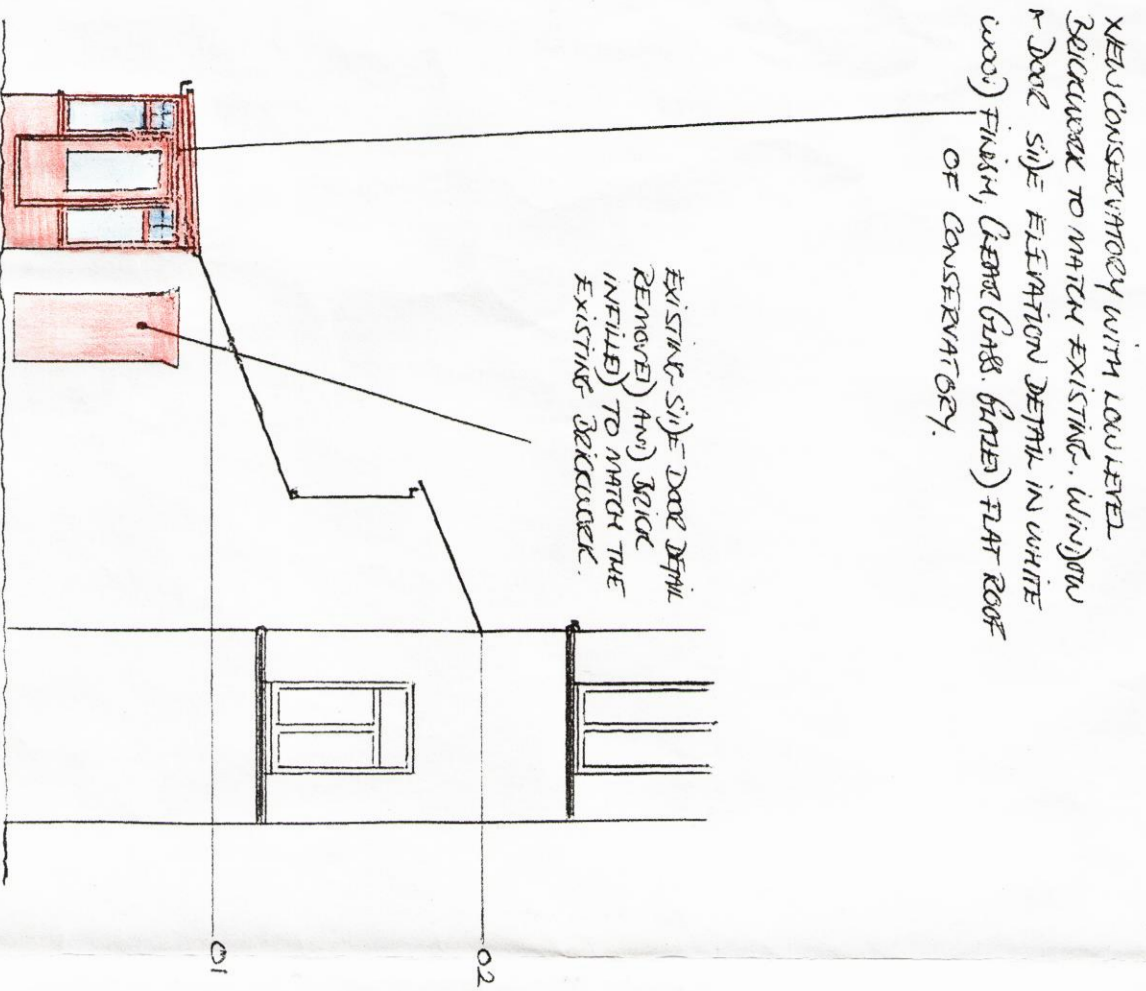


PROPOSED REAR ELEVATION (EAST)  
 GARDEN FLAT SCALE 1/100

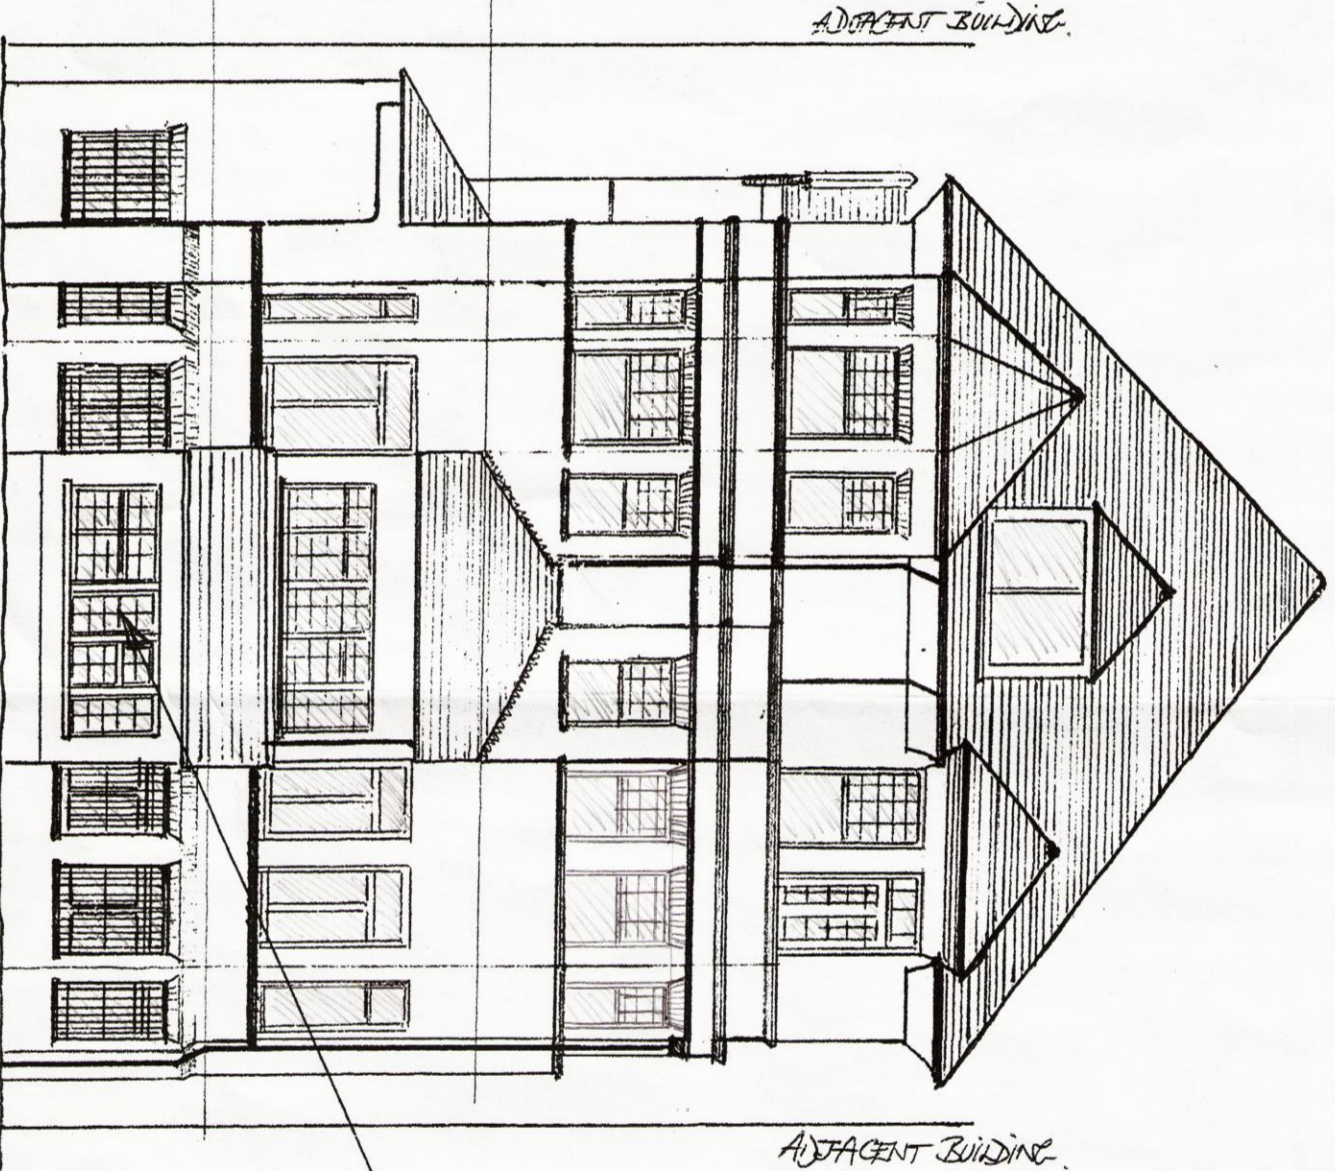


EXISTING REAR ELEVATION VIEW GARDEN FLAT SCALE 1/100

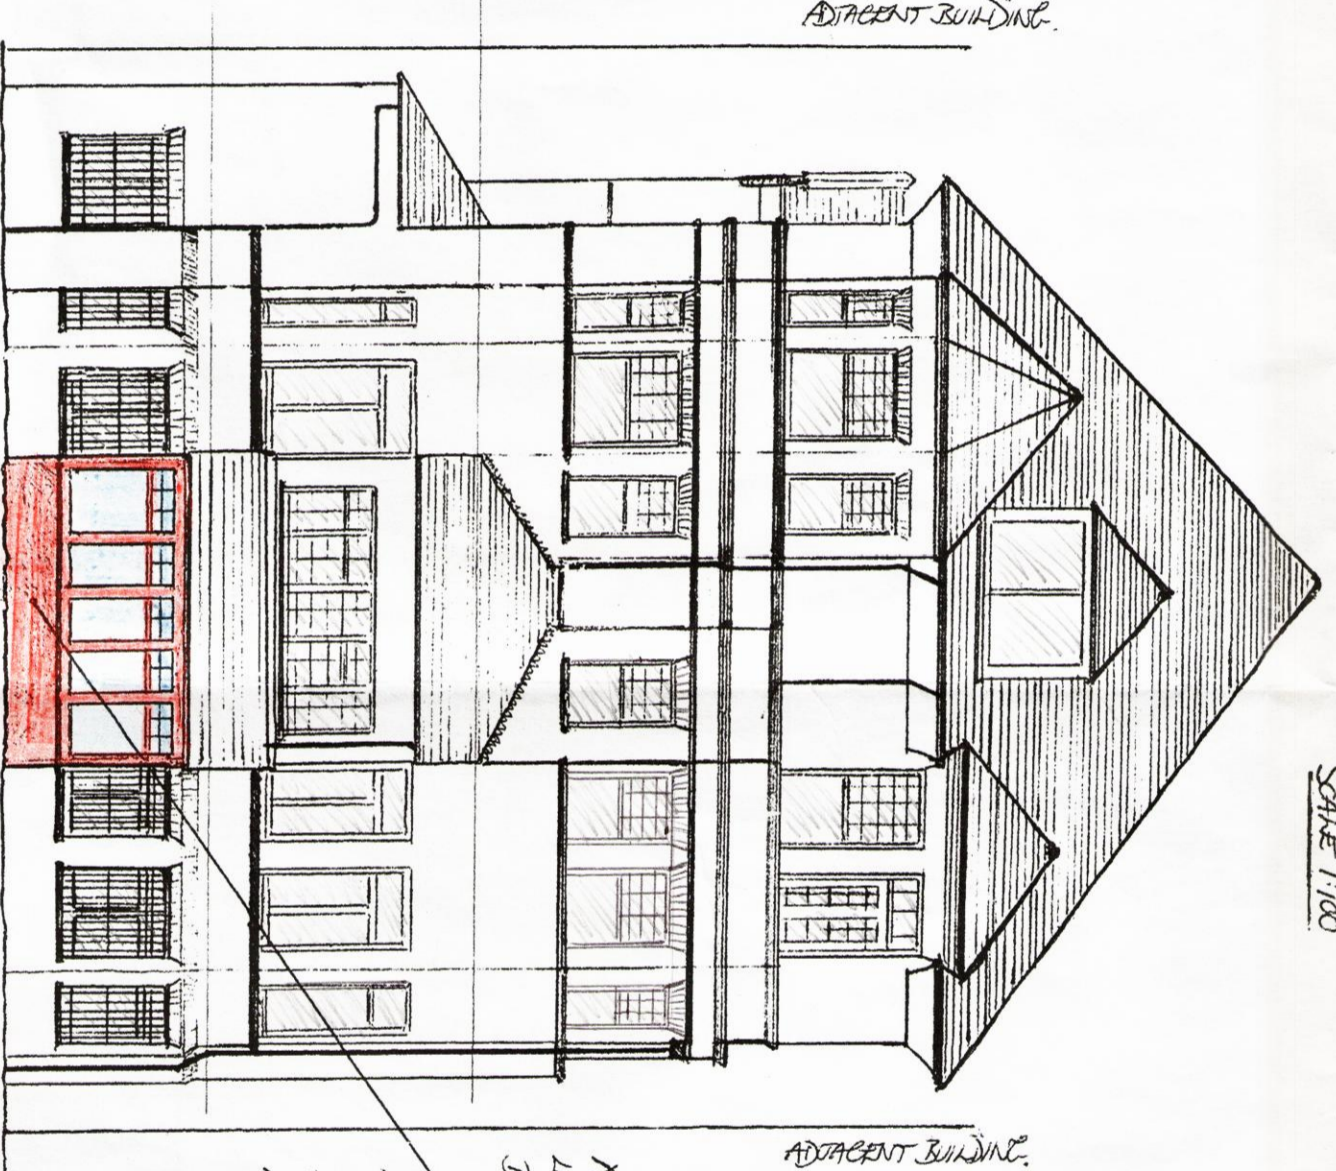

PROPOSED REAR ELEVATION VIEW GARDEN FLAT SCALE 1/100

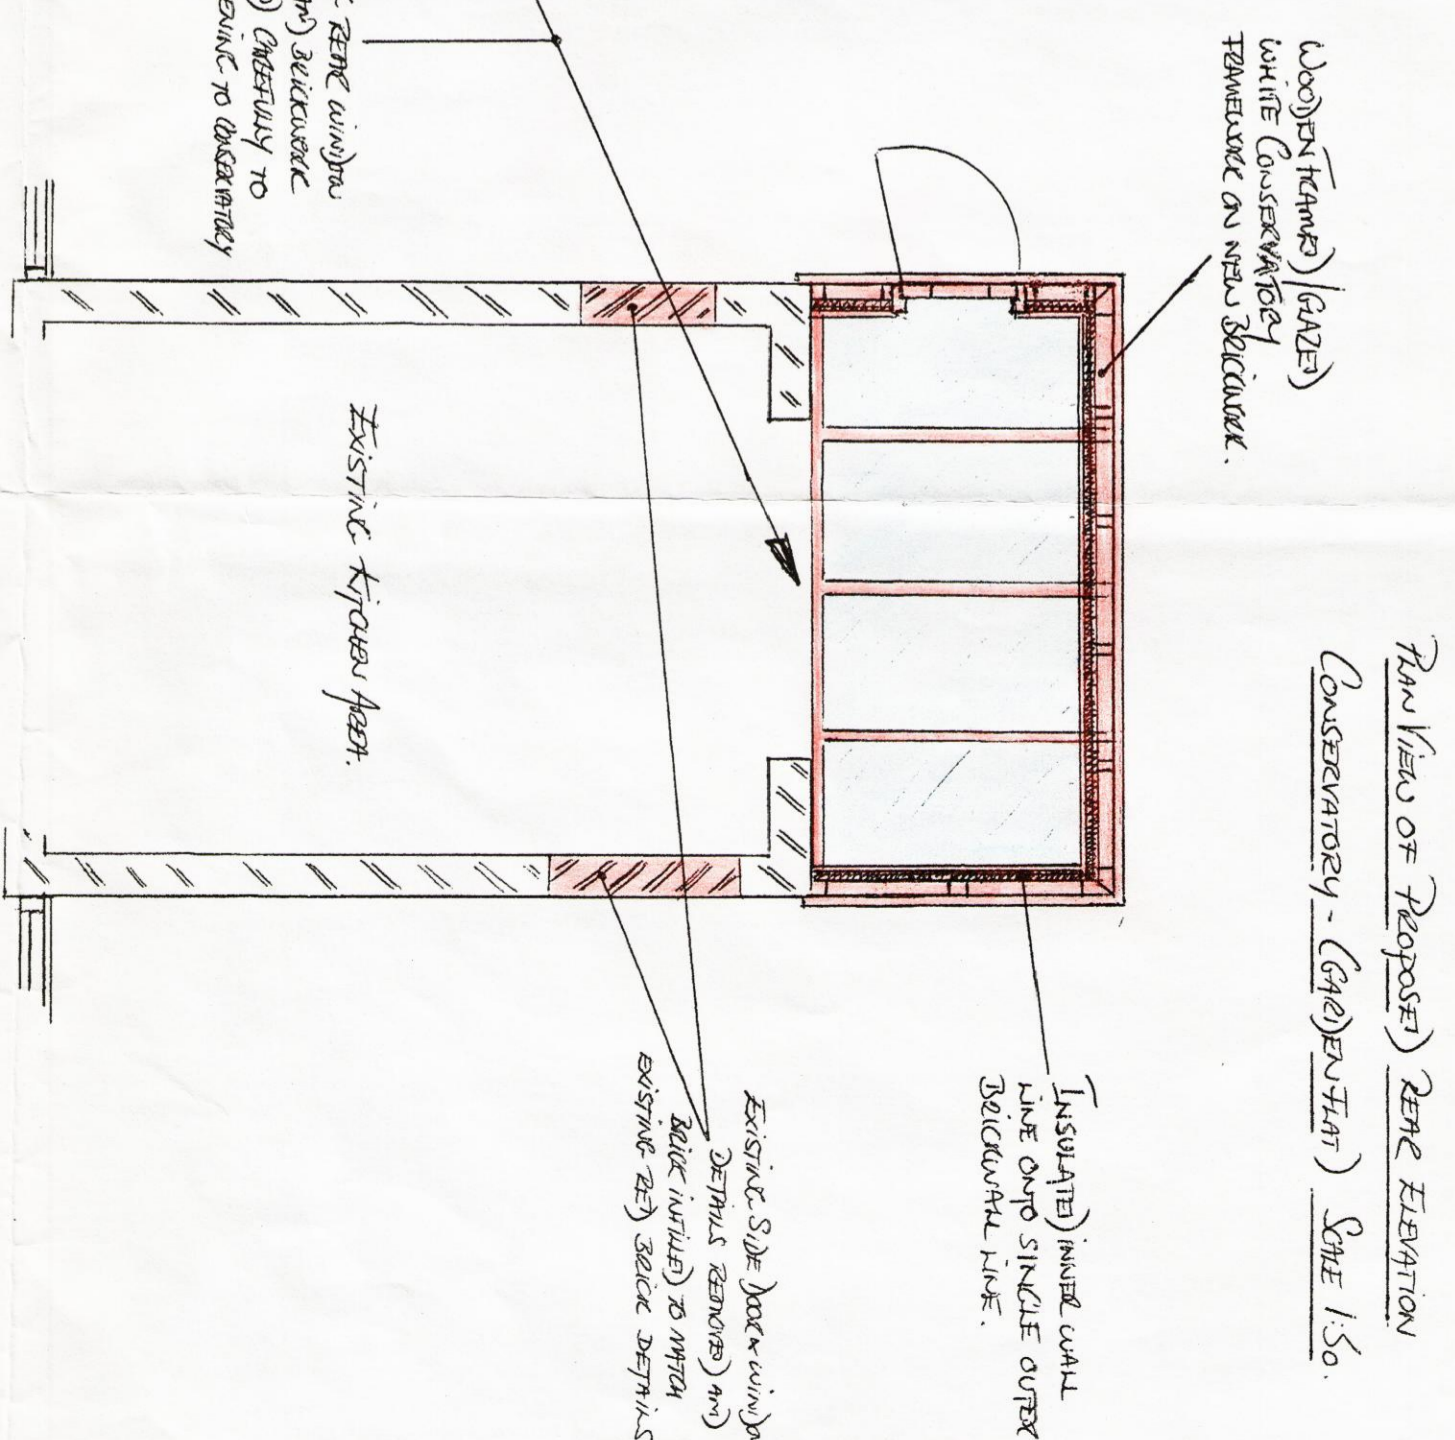

PLAN VIEW OF PROPOSED REAR ELEVATION CONSERVATORY - GARDEN FLAT SCALE 1/50

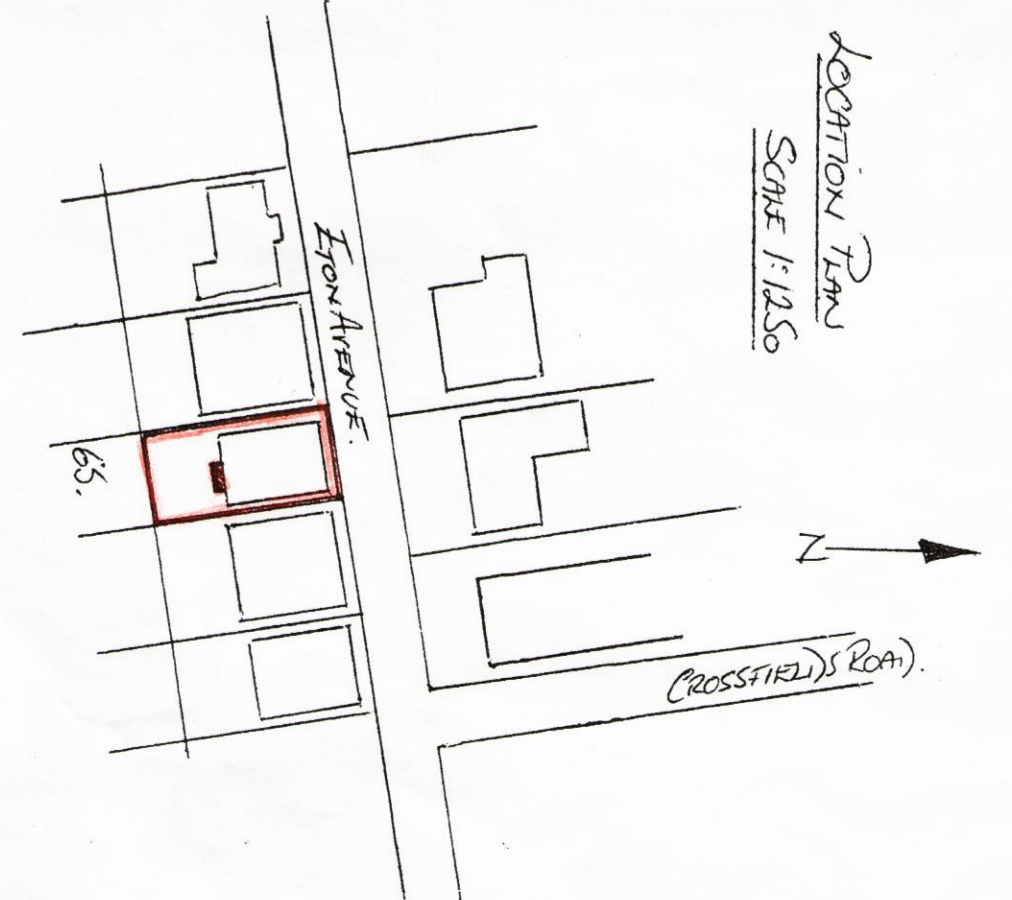

LOCATION PLAN SCALE 1/1250