


GA NOTES:

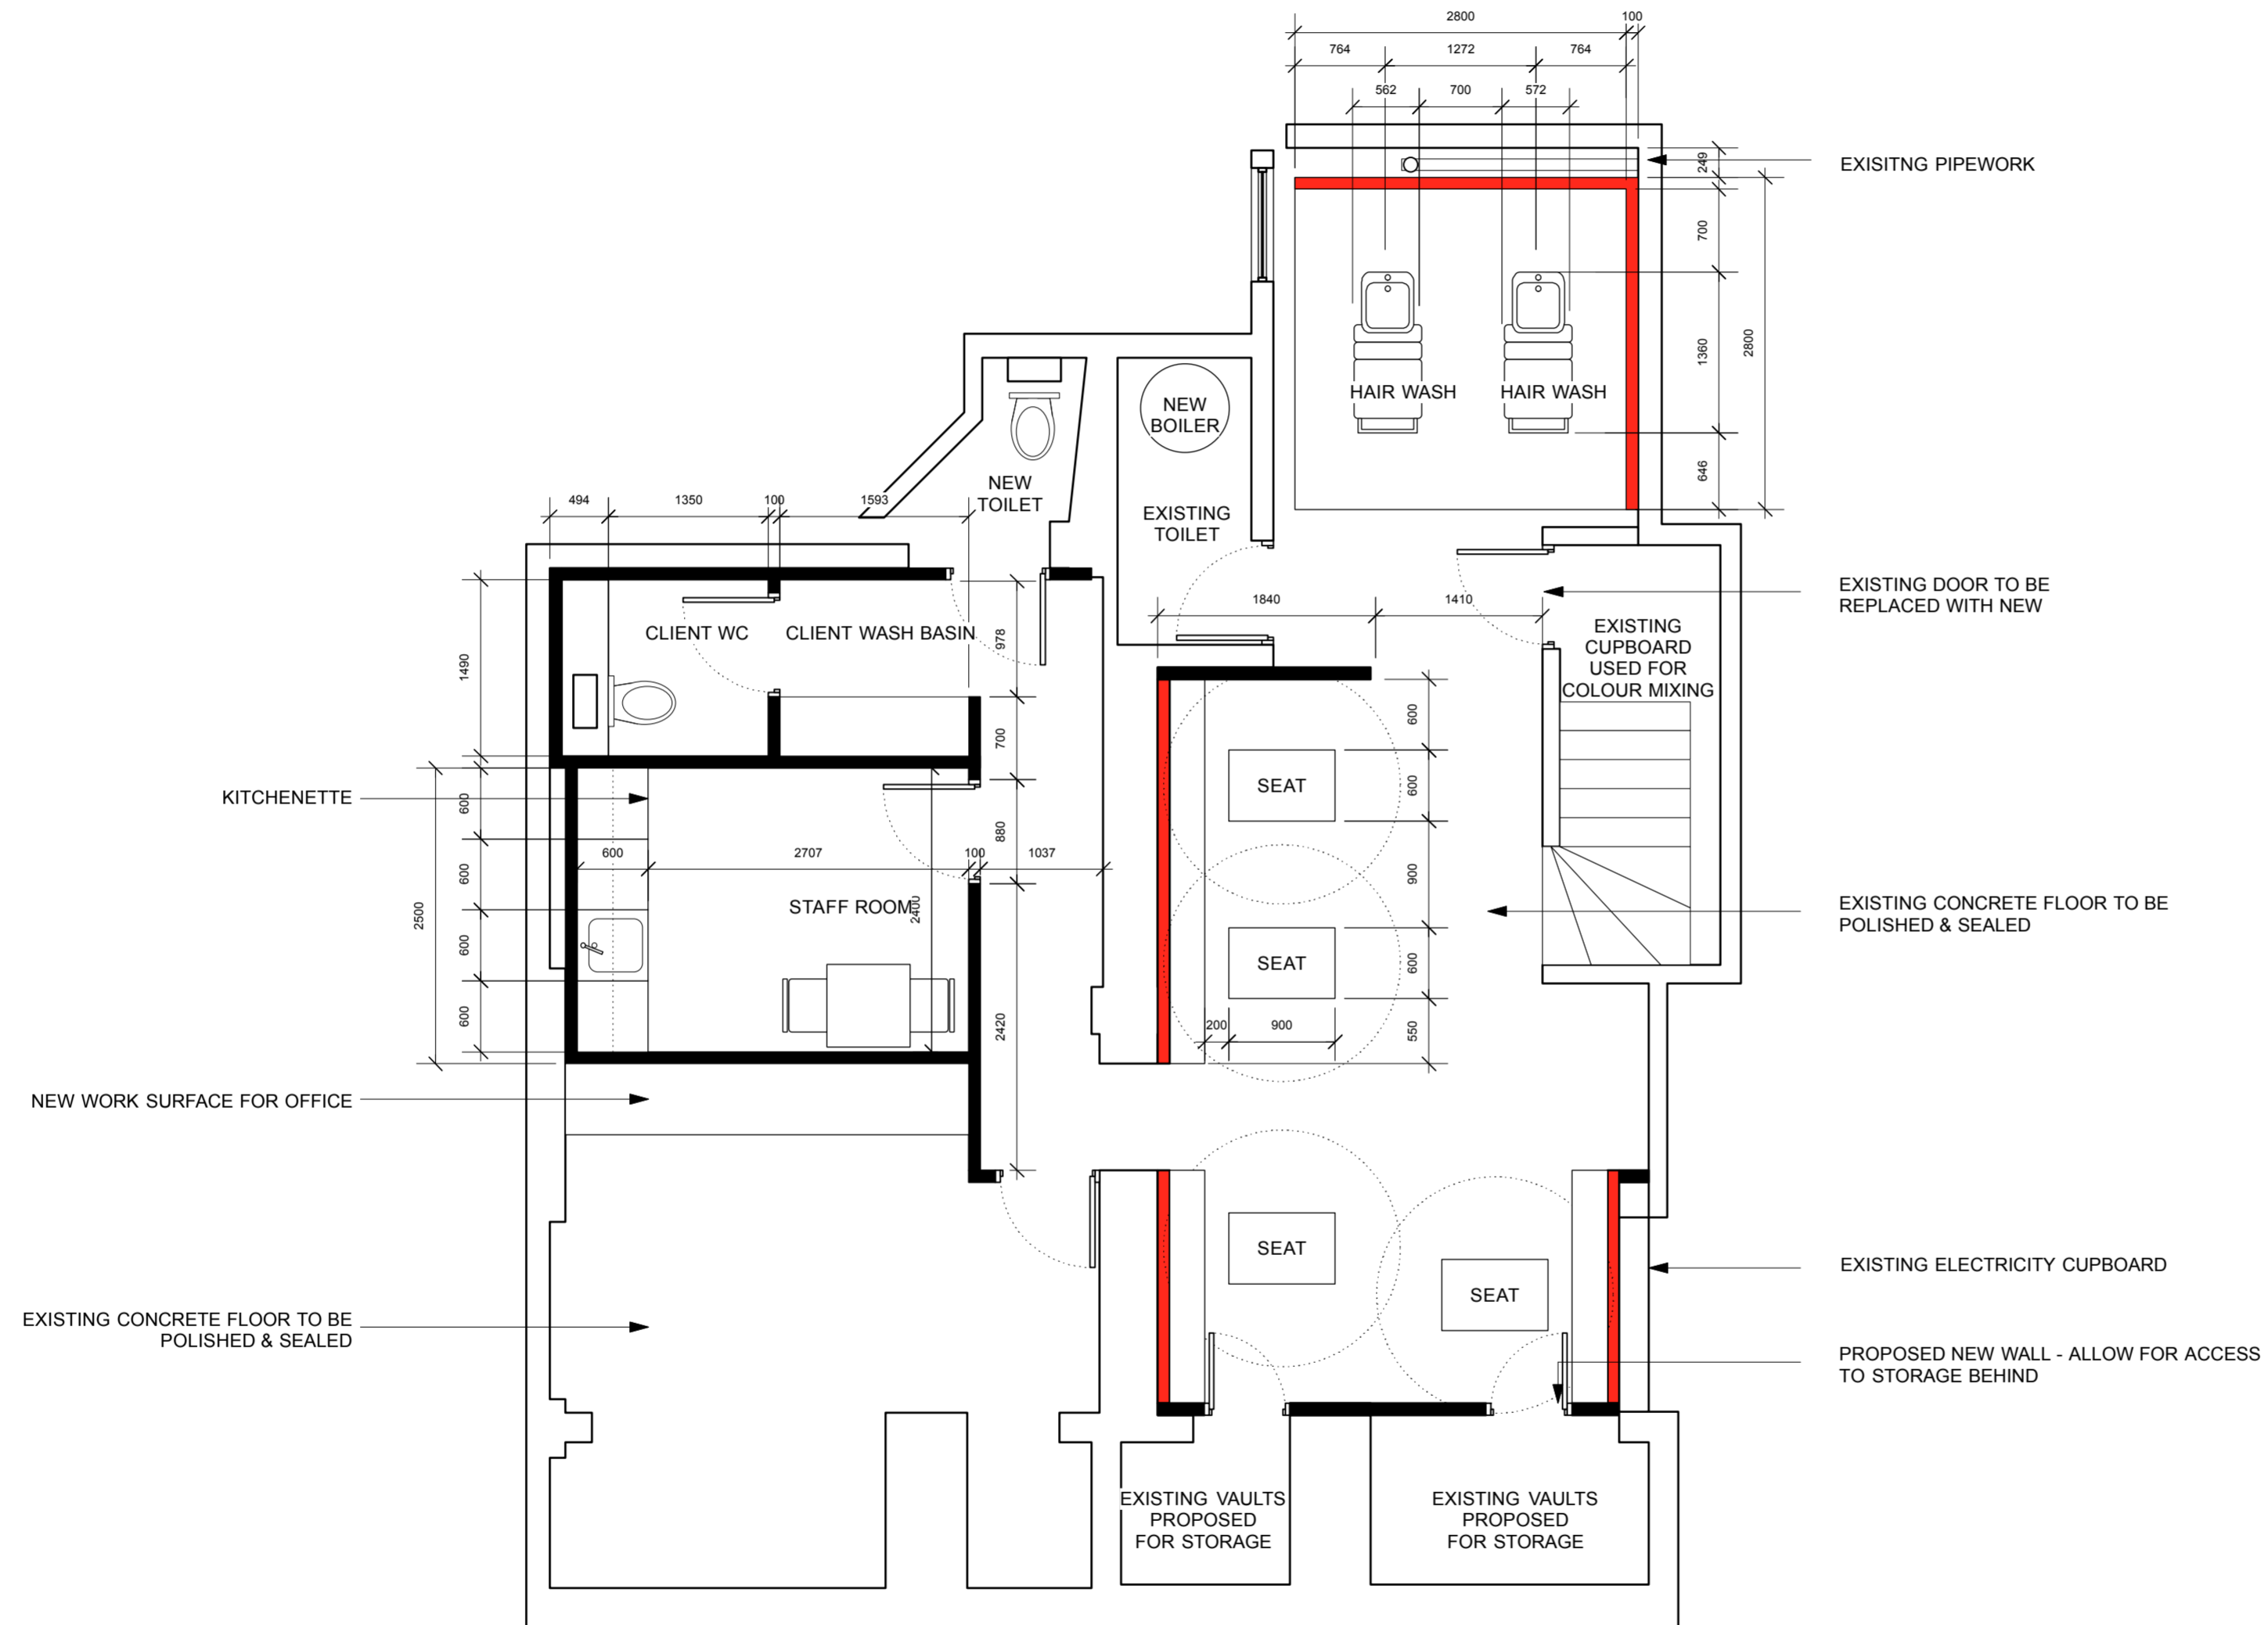

/		• ISSUED FOR PLANNING	29/10/2014
Contact: Richard Ryan - Tel: 07771 395252 - email: richard.ryan@icloud.com			
Client:	THE LION AND THE FOX	Job N°:	001
Job:	28 HATTON WALL, LONDON, EC1N 8JH	Dwg. Series:	100
Dwg Type:	GENERAL ARRANGEMENT	Dwg N°:	111
Dwg Title:	PROPOSED BASEMENT PLAN		
Issue Code:	Drawn By:	Checked By:	Scale:
P	AEN	RR	1.50 @ A2
			Date:
			24.09.14
			Revision:
			/

Issue Codes are: P = Preliminary; I = Information; T = Tender; C = Construction.