


ARLINGTON ROAD

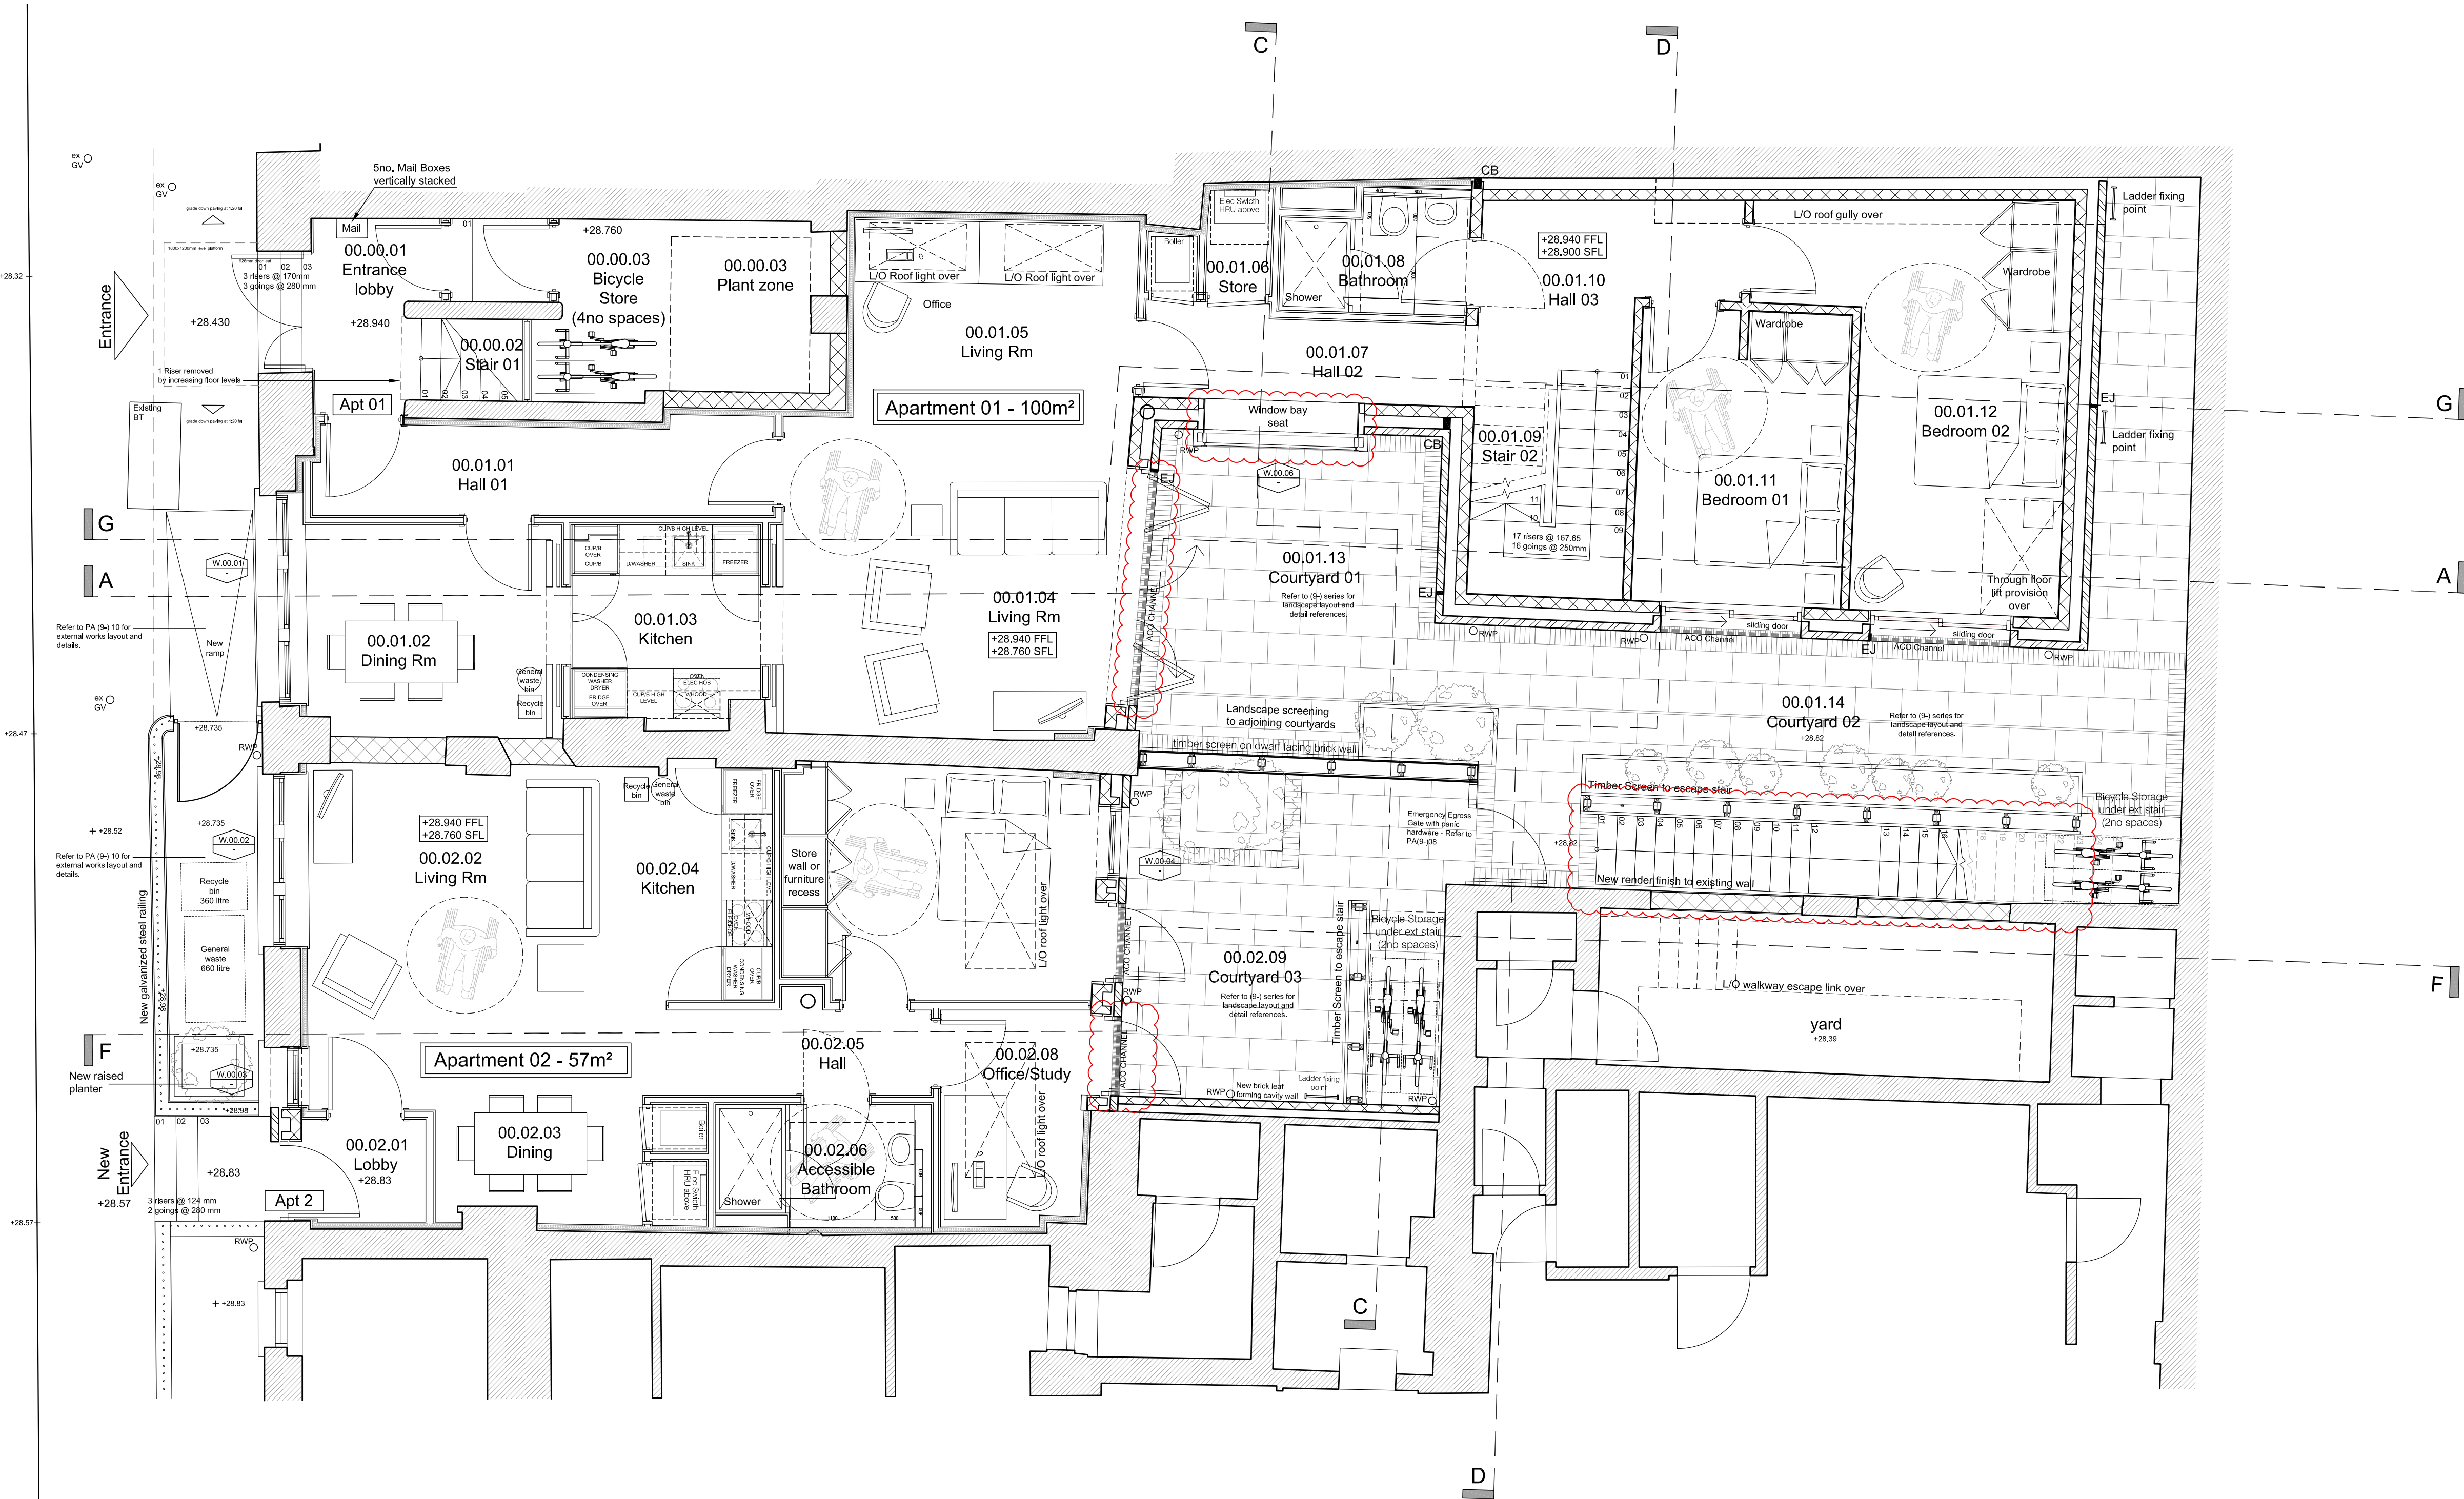

ISSUED FOR PLANNING

CLIENT: RAINEY & BEST	
PROJECT: 172A ARLINGTON ROAD LONDON NW1 7HL	
DRAWINGS: PROPOSED BUILDING PLANS - GROUND FLOOR	
STAGE: EFG	NO. 14010 ARL-PL-100 REV D
PLOT DATE: 25.09.2014	
SCALE: 1:50 @ A1 / 1:100 @ A3	
FILEPATH: E:\2014\14010 - Arlington Road\0_dwg\STAGE EFG\3_Planning Set\1_Amended Planning drawings\GA Plans	

TODD
TODD ARCHITECTS + PLANNERS
2ND FLOOR TRIFARI HOUSE,
6 QUEEN'S ROAD,
BELFAST, BT7 8DT
T +44(0)28 9024 5567
F +44(0)28 9024 3363
E INFO@TODDARCH.CO.UK
WWW.TODDARCH.CO.UK

STATUS	DESCRIPTION	DATE	CHECKED BY

STATUS	DESCRIPTION	DATE	CHECKED BY
F			

STATUS	DESCRIPTION	DATE	CHECKED BY
--	Original drawing	N/A	
	Issued for Planning Submission	16.04.12	
A	LHM note revised. Issued for planning	07.06.12	-
B	Layout revised. Issued for planning	-	-
C	Issued for Planning Submission	26.10.12	-
D	Windows amended and fire escape stair from courtyard added as clouted. Issued for Planning Submission.	24.09.14	AM