


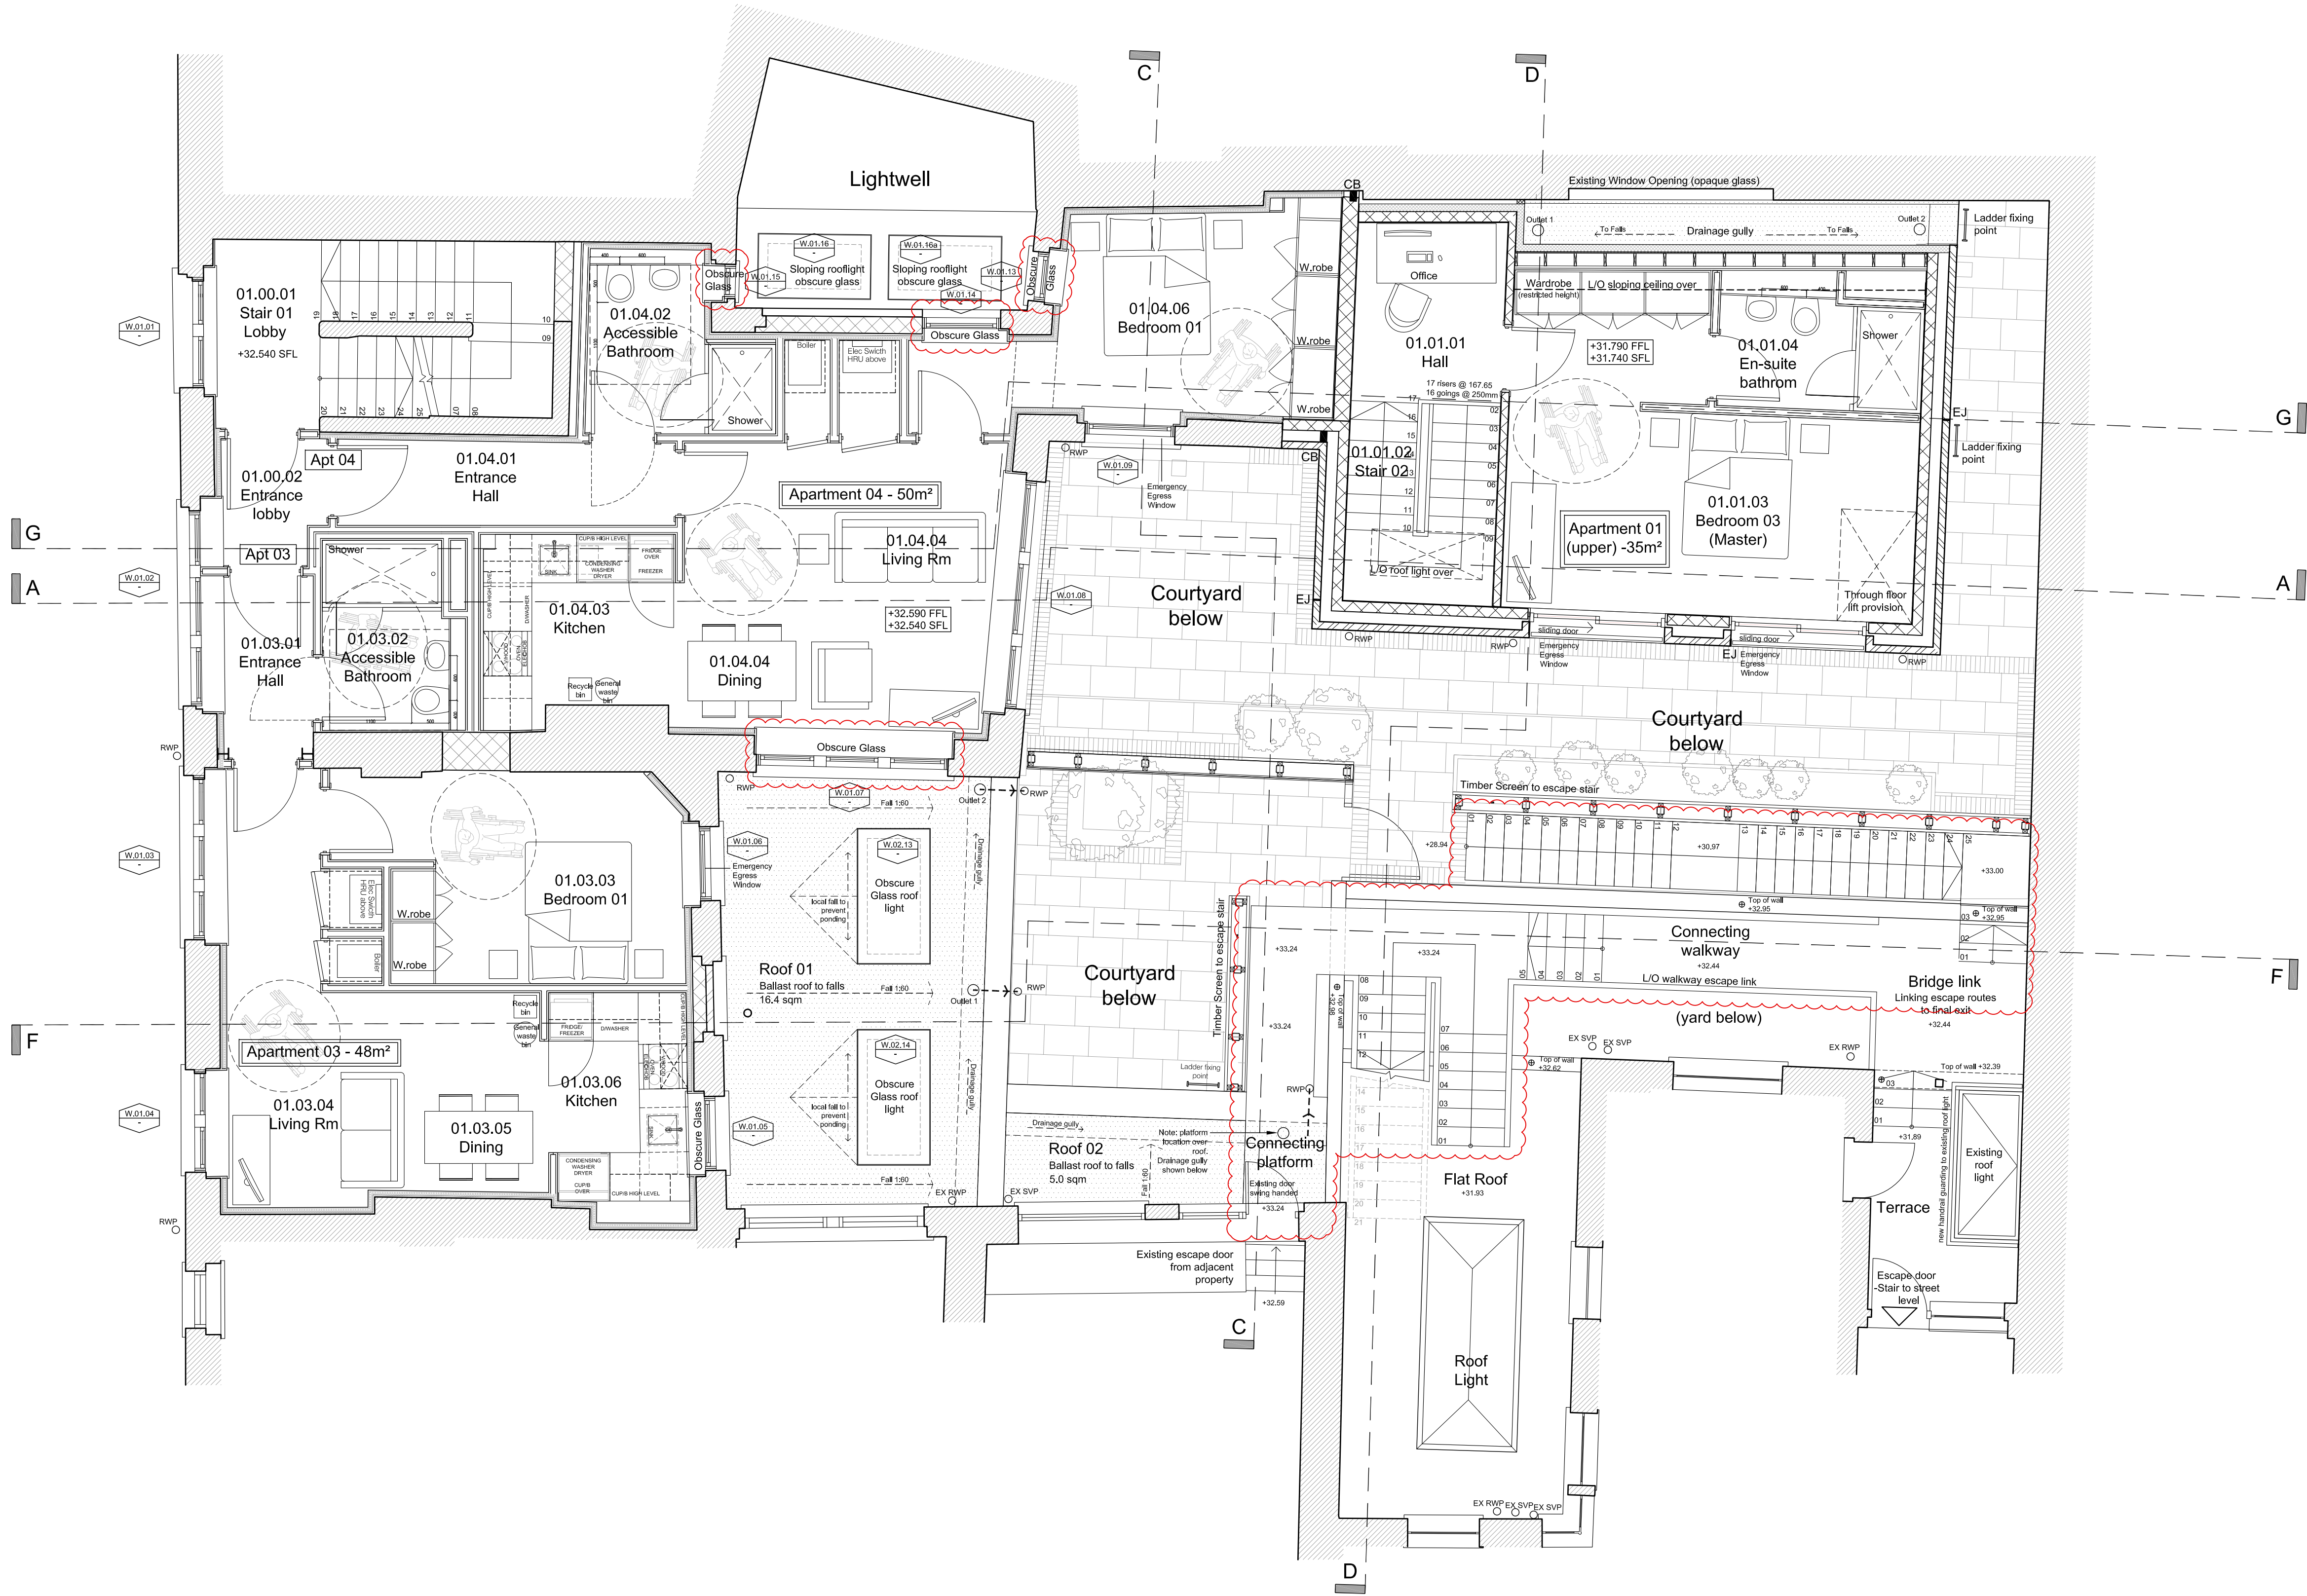

STATUS	DESCRIPTION	DATE	CHECKED BY

STATUS	DESCRIPTION	DATE	CHECKED BY

STATUS	DESCRIPTION	DATE	CHECKED BY
--	Original drawing	N/A	
	Issued for Planning Submission	16.04.12	
A	LIH mls revised. Issued for planning	07.06.12	-
B	Layout revised. Issued for planning	-	-
C	Issued for Planning Submission.	26.10.12	-
D	Windows retained (obscured) and fire escape stair from courtyard added as clouded. Issued for Planning Submission.	24.09.14	AM

ISSUED FOR PLANNING

CLIENT:	RAINEY & BEST		
PROJECT:	172A ARLINGTON ROAD LONDON NW1 7HL		
DRAWINGS:	PROPOSED BUILDING PLANS - FIRST FLOOR		
STAGE:	EF3	NO. 14010	ARL-PL-110 REV D
PLOT DATE:	25.09.2014	SCALE:	1:50 @ A1 / 1:100 @ A3
FILEPATH:	E:\2014\14010 - Arlington Road\0_dwg\STAGE EFG\3_Planning Set\1_Amended Planning drawings\GA Plans		

TODD

TODD ARCHITECTS + PLANNERS
2ND FLOOR TERRACE HOUSE.
6 QUEEN'S ROAD,
BELFAST, BT7 8DT
T +44(0)28 9024 5587
F +44(0)28 9024 3363
E INFO@TODDARCH.CO.UK
W WWW.TODDARCH.CO.UK