


FLAT ROOF OVER SAINSBURYS AND BOOTS  
 ASPHALT TO BE REPAIRED AND TO BE REPAINTED WITH  
 SOLAR REFLECTIVE PAINT

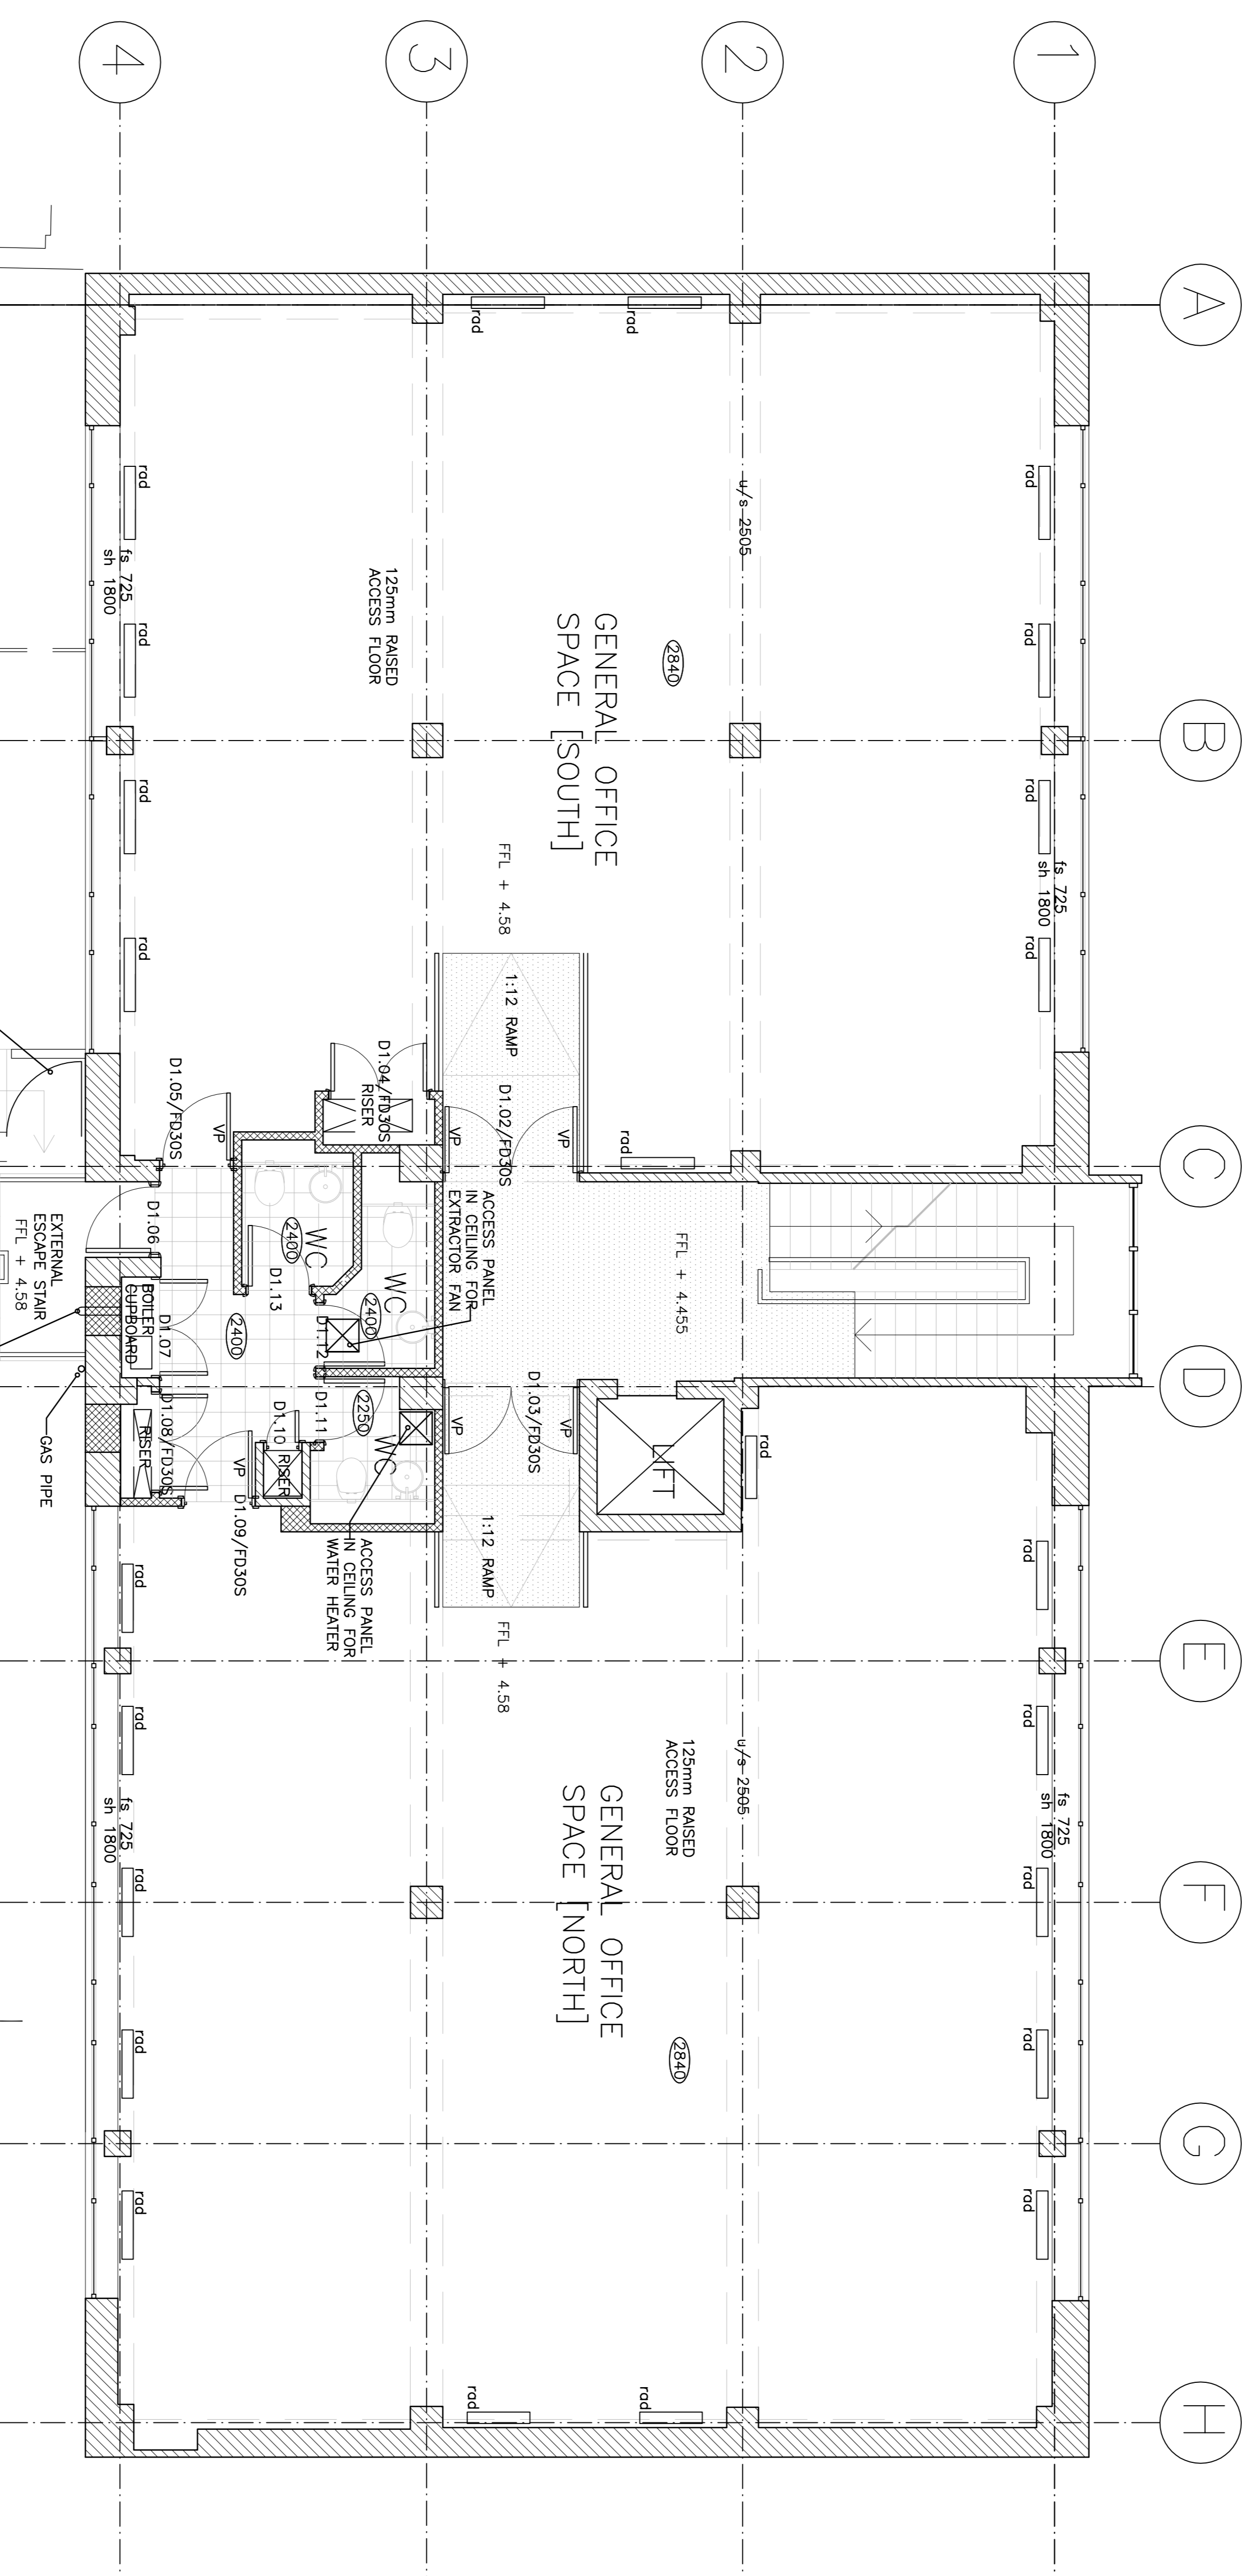

FLAT ROOF OVER SAINSBURYS  
 ASPHALT TO BE REPAIRED AND TO BE REPAINTED WITH  
 SOLAR REFLECTIVE PAINT

3 NUMBER  
 FLOODLIGHTS ON  
 TIMERS AND LIGHT  
 SENSORS

# FIRST FLOOR PLAN

\*Scale is 1:100 @ A3

Revision	Date	By	Description of Amendment
A	26/08/2014	FL	PLANS LABELLED
?	??/??/??	??	?

**Foundation**  
 ARCHITECTS  
 114

8-12 CAMDEN HIGH STREET  
 FIRST FLOOR PLAN - EXISTING

1:50000  
 JUNE 2014 [FAL] 500  
 E101

\*Scale is 1:100 @ A3