
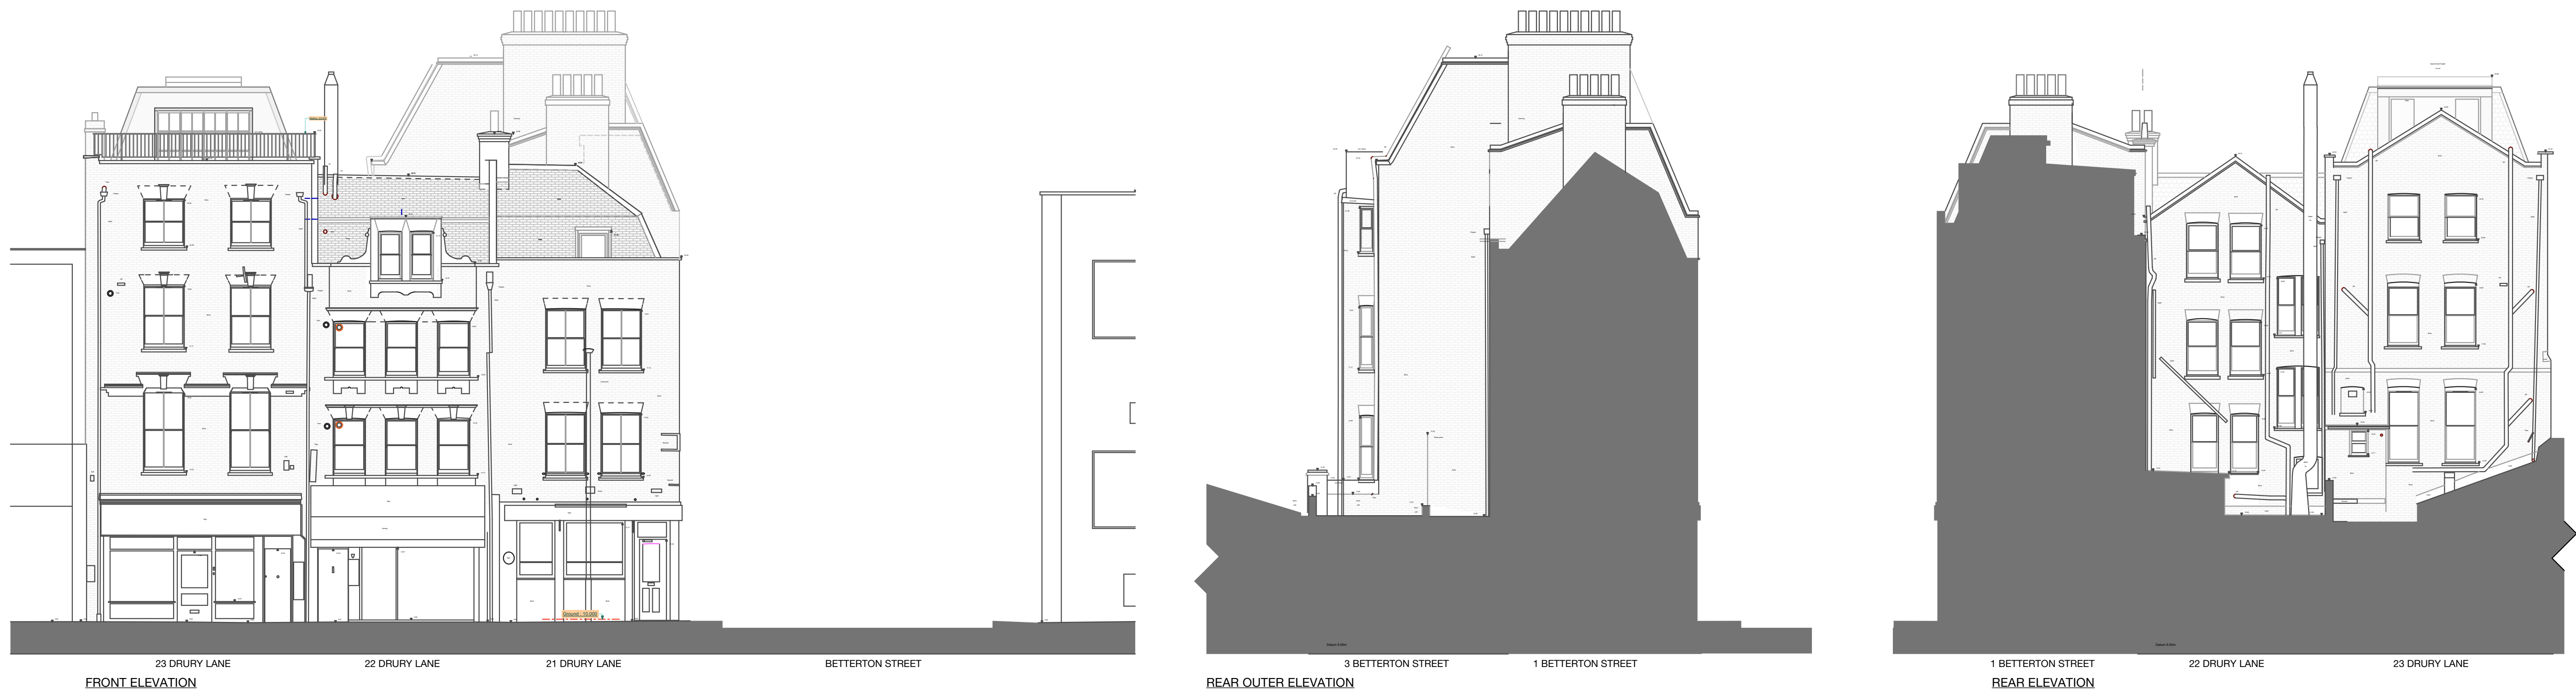


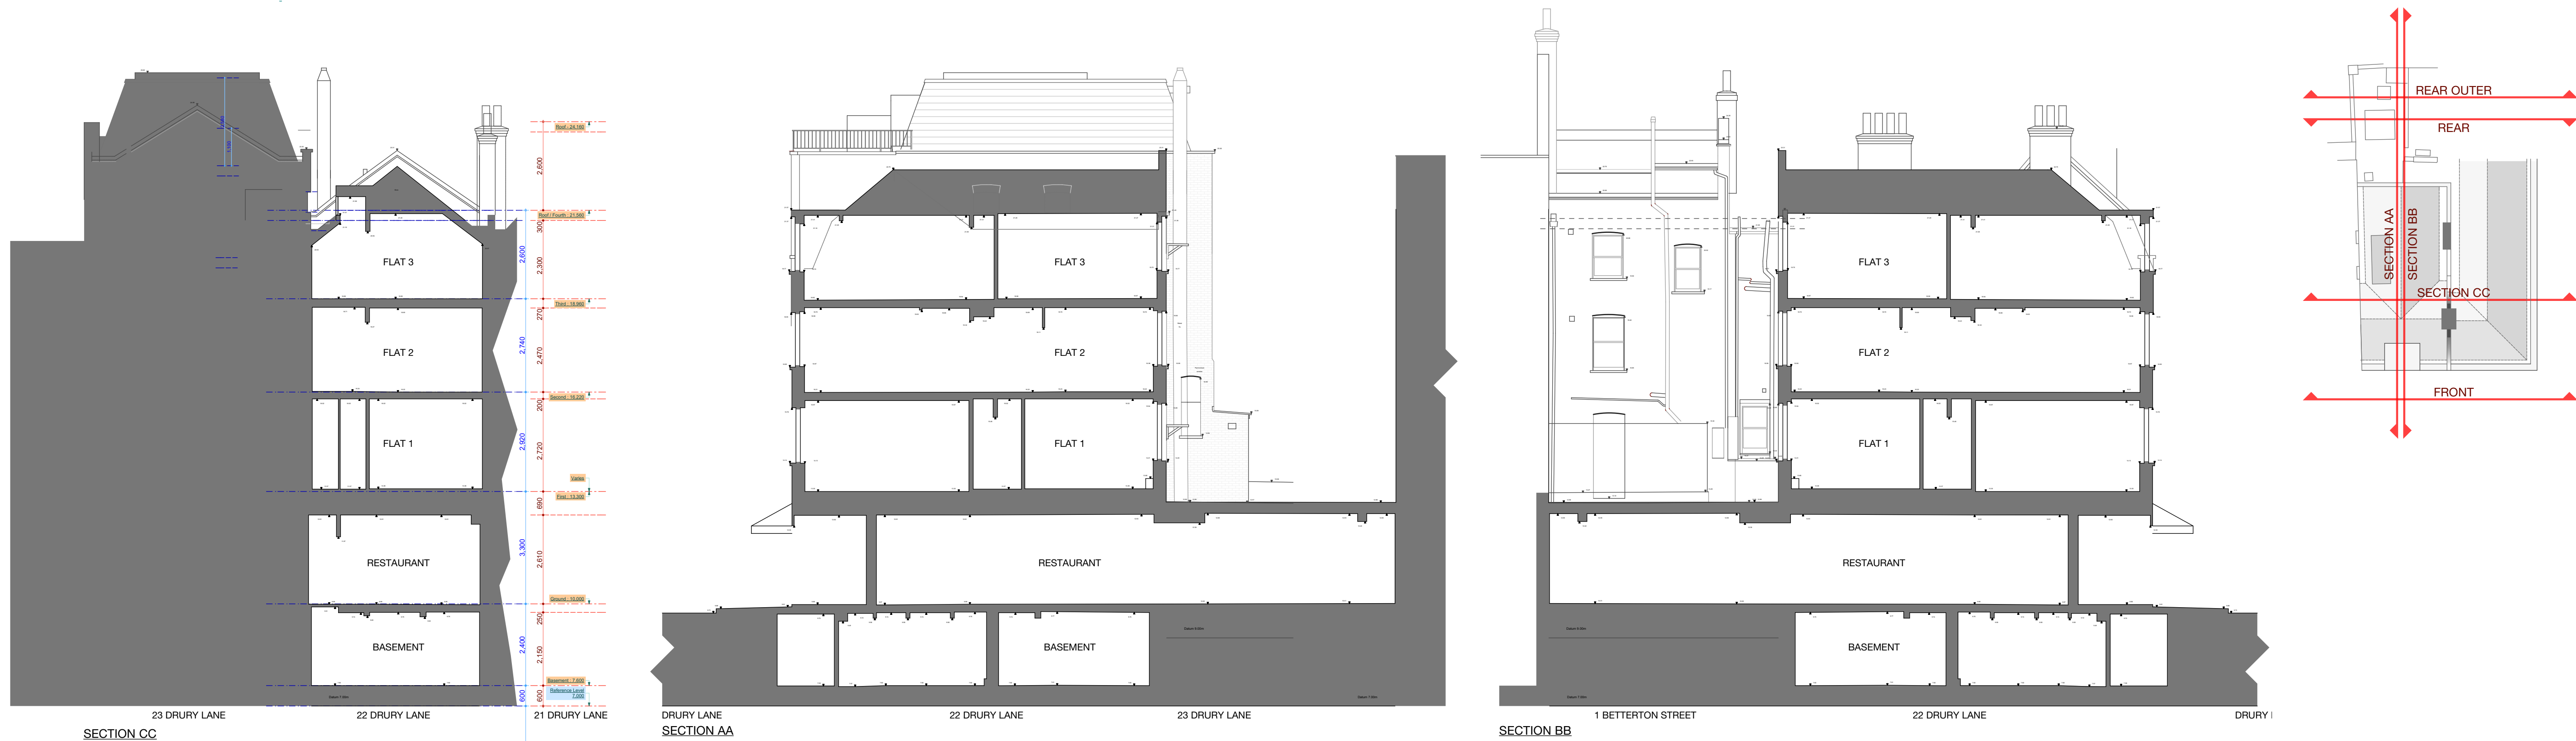

Dimensions to be verified on site and any discrepancies to be reported. Do not scale off the drawing. Refer also to written specifications where appropriate.

SURVEY ELEVATIONS

Hinge ASSOCIATES
01483 869869 - 1 Oakhanger, Summerhouse Road, Godalming, Surrey, GU71QB

Project	22 Drury Lane	Client	Drury Lane Property Holdings Limited	Surveying Body	Survey Elevations & Sections
Location	London	Date created	September 2014	Date printed	30/09/2014
Client	WC2B 5RH	Planning Application	448/04	Drawing Number	448/04
			A1	Scale	1:100, 1:200