


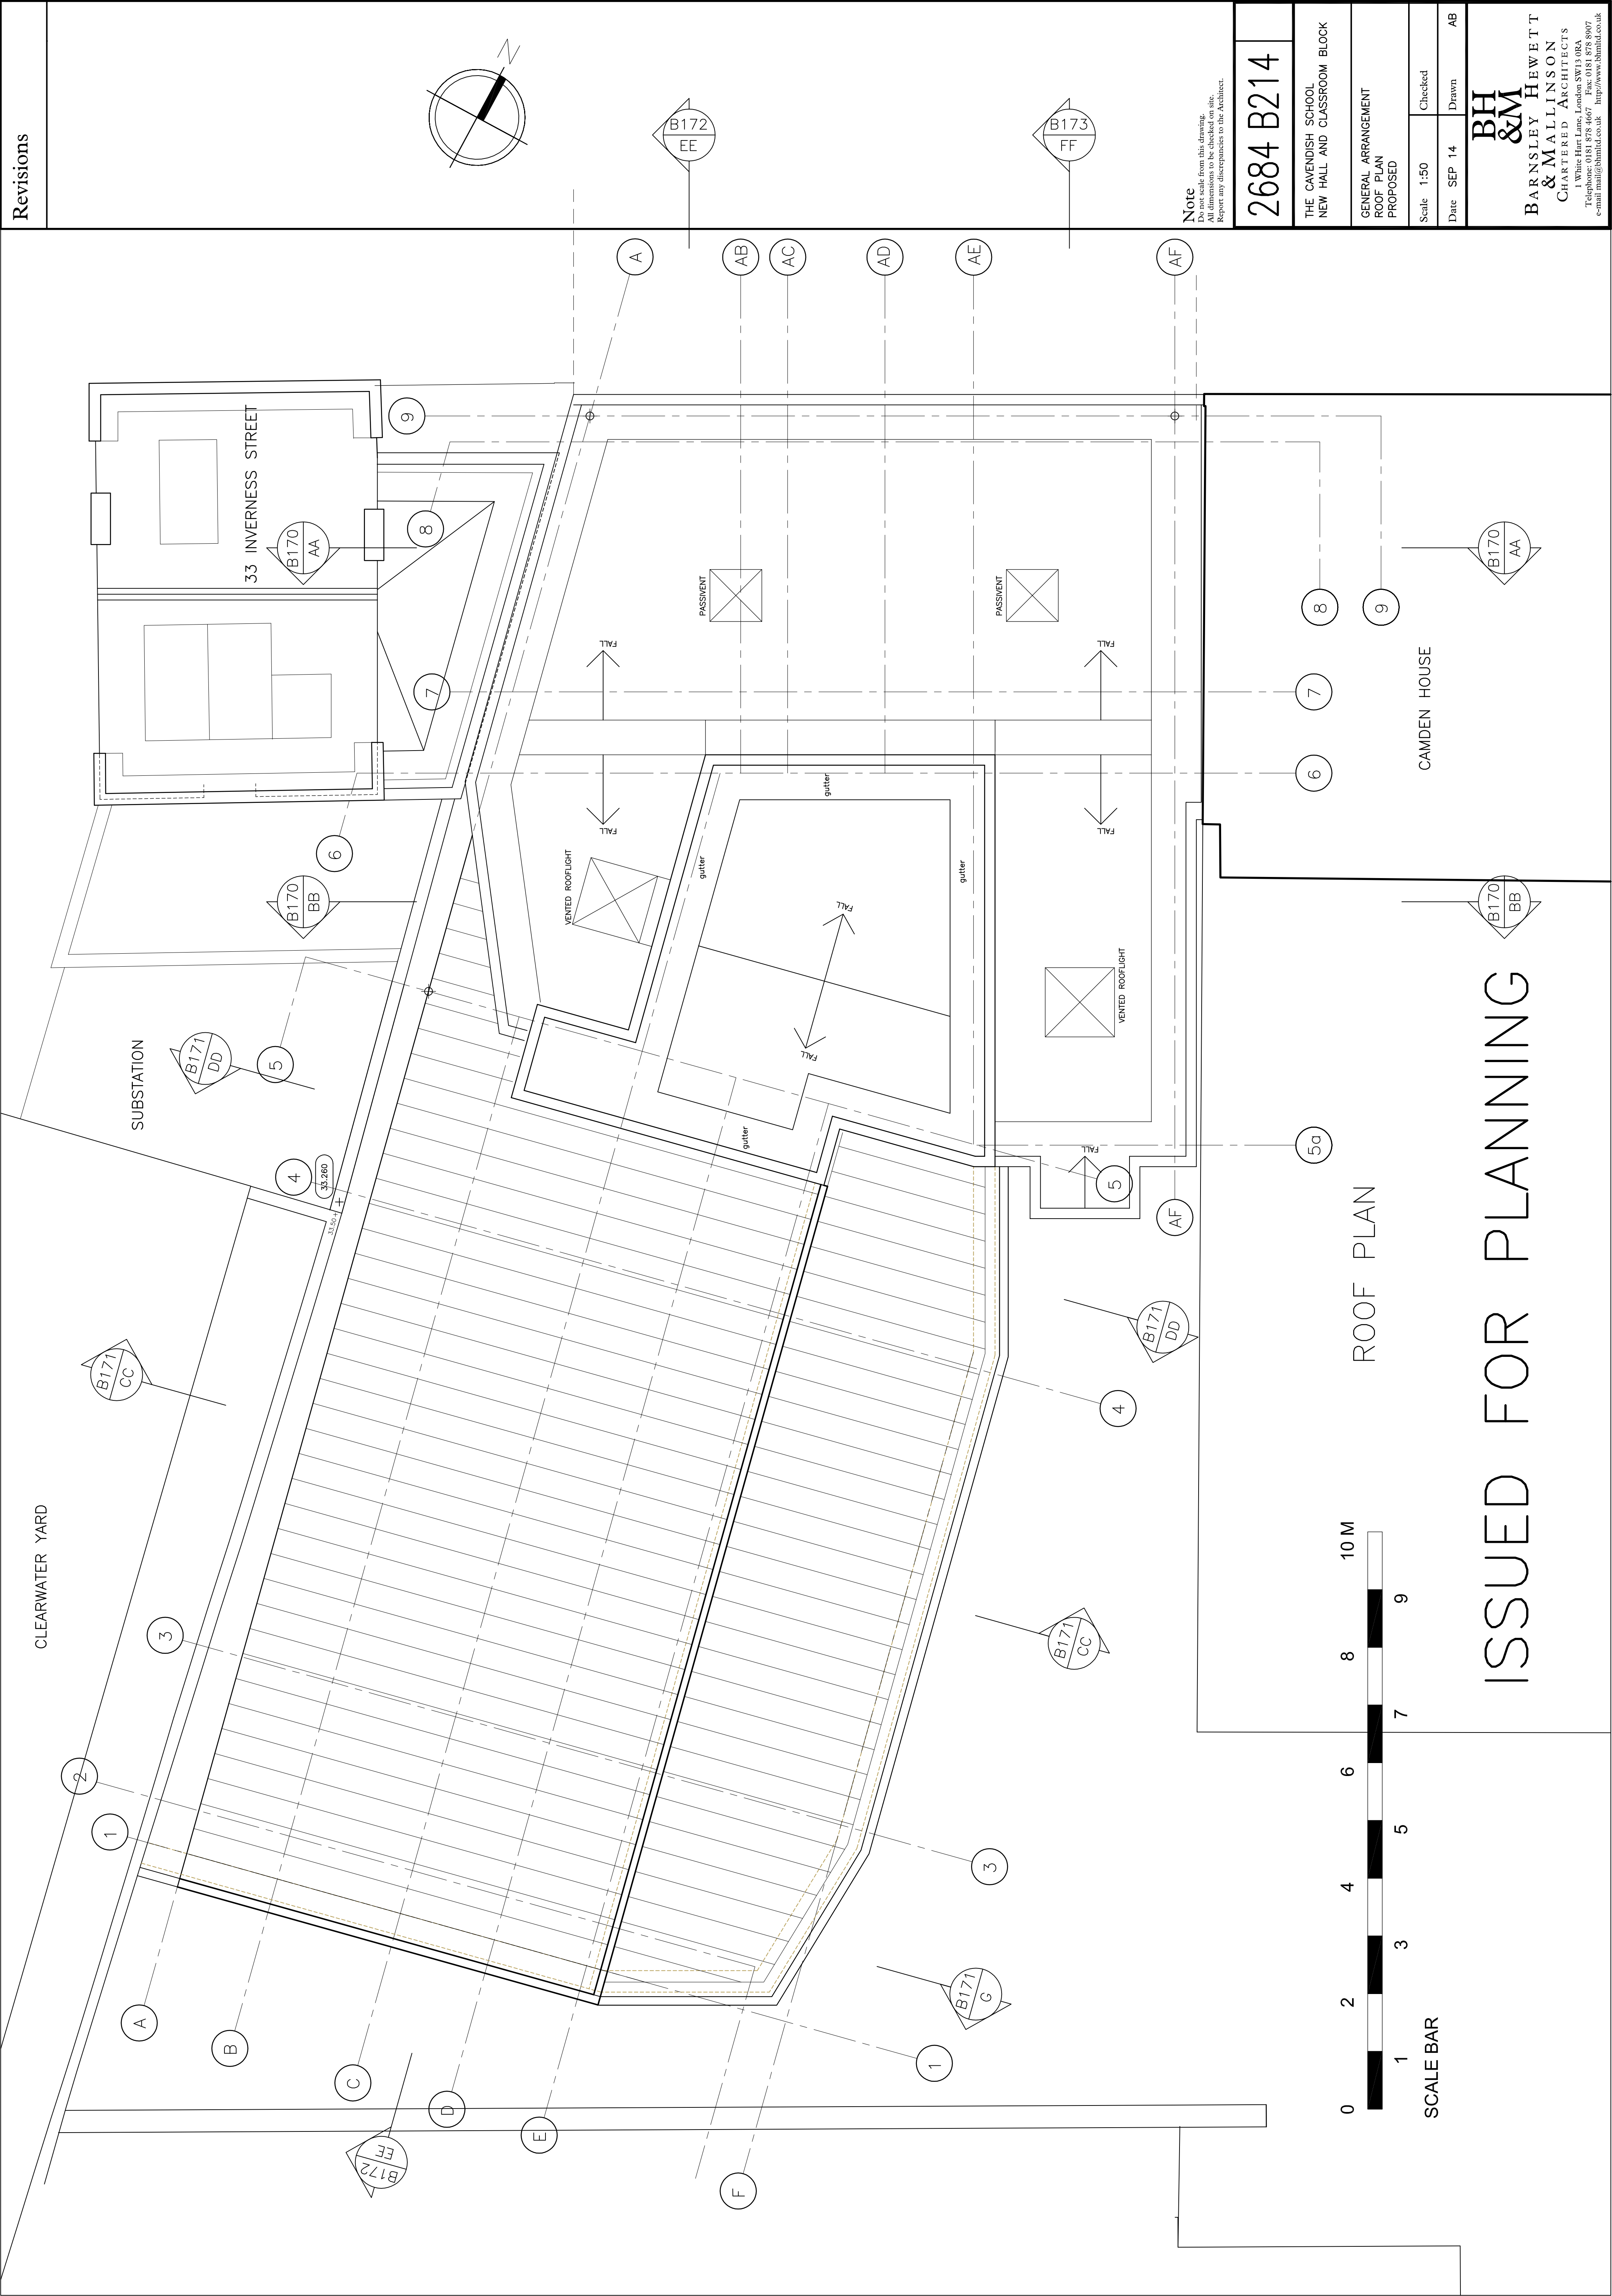

Revisions

Note
Do not scale from this drawing.
All dimensions to be checked on site.
Report any discrepancies to the Architect.

2684 B214

THE CAVENTISH SCHOOL
NEW HALL AND CLASSROOM BLOCK

GENERAL ARRANGEMENT
ROOF PLAN
PROPOSED

Scale	1:50	Checked
Date	SEP 14	Drawn
		AB

BH & M
BARNESLEY HEWETT
& MALLINSON
CHARTERED ARCHITECTS
1 White Hart Lane, London SW13 0BA
Telephone: 0181 878 4667 Fax: 0181 878 8907
e-mail: info@bhnm.co.uk http://www.bhnm.co.uk