


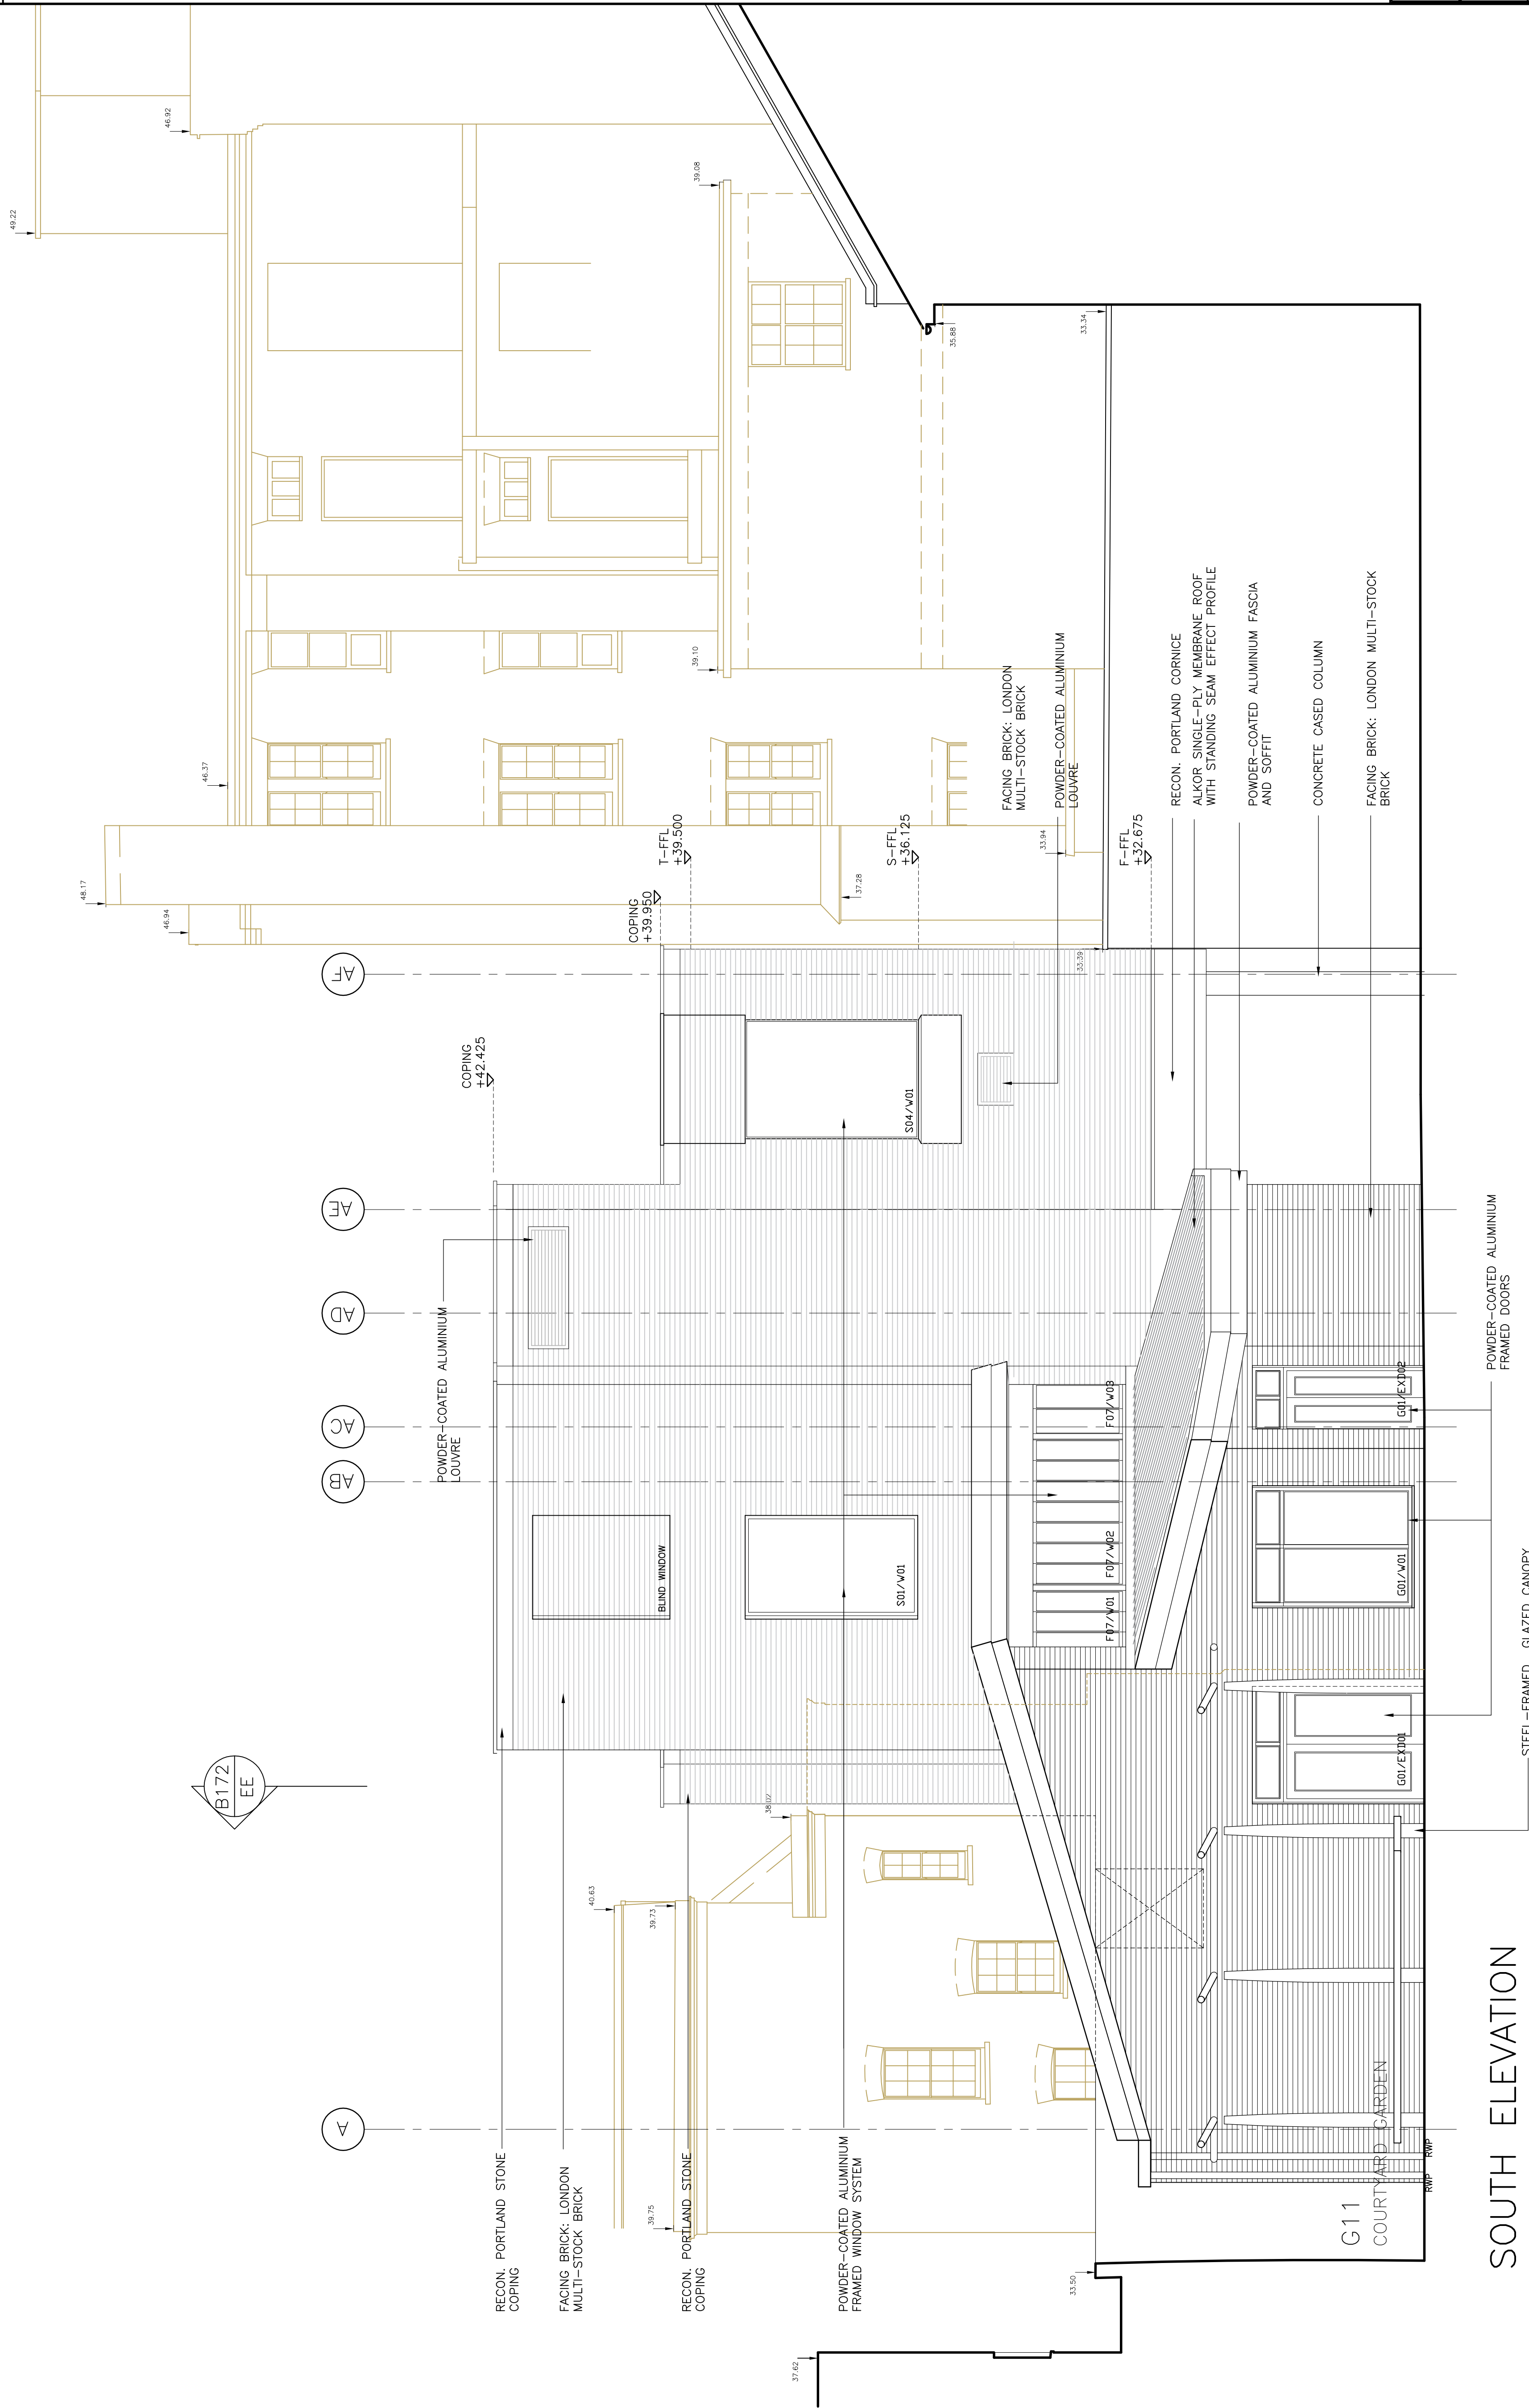

**Note**  
Do not scale from this drawing.  
All dimensions to be checked on site.  
Report any discrepancies to the Architect.


2684 B262

THE CAVENDISH SCHOOL  
NEW HALL AND CLASSROOM BLOCK

SOUTH ELEVATION

|       |        |           |
|-------|--------|-----------|
| Scale | 1:50   | Checked   |
| Date  | SEP 14 | Drawn NJB |

**BH  
&M**  
**BARNLEY HEWETT  
& MALLINSON**  
**CHARTERED ARCHITECTS**  
1 White Hart Lane, London SW13 0RA  
Telephone: 0181 878 4667 Fax: 0181 878 8907  
e-mail [mail@bhmltd.co.uk](mailto:mail@bhmltd.co.uk) <http://www.bhmltd.co.uk>

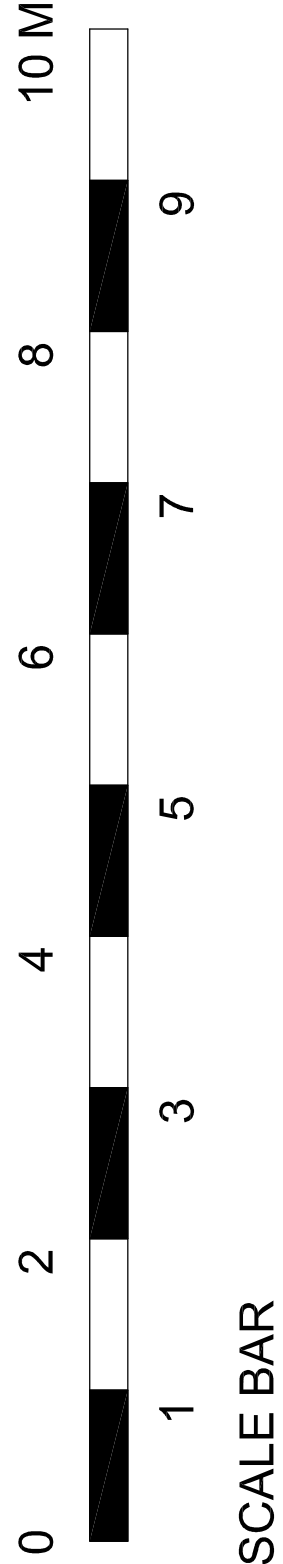

# ISSUED FOR PLANNING