

Revisions

**Note**  
Do not scale from this drawing.  
All dimensions to be checked on site.  
Report any discrepancies to the Architect.

**2684 B270**

THE CAVENTISH SCHOOL  
NEW HALL AND CLASSROOM BLOCK

SECTIONS AA + BB  
(CLASSROOM BLOCK)

Scale 1:50


Date SEP 14

Checked

Drawn

NJB

**BH & M**  
**BARNSELY HEWETT & MALLINSON**  
CHARTERED ARCHITECTS  
1 White Hart Lane, London SW13 0BA  
Telephone: 0181 875 4667 Fax: 0181 875 8907  
e-mail: mail@bhnm.co.uk http://www.bhnm.co.uk

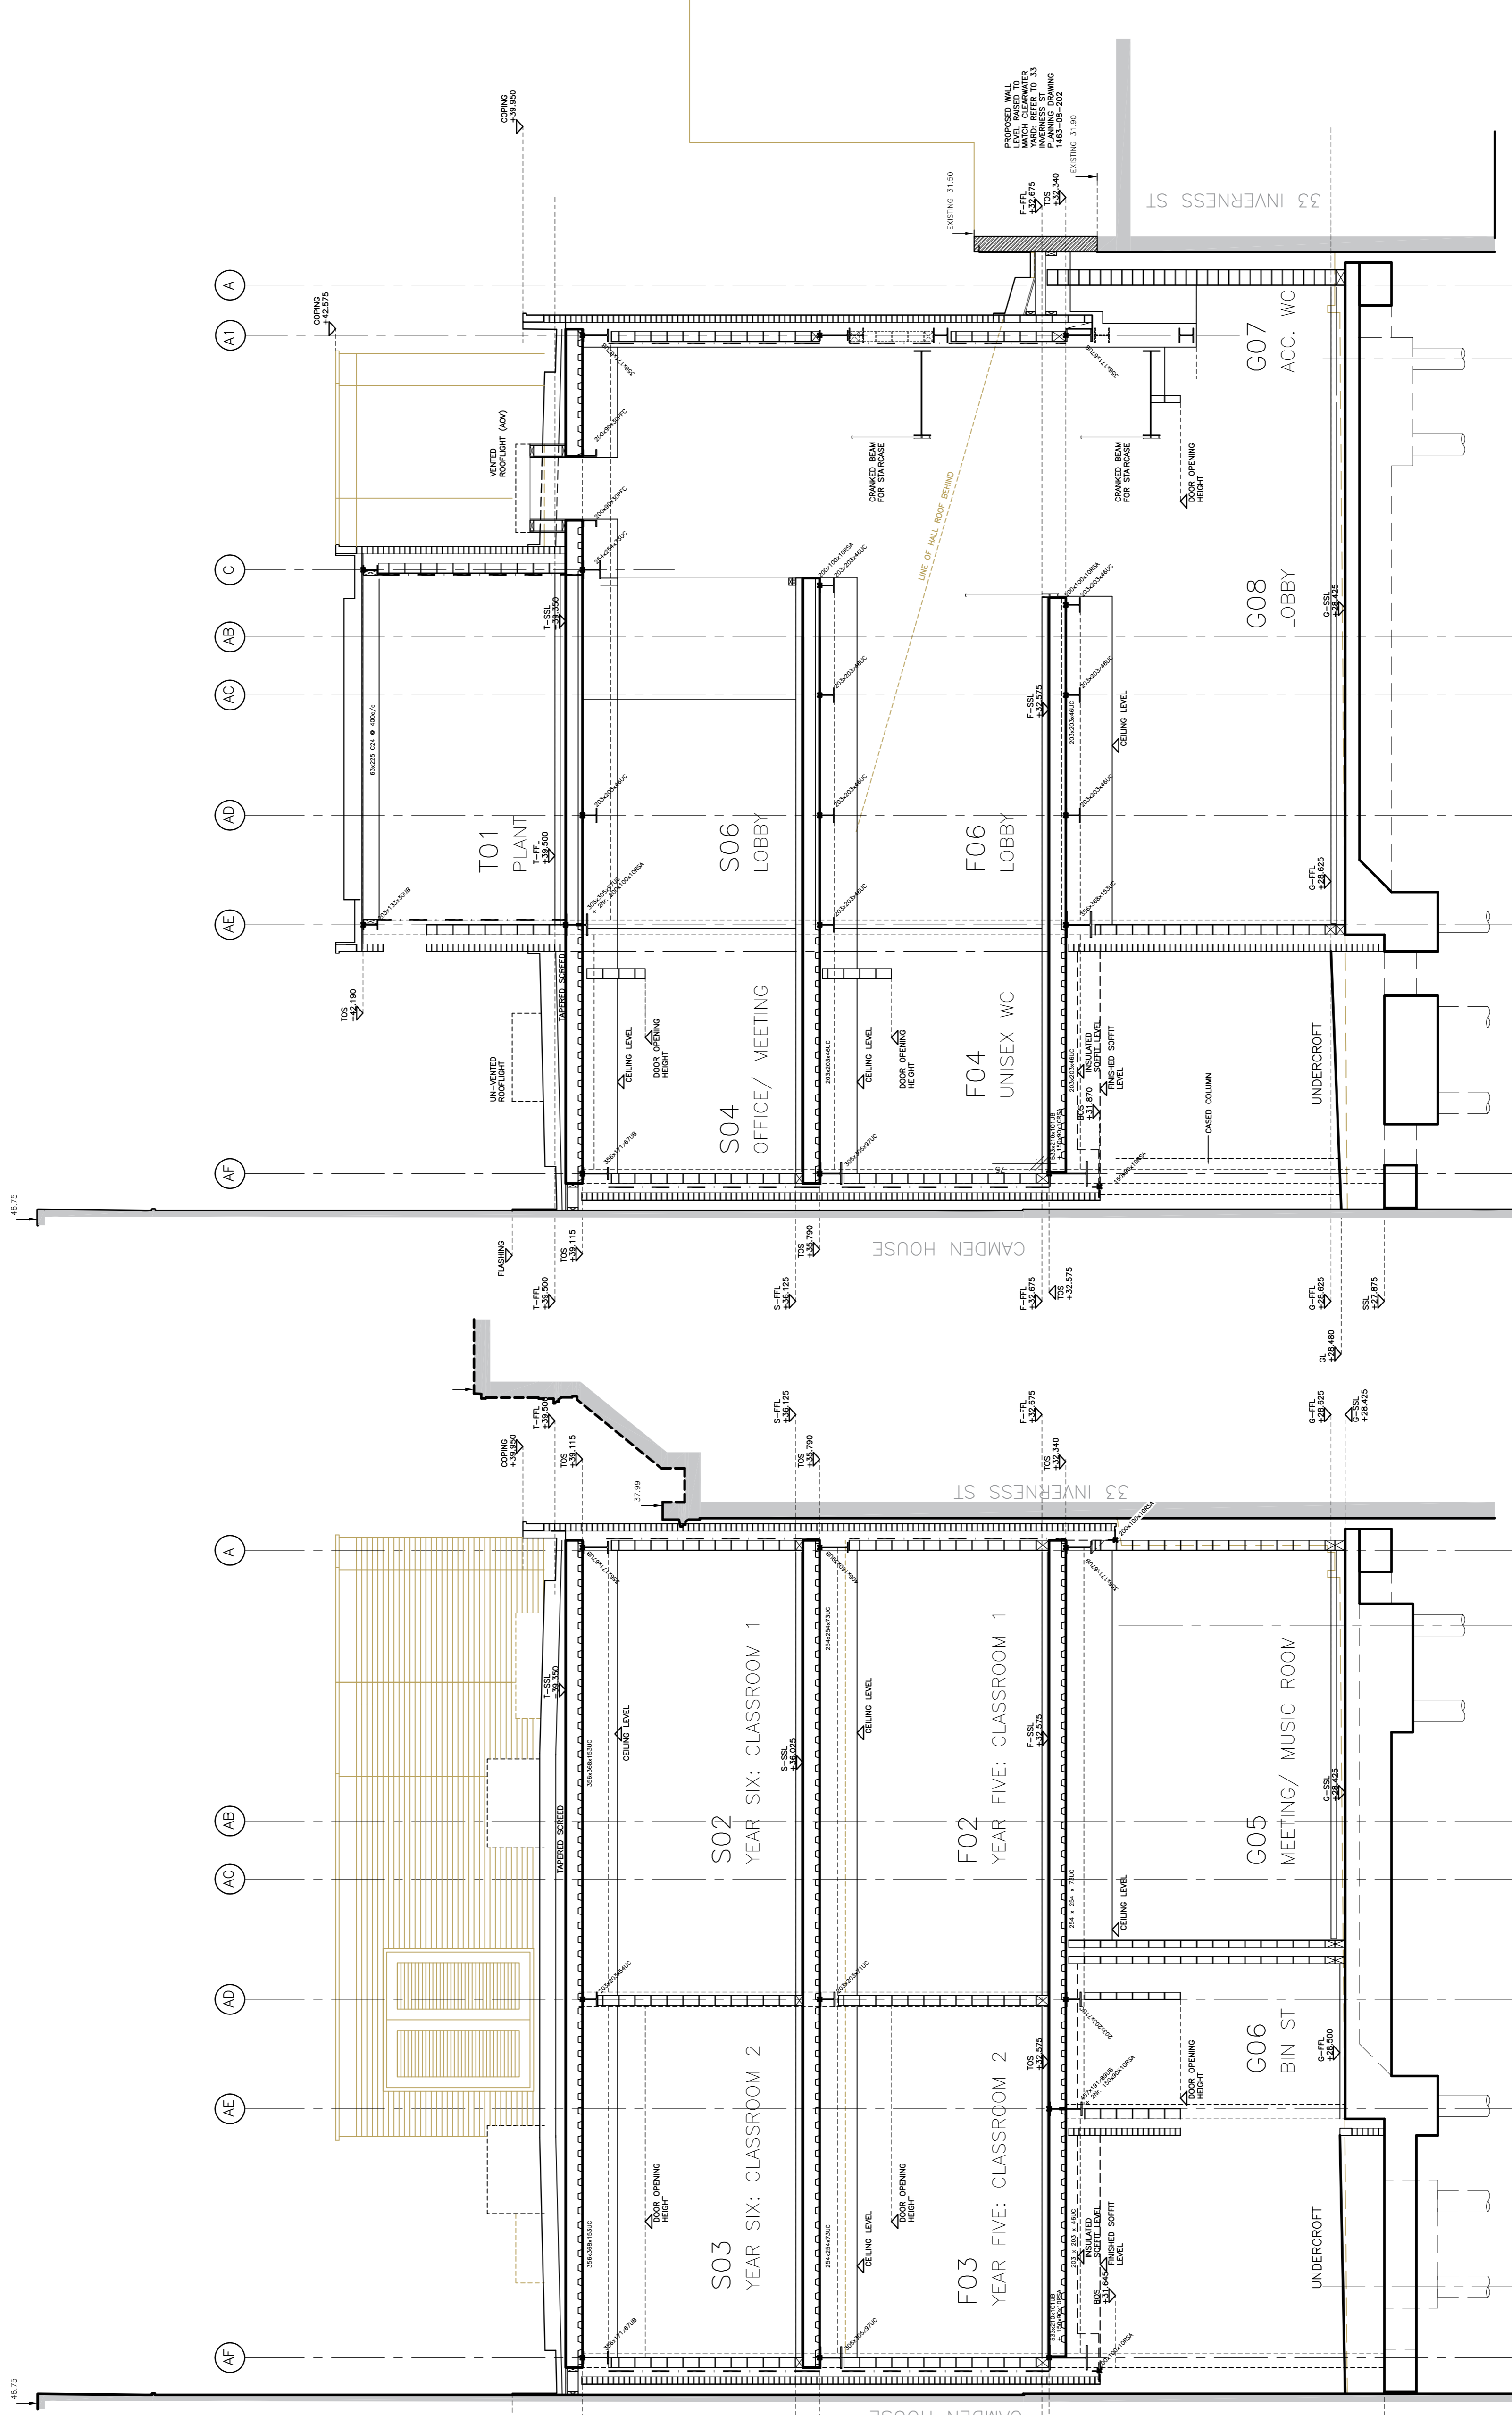


FOR FOUNDATIONS DETAILS  
SEE STR ENG DWGS

SECTION AA

FOR FOUNDATIONS DETAILS  
SEE STR ENG DWGS

SECTION BB

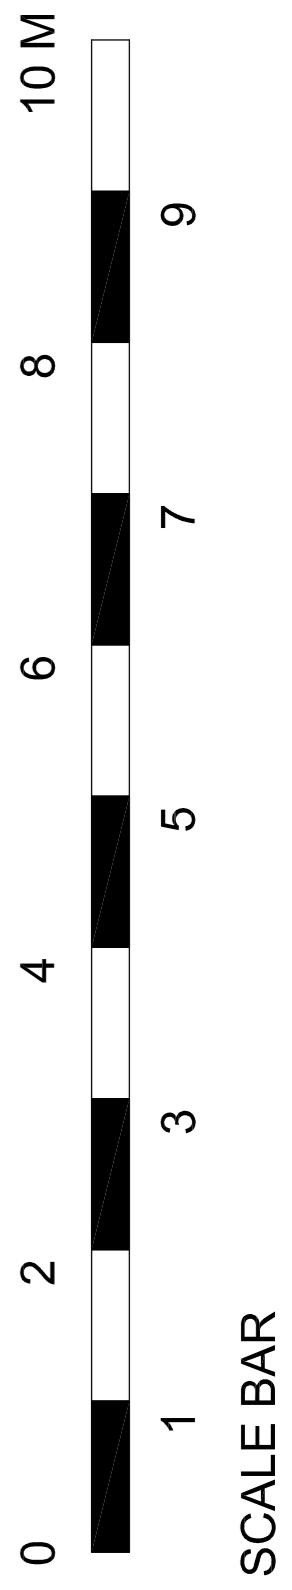

ISSUED FOR PLANNING