

Revisions

Note
Do not scale from this drawing.
All dimensions to be checked on site.
Report any discrepancies to the Architect.

2684 B272

THE CAVENDISH SCHOOL
NEW HALL AND CLASSROOM BLOCK

SECTION EE
LONG SECTION
(NOT TRUE)

Scale 1:50


Date SEP 14

Checked


Drawn

NJB

BH & M
BARNESLEY HEWETT & MALLINSON
CHARTERED ARCHITECTS
1 White Hart Lane, London SW13 0BA
Telephone: 0181 878 4667 Fax: 0181 878 8907
e-mail: info@bhnm.co.uk http://www.bhnm.co.uk

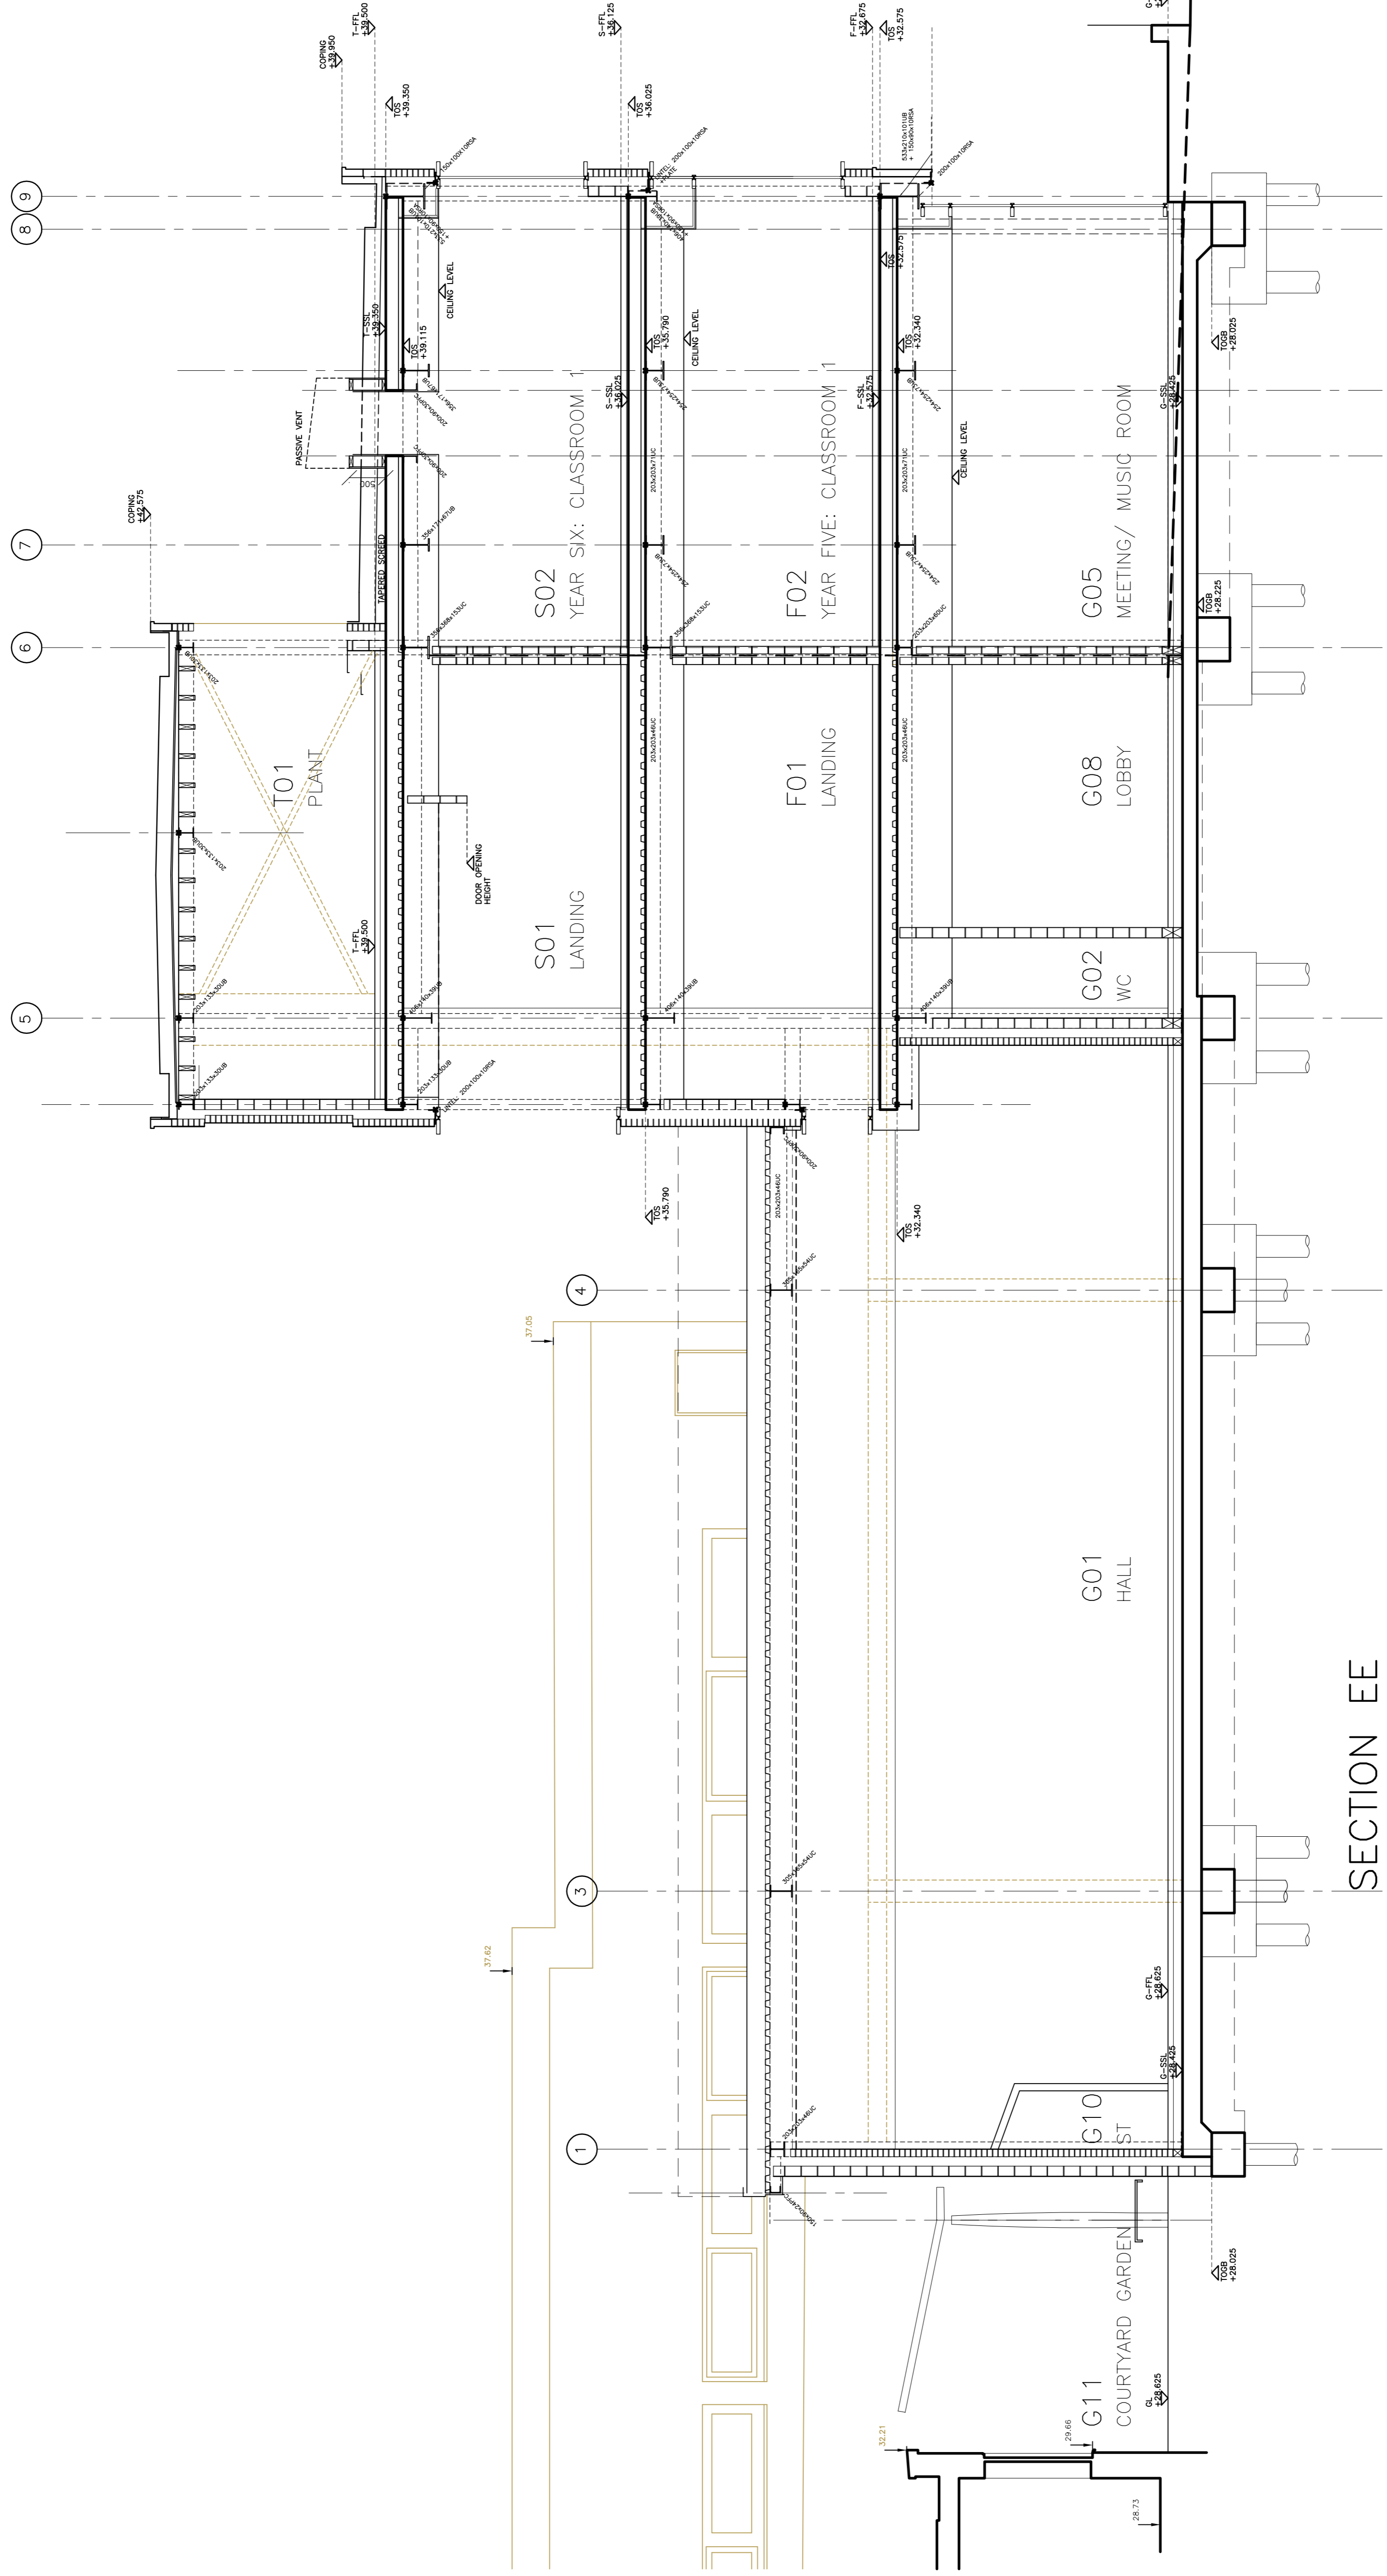

SECTION EE

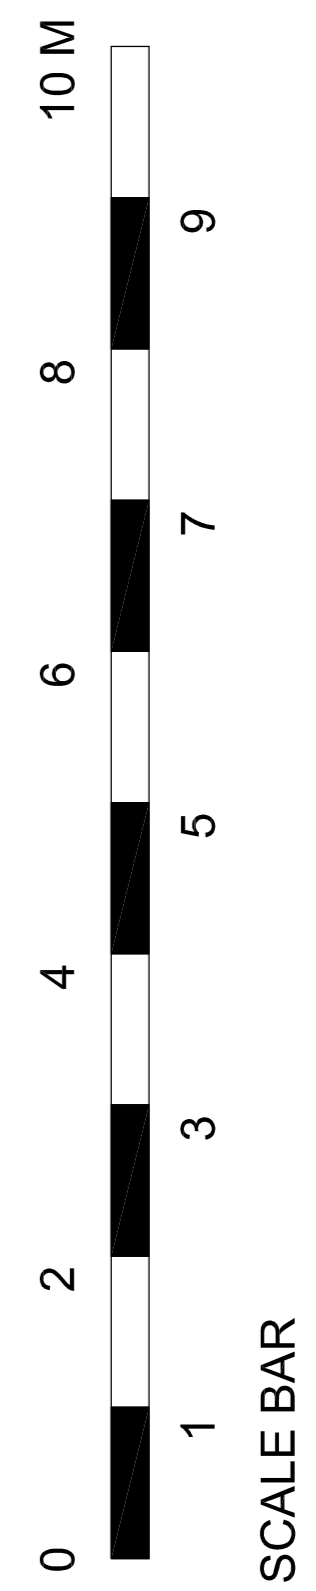

ISSUED FOR PLANNING