

Revisions

Note
Do not scale from this drawing.
All dimensions to be checked on site.
Report any discrepancies to the Architect.


2684 B273

THE CAVENDISH SCHOOL
NEW HALL AND CLASSROOM BLOCK


SECTION FF
CLASSROOM BLOCK

Scale	1:50	Checked	
Date	SEP 14	Drawn	NJB

BH & M
BARNESLEY HEWETT & MALLINSON
CHARTERED ARCHITECTS
1 White Hart Lane, London SW13 0BA
Telephone: 0181 878 4667 Fax: 0181 878 8907
e-mail: mail@bhnm.co.uk http://www.bhnm.co.uk

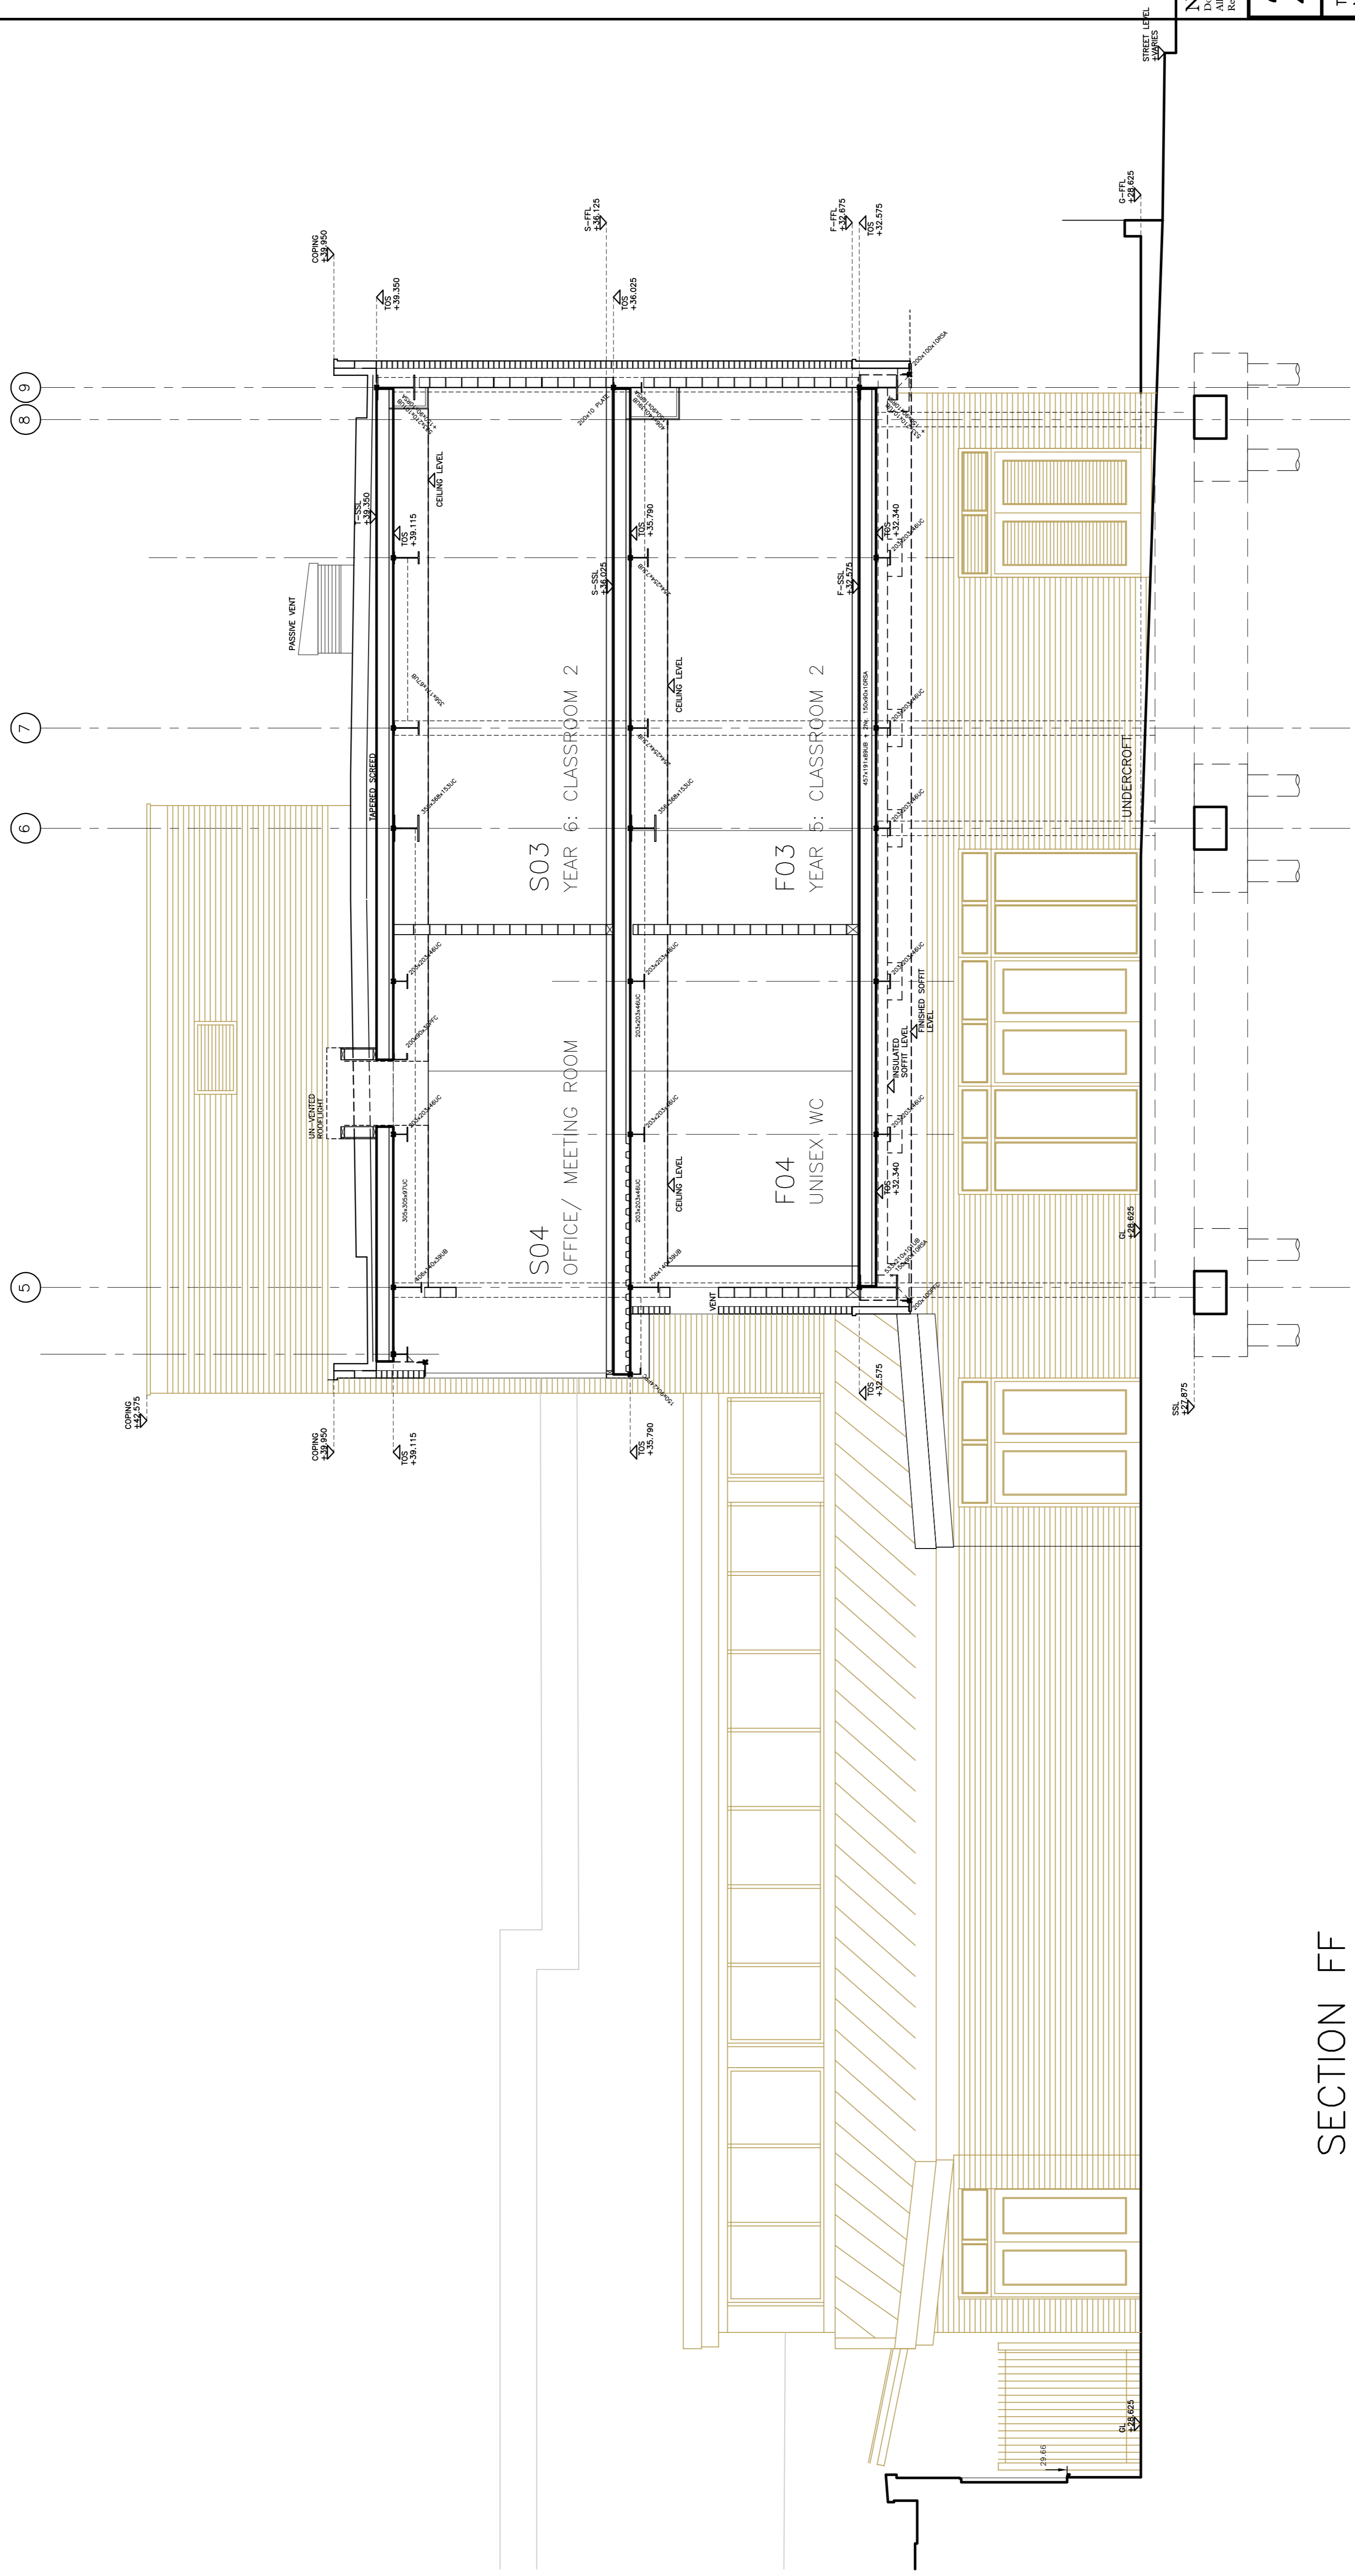

SECTION FF

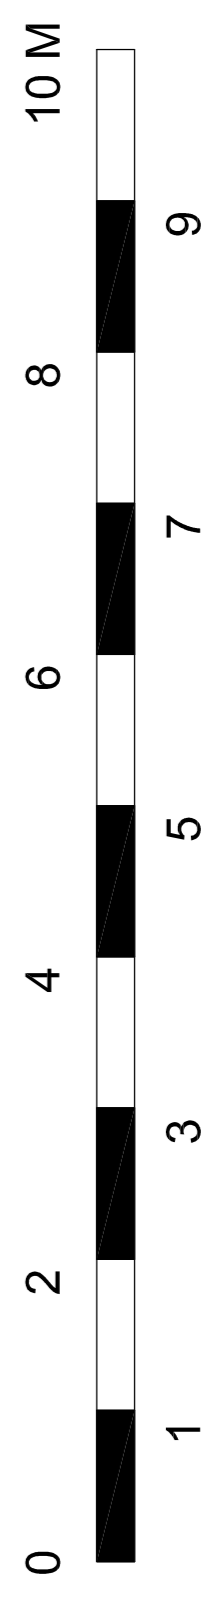

ISSUED FOR PLANNING