


Notes

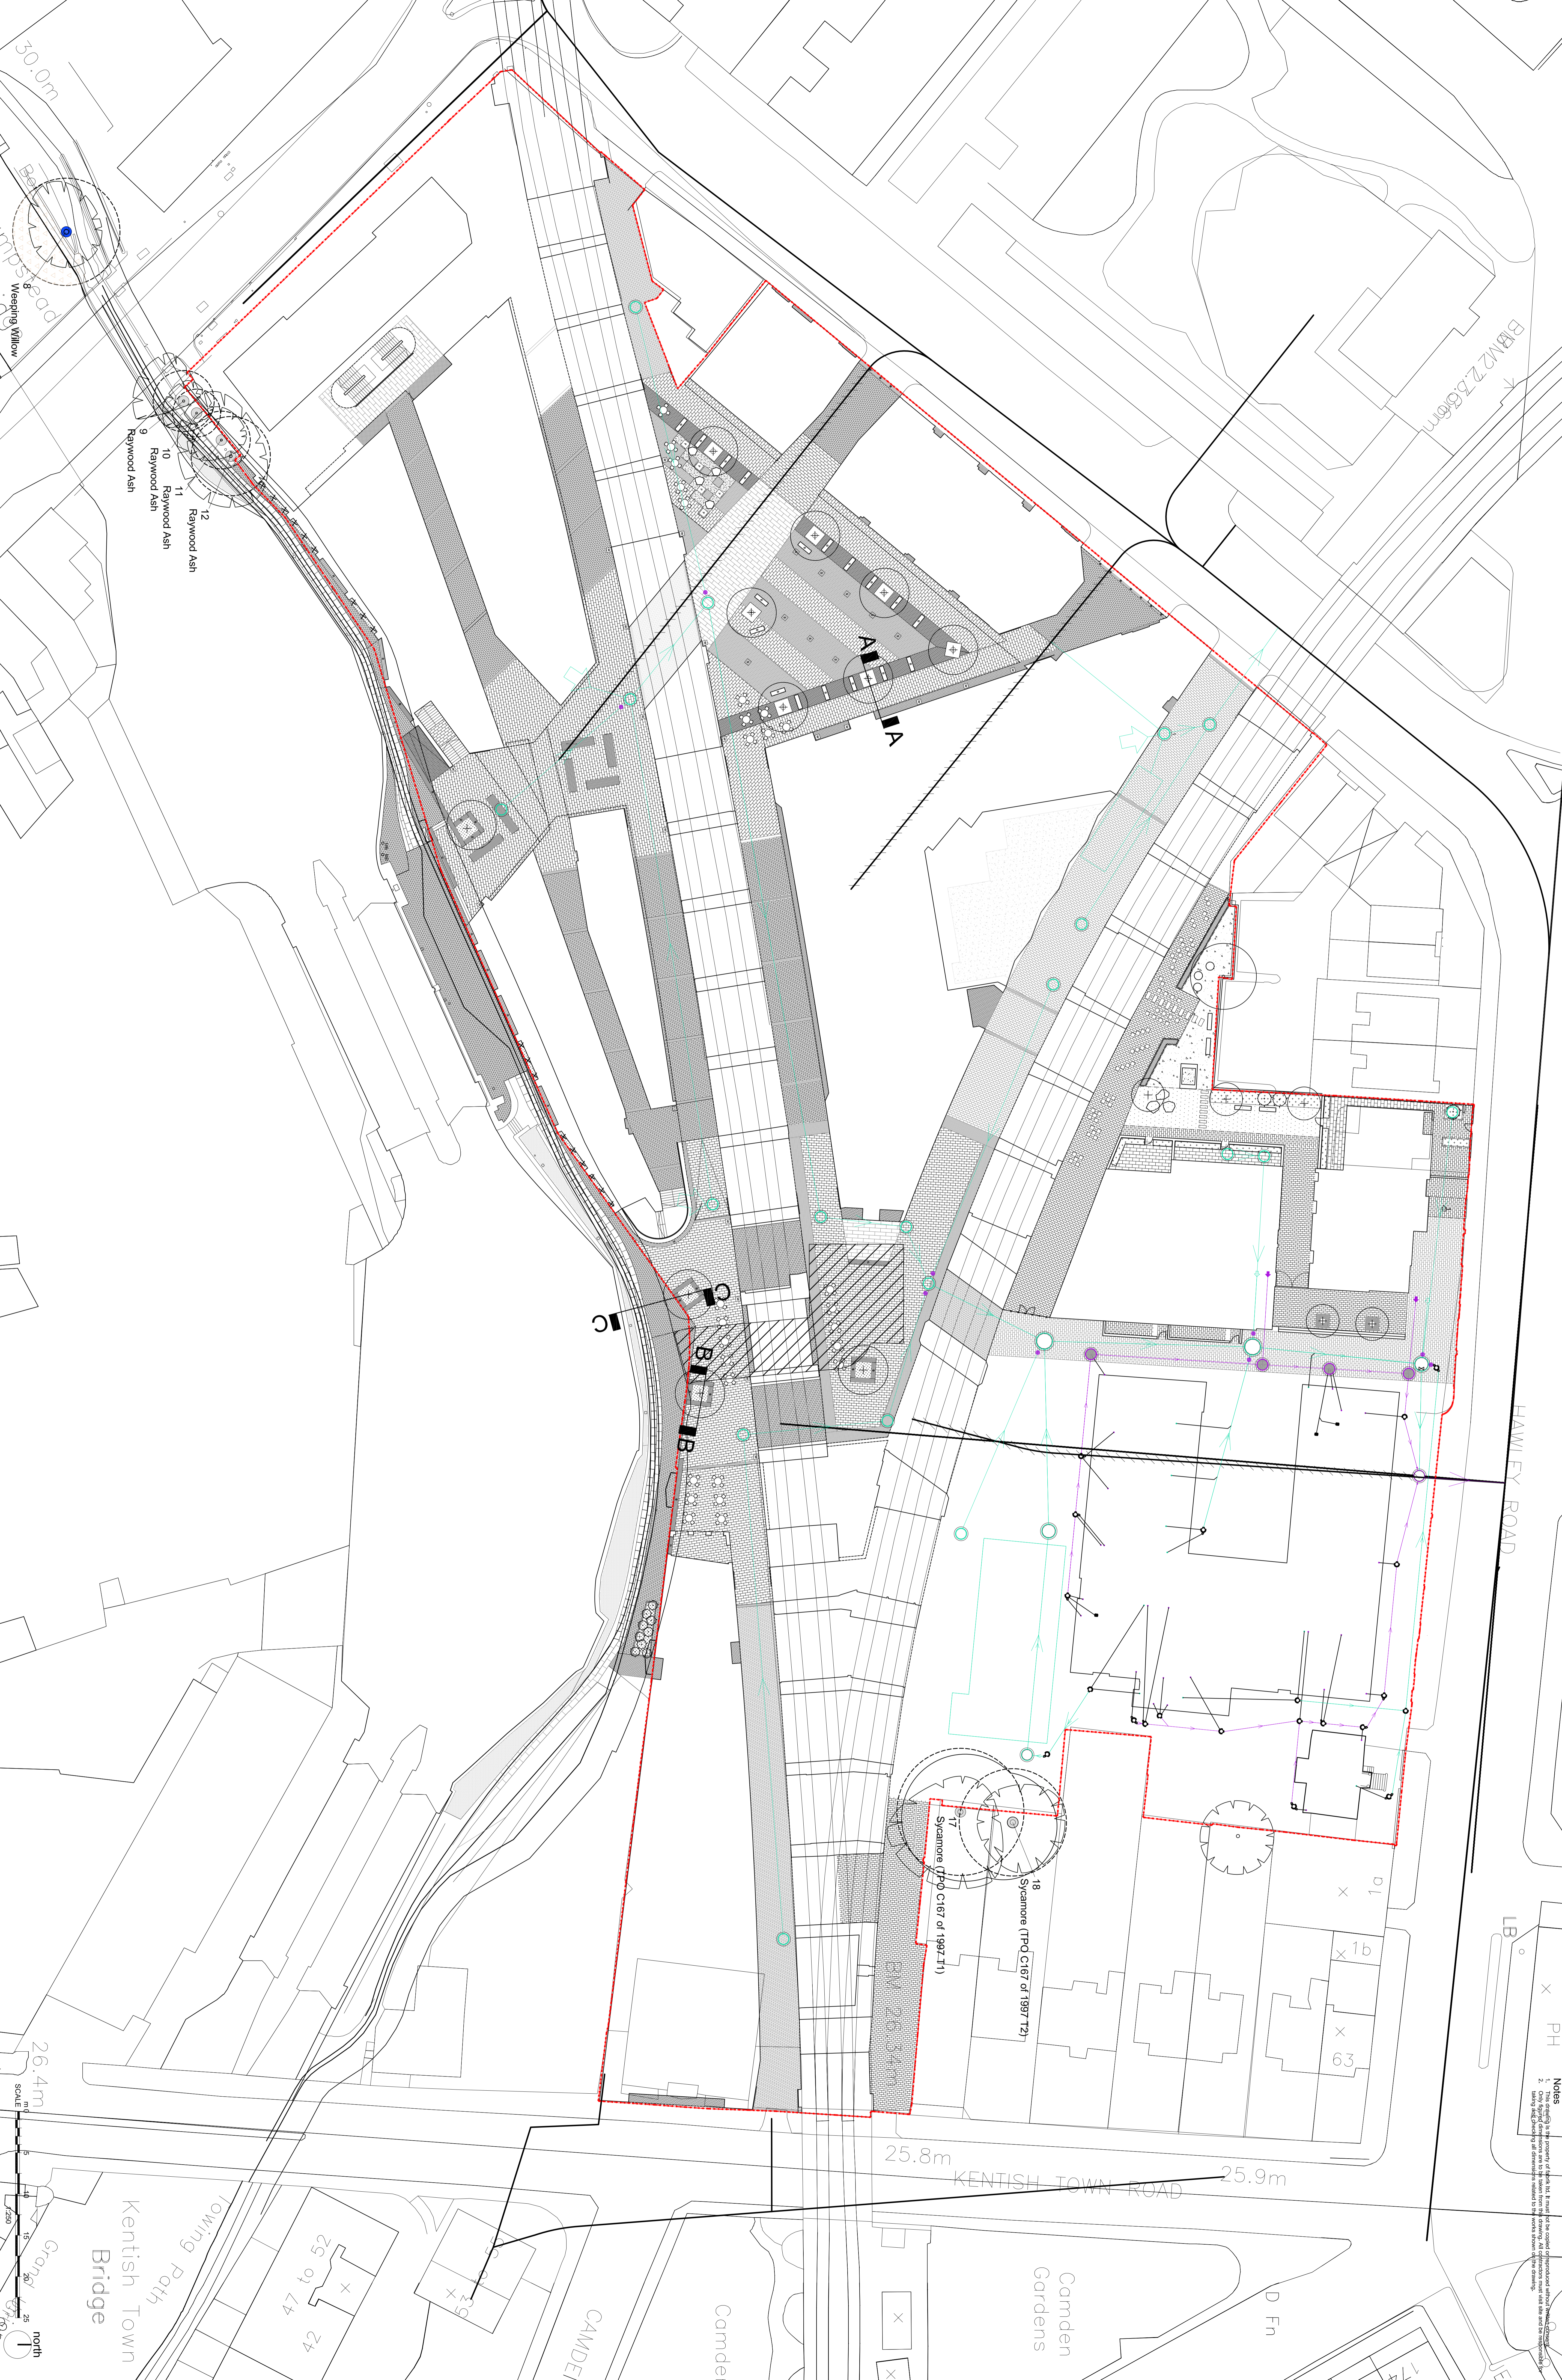

fabrik

Project: Camden Lock Village, Camden

Drawing No: D1807 L.903

Date: September 14

Scale: 1:250 @ A0

Client: Ground Floor Landscapes & Services







Copyright Reserved ©

30.0m

26.4m

25.8m

25.9m

Raywood Ash 9, 10, 11, 12

Sycamore (TPQ C167 of 1997 T1)

BM 26.344

Kentish Town Road

Hawley Road

Camden Gardens

Kentish Town Bridge

Towing Path

Camden Lock

Scale 1:250 @ A0

North Arrow


