

NO.	DESCRIPTION

PROJECT CODE:
PROJECT TITLE:
7CG1
FLAT 4
7 Cambridge Gate


DESIGNER:
DRAWN BY:
CHECKED BY:
DATE:
DESCRIPTION:

WALL TYPE LEGEND

	EXISTING WALL
	DEMOLITION WALL
	PROPOSED WALL



3rd Floor Demolition Plan
201
1 : 100

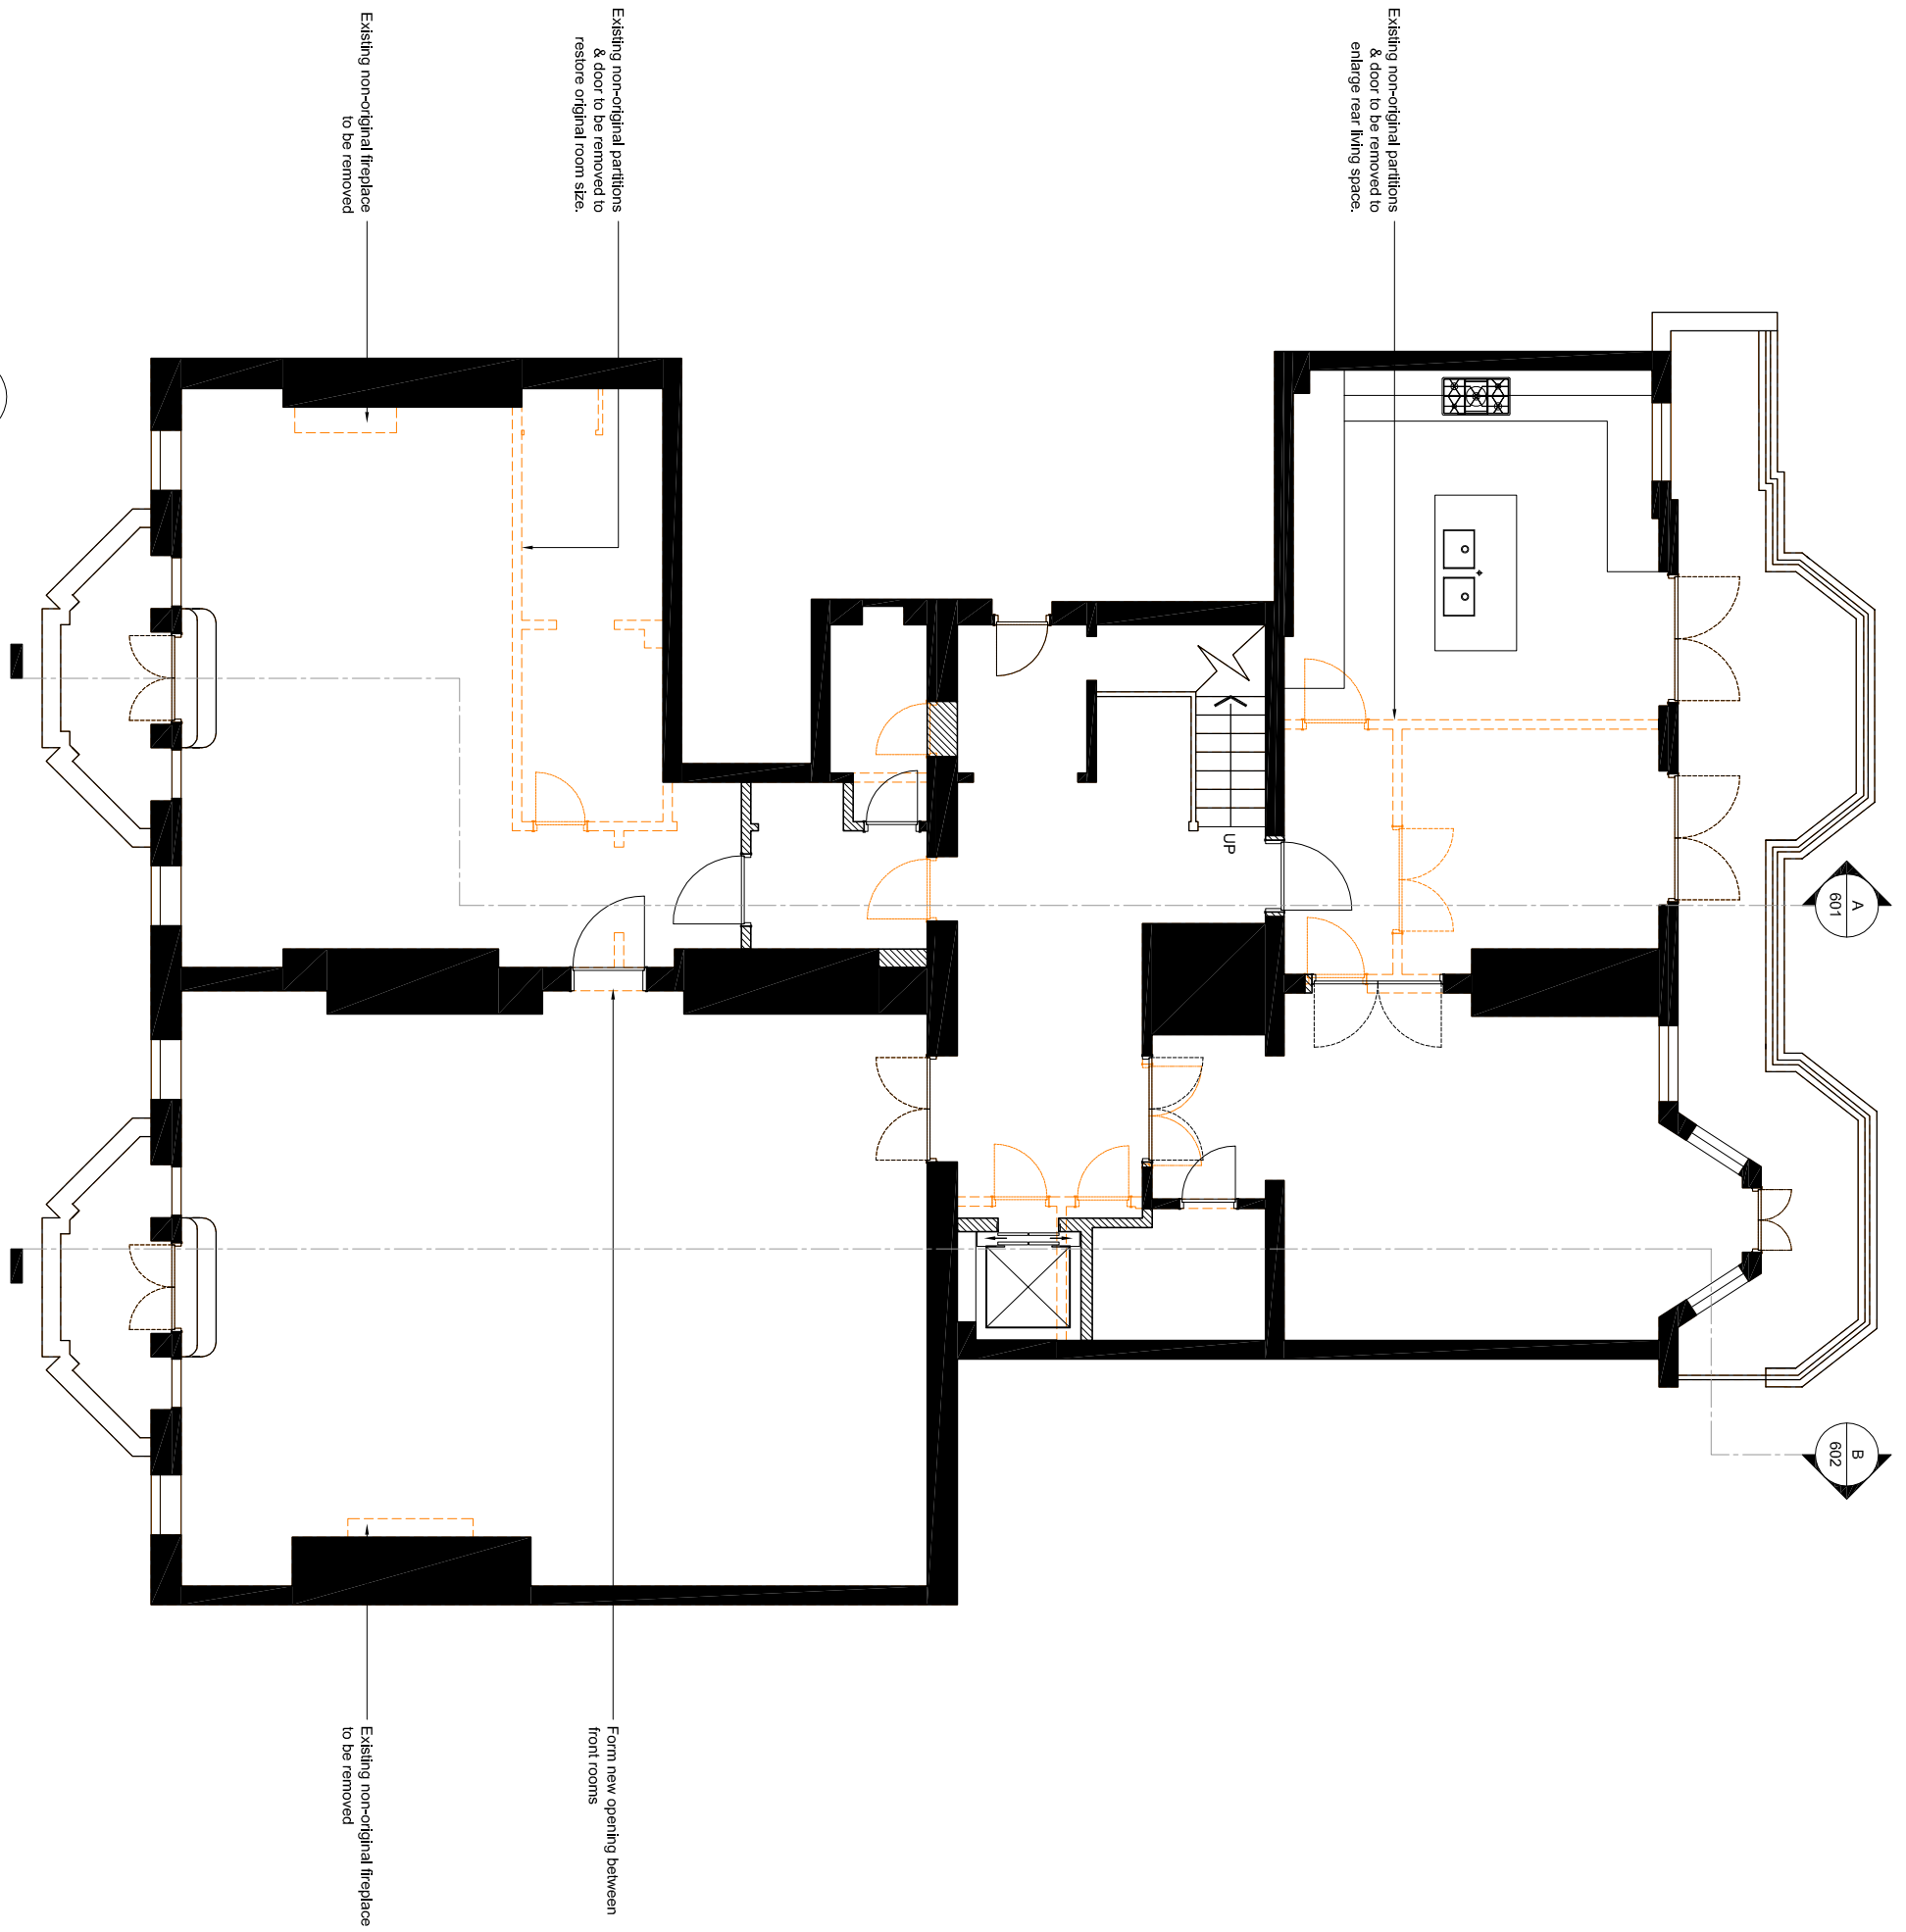

Existing non-original partitions & door to be removed to restore original room size.

Existing non-original fireplace to be removed

Form new opening between front rooms


Existing non-original fireplace to be removed

NO.	DESCRIPTION	DATE

PROJECT CODE:	7CG1
PROJECT TITLE:	7 Cambridge Gate
DRAWING TITLE:	4th Floor Demolition Plan
DRAWING NO.:	BW
DATE:	13/08/2014
BY:	BW
CHECKED BY:	BW
DATE:	13/08/2014
SCALE:	1:100 @ A3

WALL TYPE LEGEND

	EXISTING WALL
	DEMOLITION WALL
	PROPOSED WALL

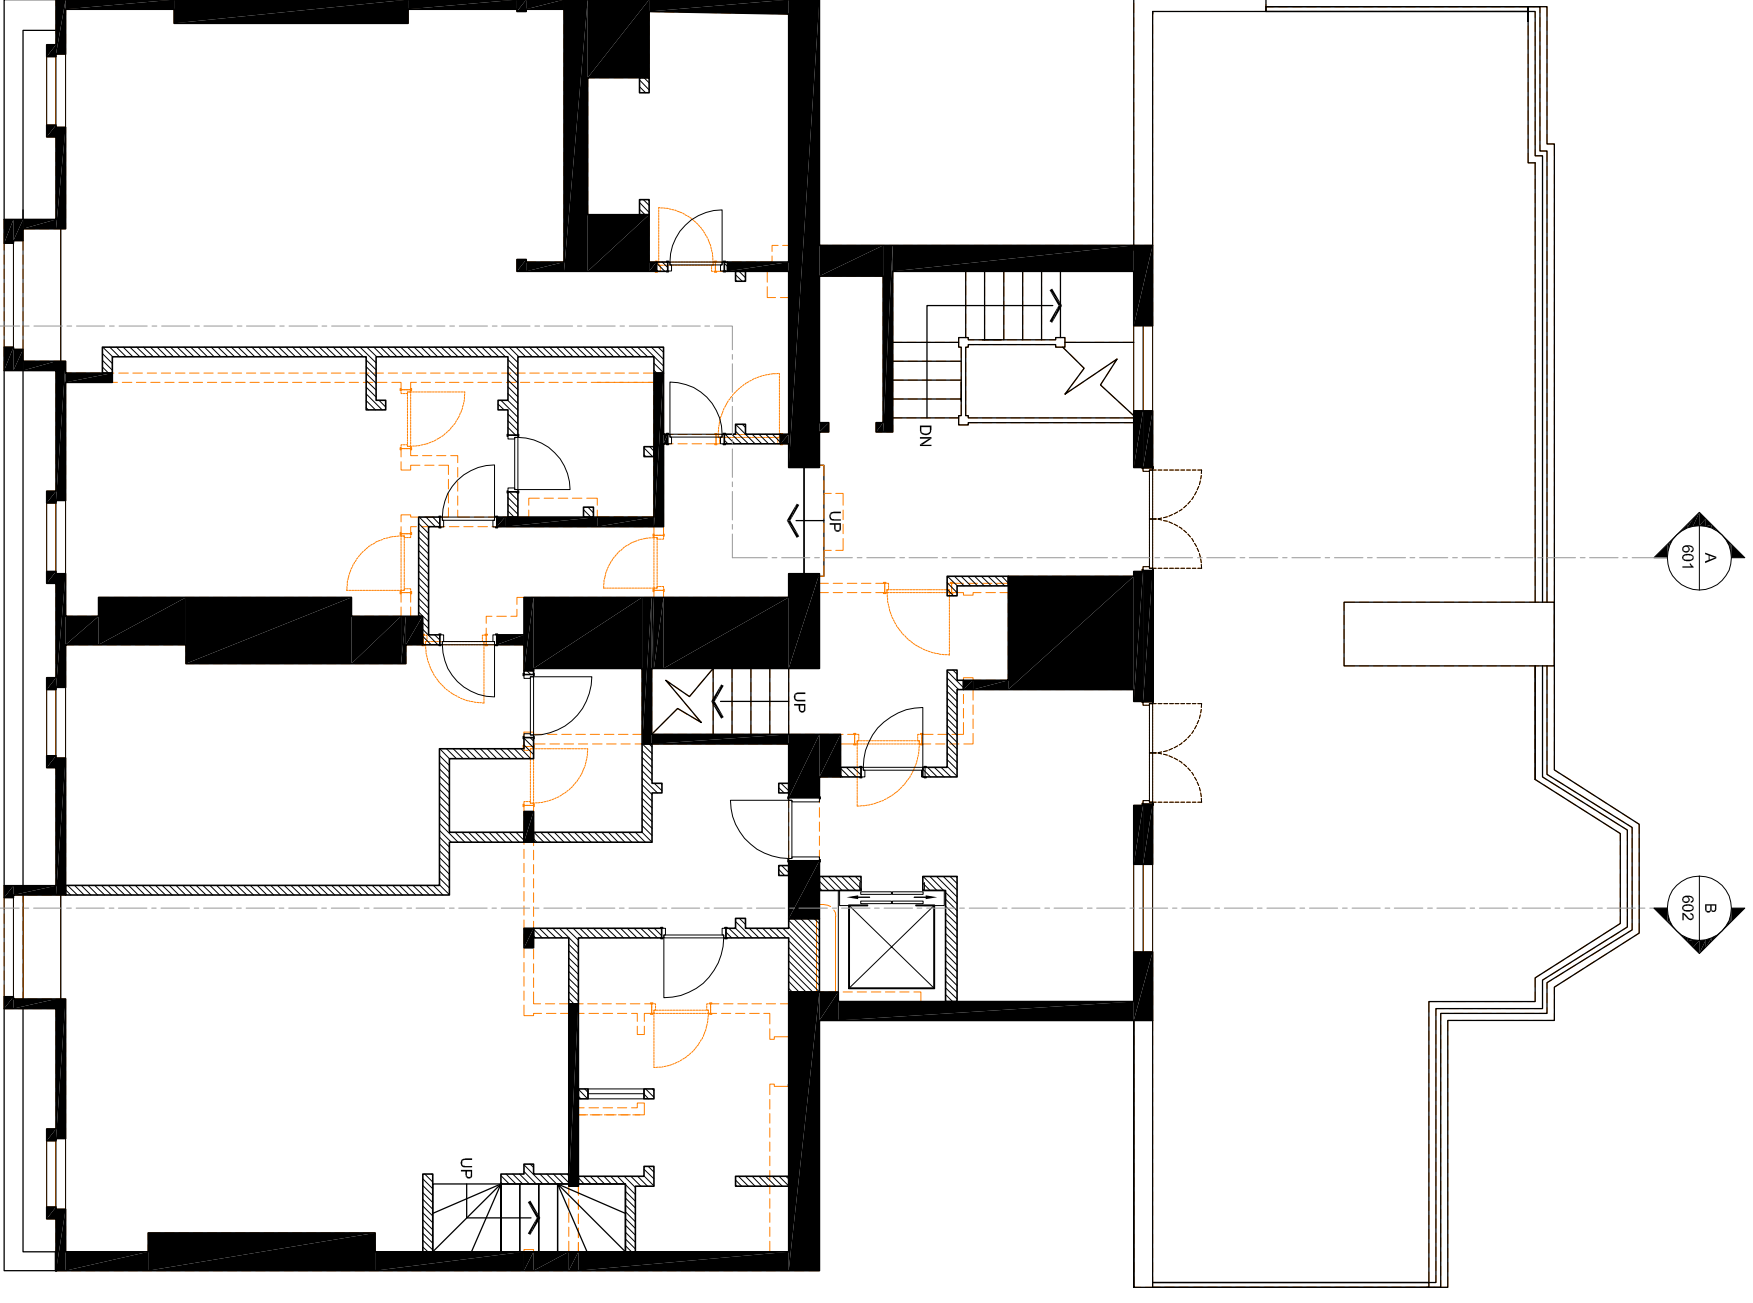


4th Floor Demolition Plan
1:100
202

NOTES:

PROJECT CODE:	7CG1
PROJECT TITLE:	7 Cambridge Gate
DRAWING TITLE:	5th Floor Demolition Plan
CLIENT REF:	
DATE:	13/08/2014
DESCRIPTION:	

WALL TYPE LEGEND

- EXISTING WALL
- DEMOLITION WALL
- PROPOSED WALL

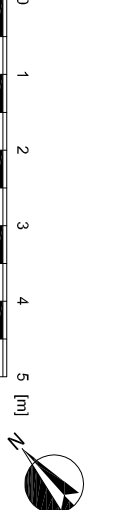

5th Floor Demolition Plan
1 : 100
203

